


**Key:**

- Site Boundary
- No.46 Inverness Street
- No. 24A Gloucester Crescent
- No. 24 Gloucester Crescent  
Upper Ground Studio
- No. 24 Gloucester Crescent  
Upper Maisonette

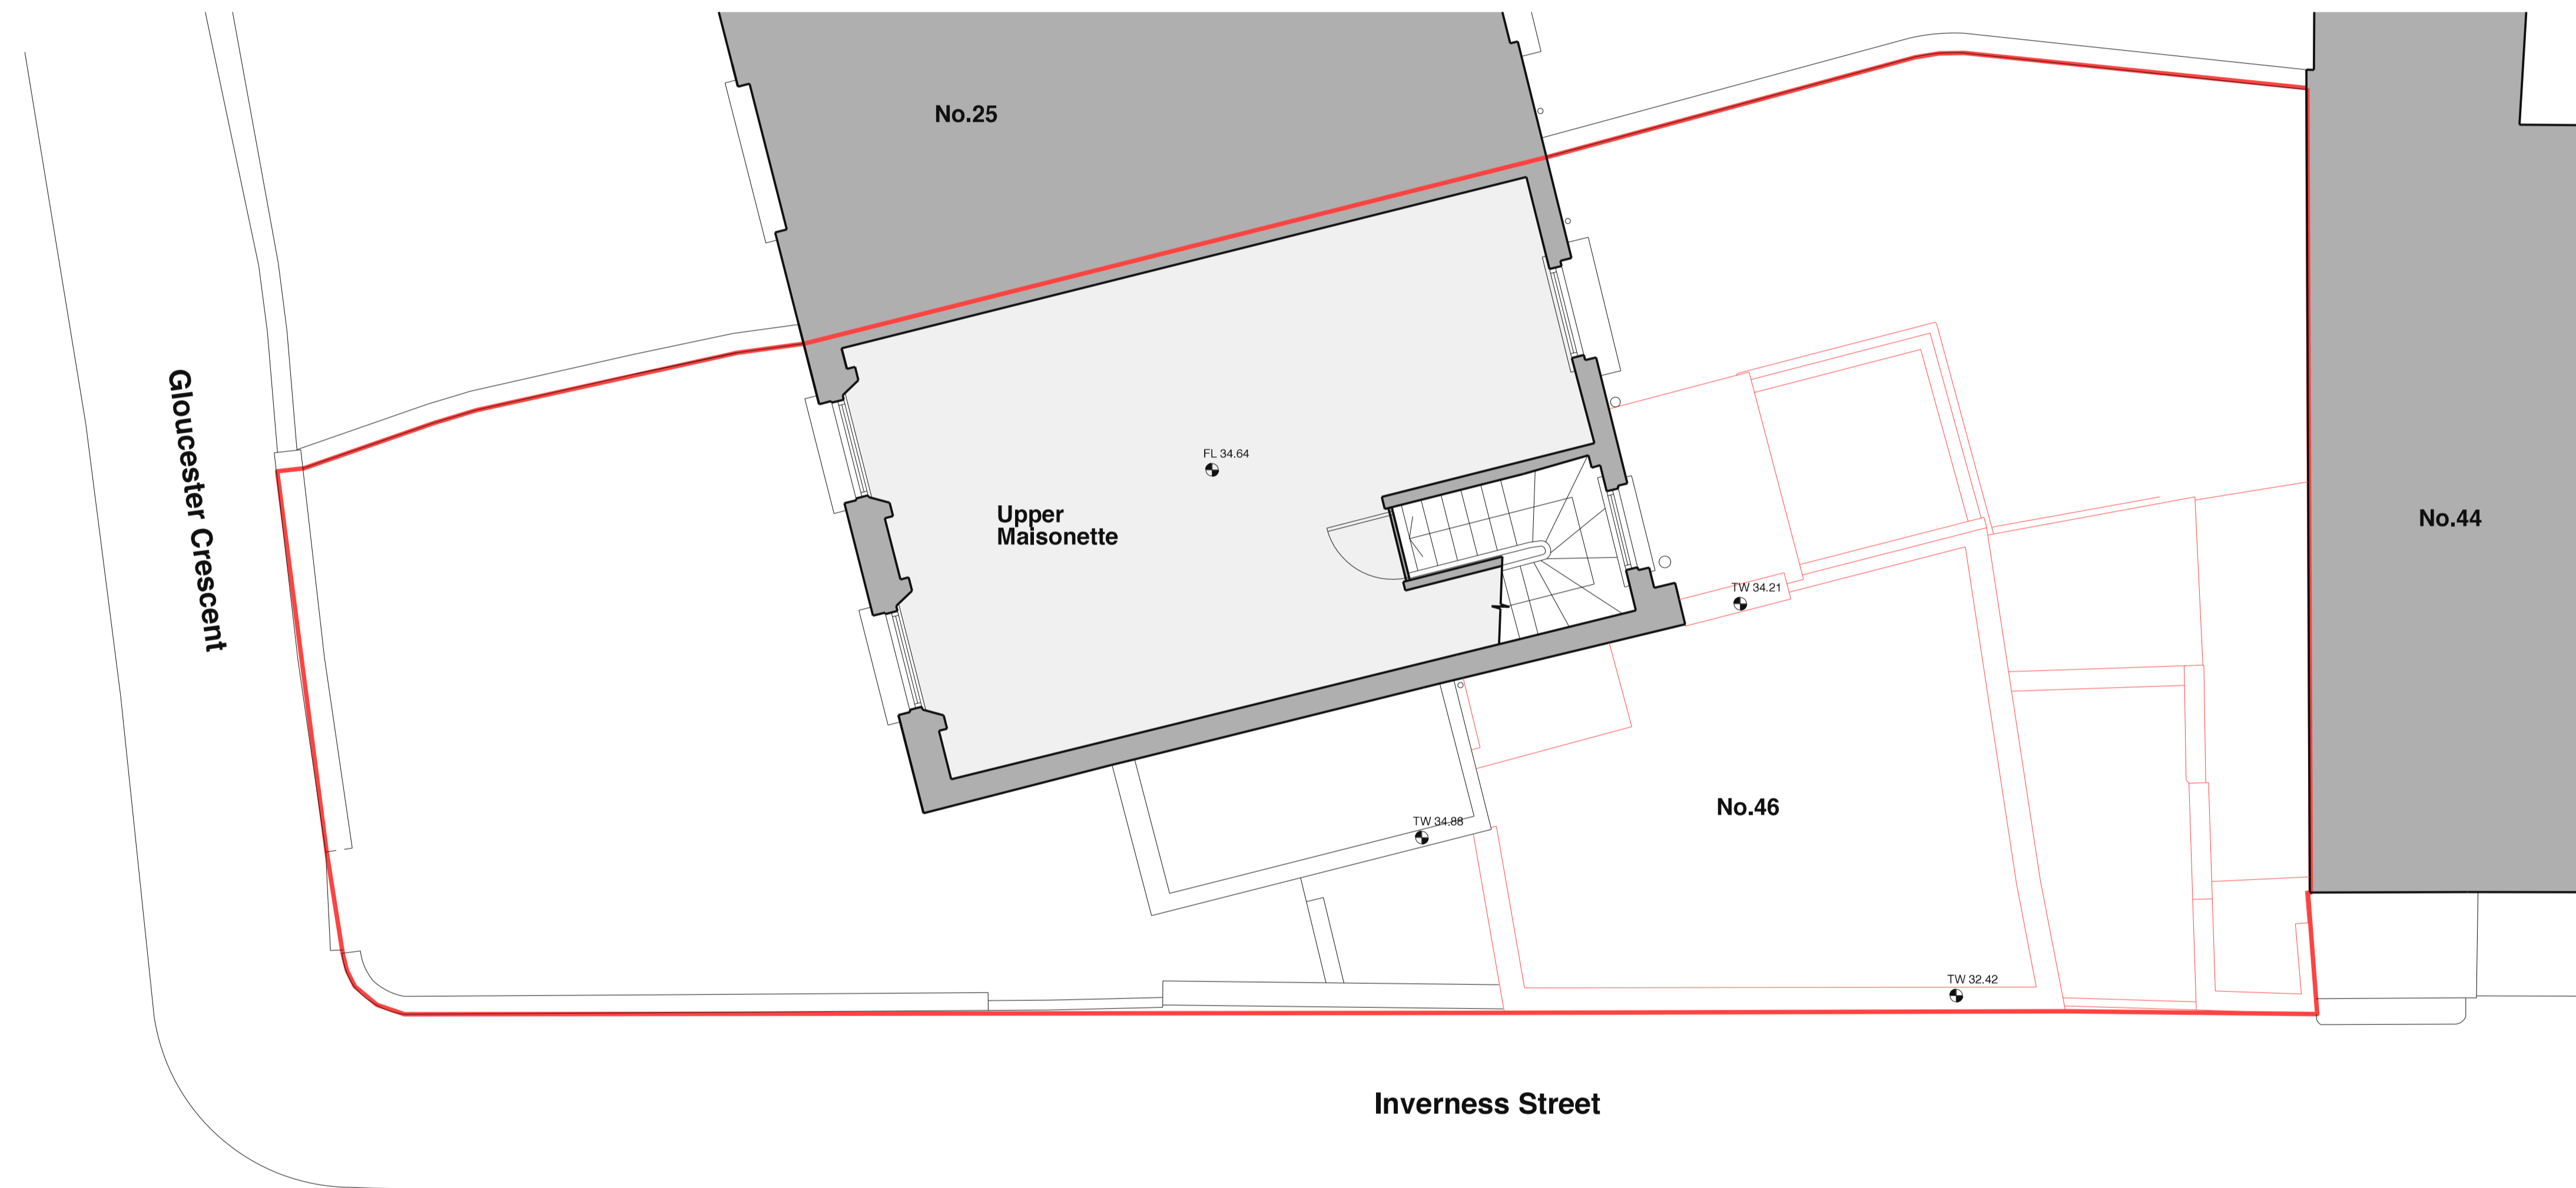

**Roof / First Floor Plan**

P1	31.01.25	LC	NI
Issued for planning			
Revision	Date	By	Checked

For  
Planning

**Existing Roof / First Floor Plan**  
 46 Inverness Street &  
 24A Gloucester Crescent,  
 London NW1  
**2431\_E02\_P1**

Scale: 1:50 at A1  
 1:100 at A3  
 Date: 09.05.24  
 Drawn: HH

**BHA**  
 BURD HAWARD ARCHITECTS LTD  
 24 Wolsey Mews  
 London NW5 2DX  
 T +44 20 7267 9815  
 E studio@burdward.com

