




Key:

- Site Boundary
- No.46 Inverness Street
- No. 24A Gloucester Crescent
- No. 24 Gloucester Crescent Upper Ground Studio
- No. 24 Gloucester Crescent Upper Maisonette

Upper Ground Floor

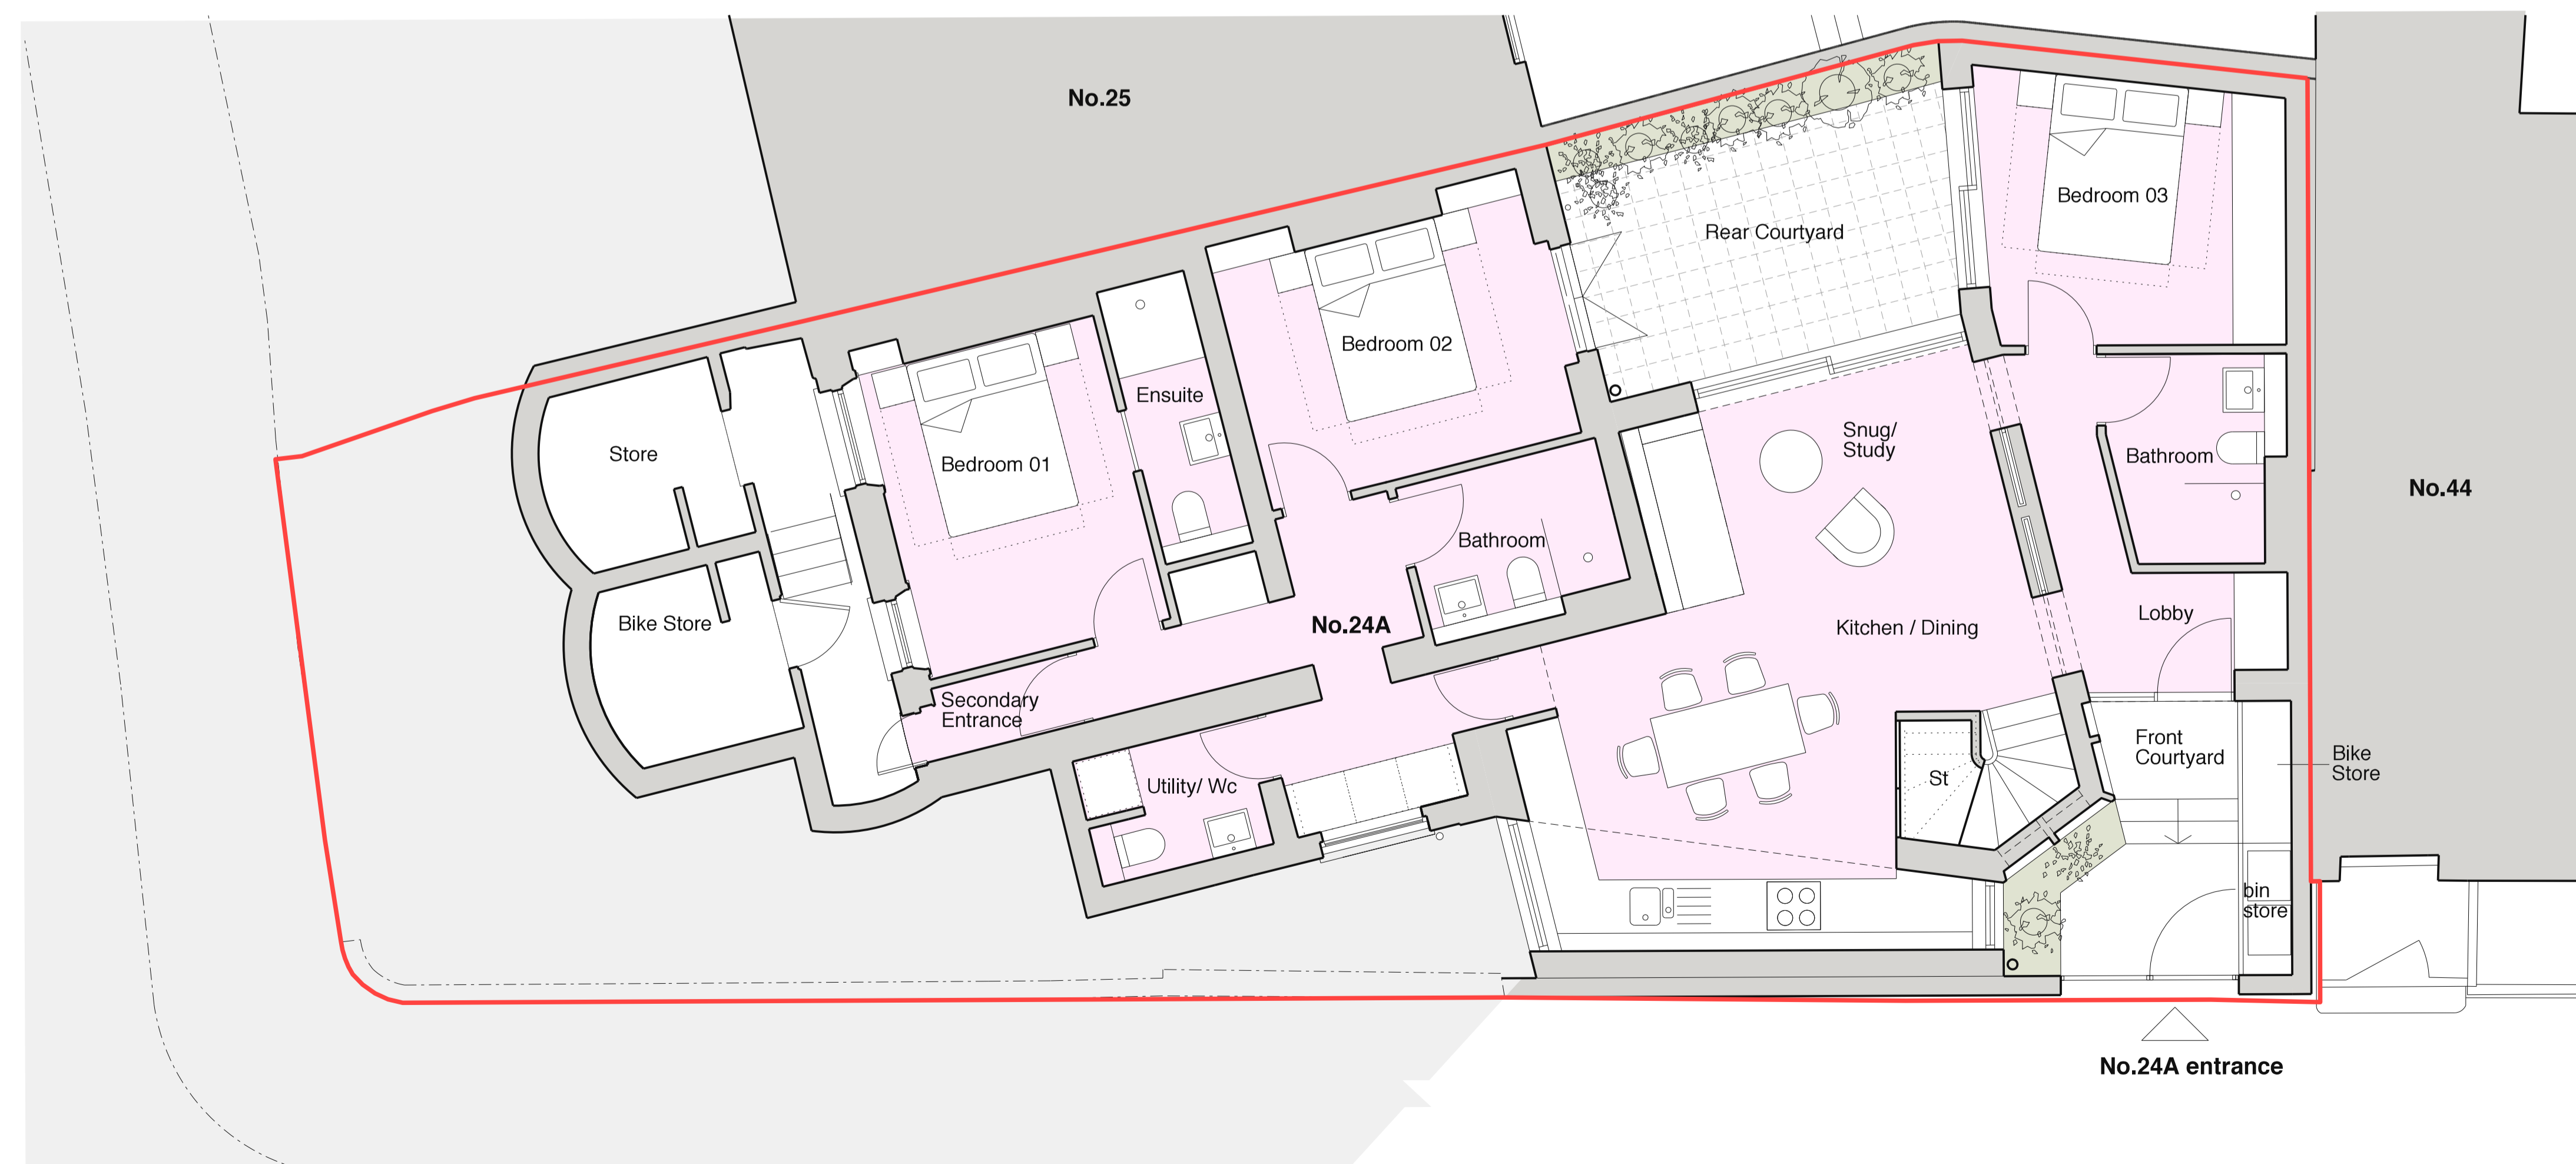

Lower Ground Floor


P1	31.01.25	LC	NI
Issued for planning			
Revision	Date	By	Checked

For Planning

Proposed Lower Ground & Upper Ground Floor Plans
 46 Inverness Street & 24A Gloucester Crescent, London NW1
2431_P01_P1

Scale: 1:50 at A1
 1:100 at A3
 Date: -
 Drawn: ET

BHA
 BURD HAWARD ARCHITECTS LTD
 24 Wolsey Mews
 London NW5 2DX
 T +44 20 7267 9815
 E studio@burdhaward.com

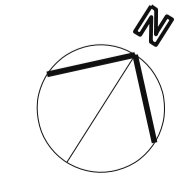

Inverness Street