

general notes


THIS DRAWING IS COPYRIGHT OF STUDIO M R. THIS DRAWING MUST BE READ IN CONJUNCTION WITH THE DESIGNER'S RISK ASSESSMENT, SPECIFICATION AND ALL OTHER RELEVANT DOCUMENTATION AND DRAWINGS. STUDIO M R ACCEPT NO LIABILITY FOR ANY EXPENSE, LOSS OR DAMAGE OF WHATSOEVER NATURE AND HOWEVER ARISING FROM ANY VARIATION MADE TO THIS DRAWING OR IN THE EXECUTION OF THE WORK TO WHICH IT RELATES WHICH HAS NOT BEEN REFERRED TO THEM AND THEIR APPROVAL OBTAINED.

FOR THE PURPOSE OF CONSTRUCTION DO NOT SCALE FROM THIS DRAWING OR THE COMPUTER DIGITAL DATA, ONLY FIGURED DIMENSIONS ARE TO BE USED.

IF IN DOUBT ASK.

purpose of issue

PLANNING

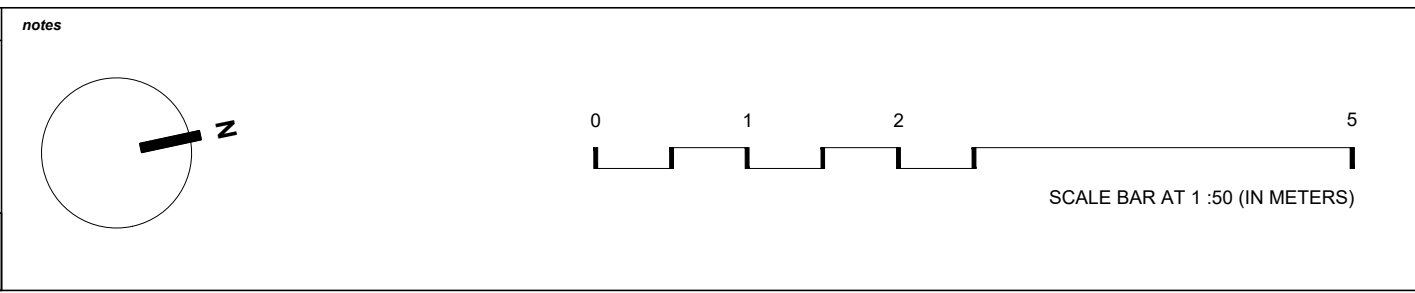

project name		27 ROCHESTER ROAD LONDON NW1 9JJ			
drawing title		PROPOSED LOWER-GROUND FLOOR PLAN			
A NOTES		DD/MM/YYSMR/SMR		92 Prince of Wales Road London NW5 3NE T: 020 7485 0050	
11 & 13 Patwell Street Bruton BA10 0EQ T: 01749 987 444		project ref.		drawing no.	
rev		notes		date	
date		by		checked	
scale		1:50 @ A3		date	
date		17.12.24		project ref.	
* for construction do not scale from this drawing. * check all dimensions on site.		drawn by		checked	
ROR		ROR-P-100		revision	