


This drawing is the copyright of Morgan Carey Architects. It may not be copied, reproduced or altered in any way without their written authority. Do not scale for construction purposes - use figured dimensions. Check dimensions on site before work proceeds. Report discrepancies to the Architects. If in doubt, ask!

FIRE SAFETY CHECKLIST

STRATEGIES TO BE CONFIRMED PRIOR TO PLANNING SUBMISSION (check box when completed):

- ☐ REQUIREMENT B1: MEANS OF WARNING AND ESCAPE
- ☐ REQUIREMENT B2: INTERNAL FIRE SPREAD (LININGS)
- ☐ REQUIREMENT B3: INTERNAL FIRE SPREAD (STRUCTURE)
- ☐ REQUIREMENT B4: EXTERNAL FIRE SPREAD
- ☐ REQUIREMENT B5: ACCESS AND FACILITIES FOR THE FIRE SERVICE

Drawing based on Application 2009/3638/P  
3-11 Eyre Street Hill by GPAD Ltd - Architects

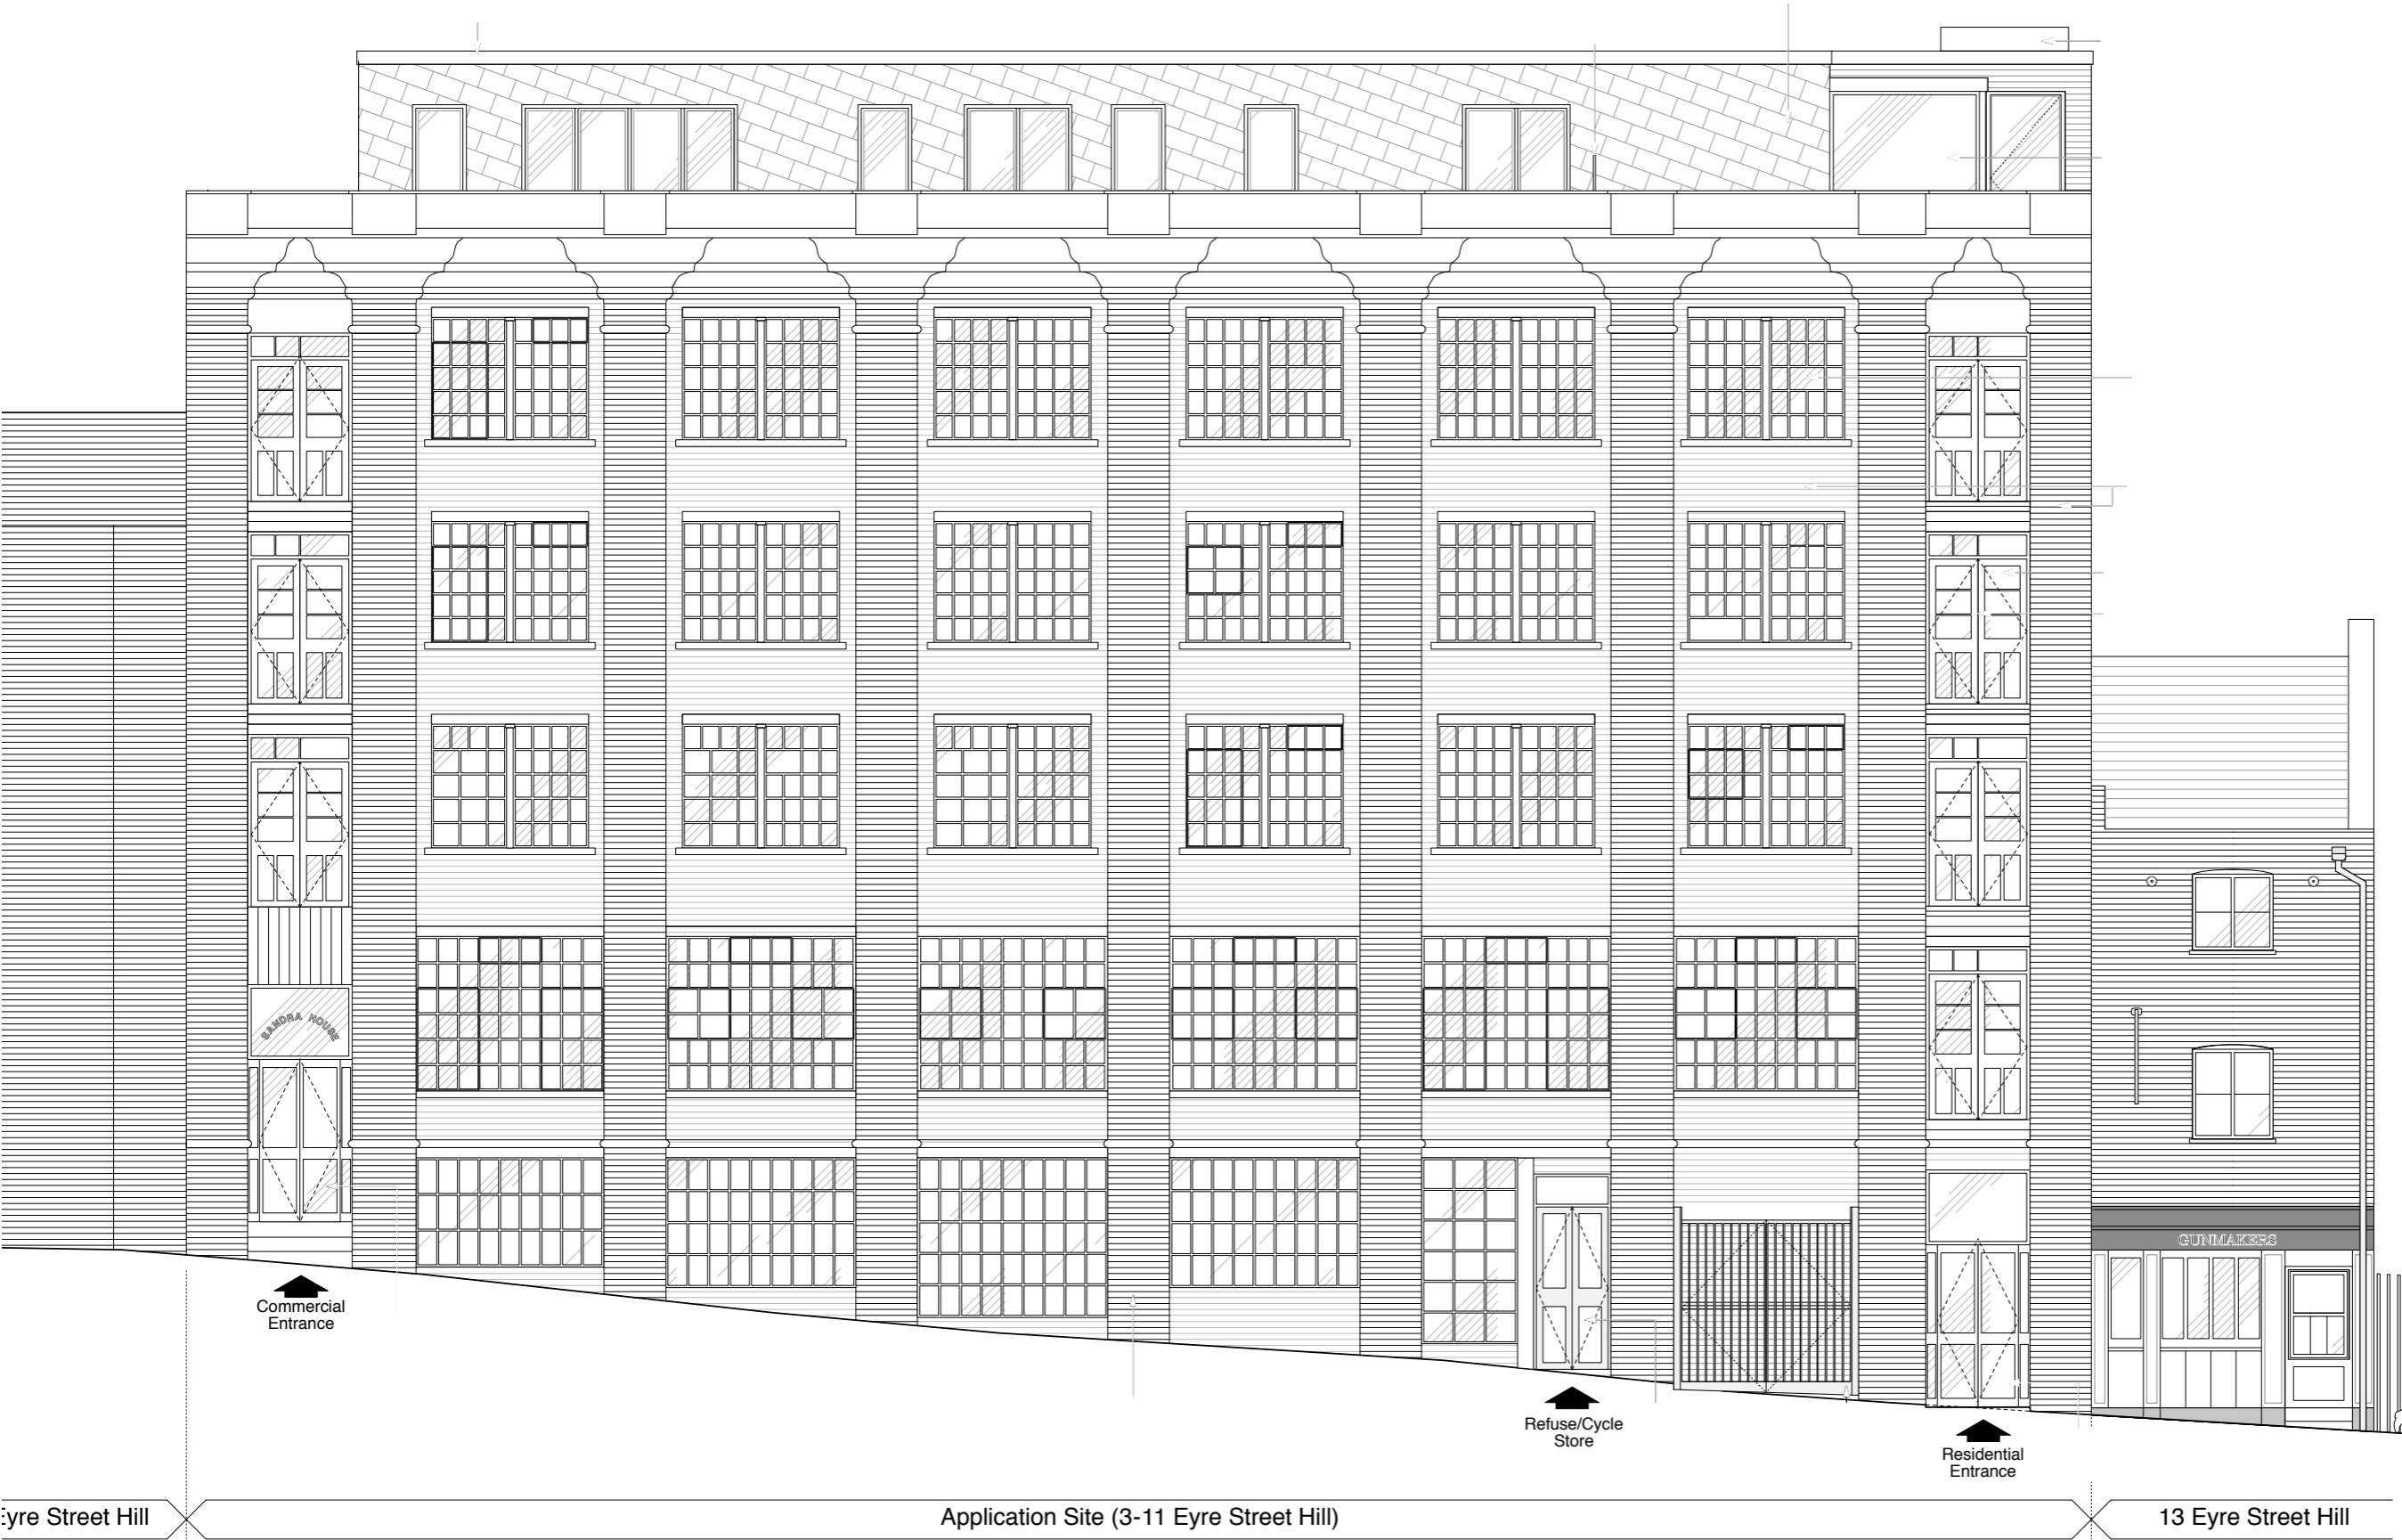

A	21/01/2025	Client Issue
Rev	Date	Amendment

PLANNING



THE GOODS SHED  
SANDFORD LANE  
WAREHAM BH20 4DX  
tel: 01929 557878  
mca@morgancarey.co.uk  
www.morgancarey.co.uk

MORGAN  
CAREY  
ARCHITECTS

with MCA Lawray

50mm at A3 20156-A.pln

Client:  
ND & SI Singh c/o David Prossor

Project:  
3-11 Eyre Street Hill, Camden

Drawing:  
Proposed East Elevation

Date: Jan 25  
Scale: 1:100 @ A3

20156.18 A