


This drawing is the copyright of Morgan Carey Architects. It may not be copied, reproduced or altered in any way without their written authority. Do not scale for construction purposes - use figured dimensions. Check dimensions on site before work proceeds. Report discrepancies to the Architects. If in doubt, ask!

! FIRE SAFETY CHECKLIST	
STRATEGIES TO BE CONFIRMED PRIOR TO PLANNING SUBMISSION (check box when completed):	
<input type="checkbox"/>	REQUIREMENT B1: MEANS OF WARNING AND ESCAPE
<input type="checkbox"/>	REQUIREMENT B2: INTERNAL FIRE SPREAD (LININGS)
<input type="checkbox"/>	REQUIREMENT B3: INTERNAL FIRE SPREAD (STRUCTURE)
<input type="checkbox"/>	REQUIREMENT B4: EXTERNAL FIRE SPREAD
<input type="checkbox"/>	REQUIREMENT B5: ACCESS AND FACILITIES FOR THE FIRE SERVICE

Drawing based on Application 2009/3638/P  
3-11 Eyre Street Hill by GPAD Ltd - Architects

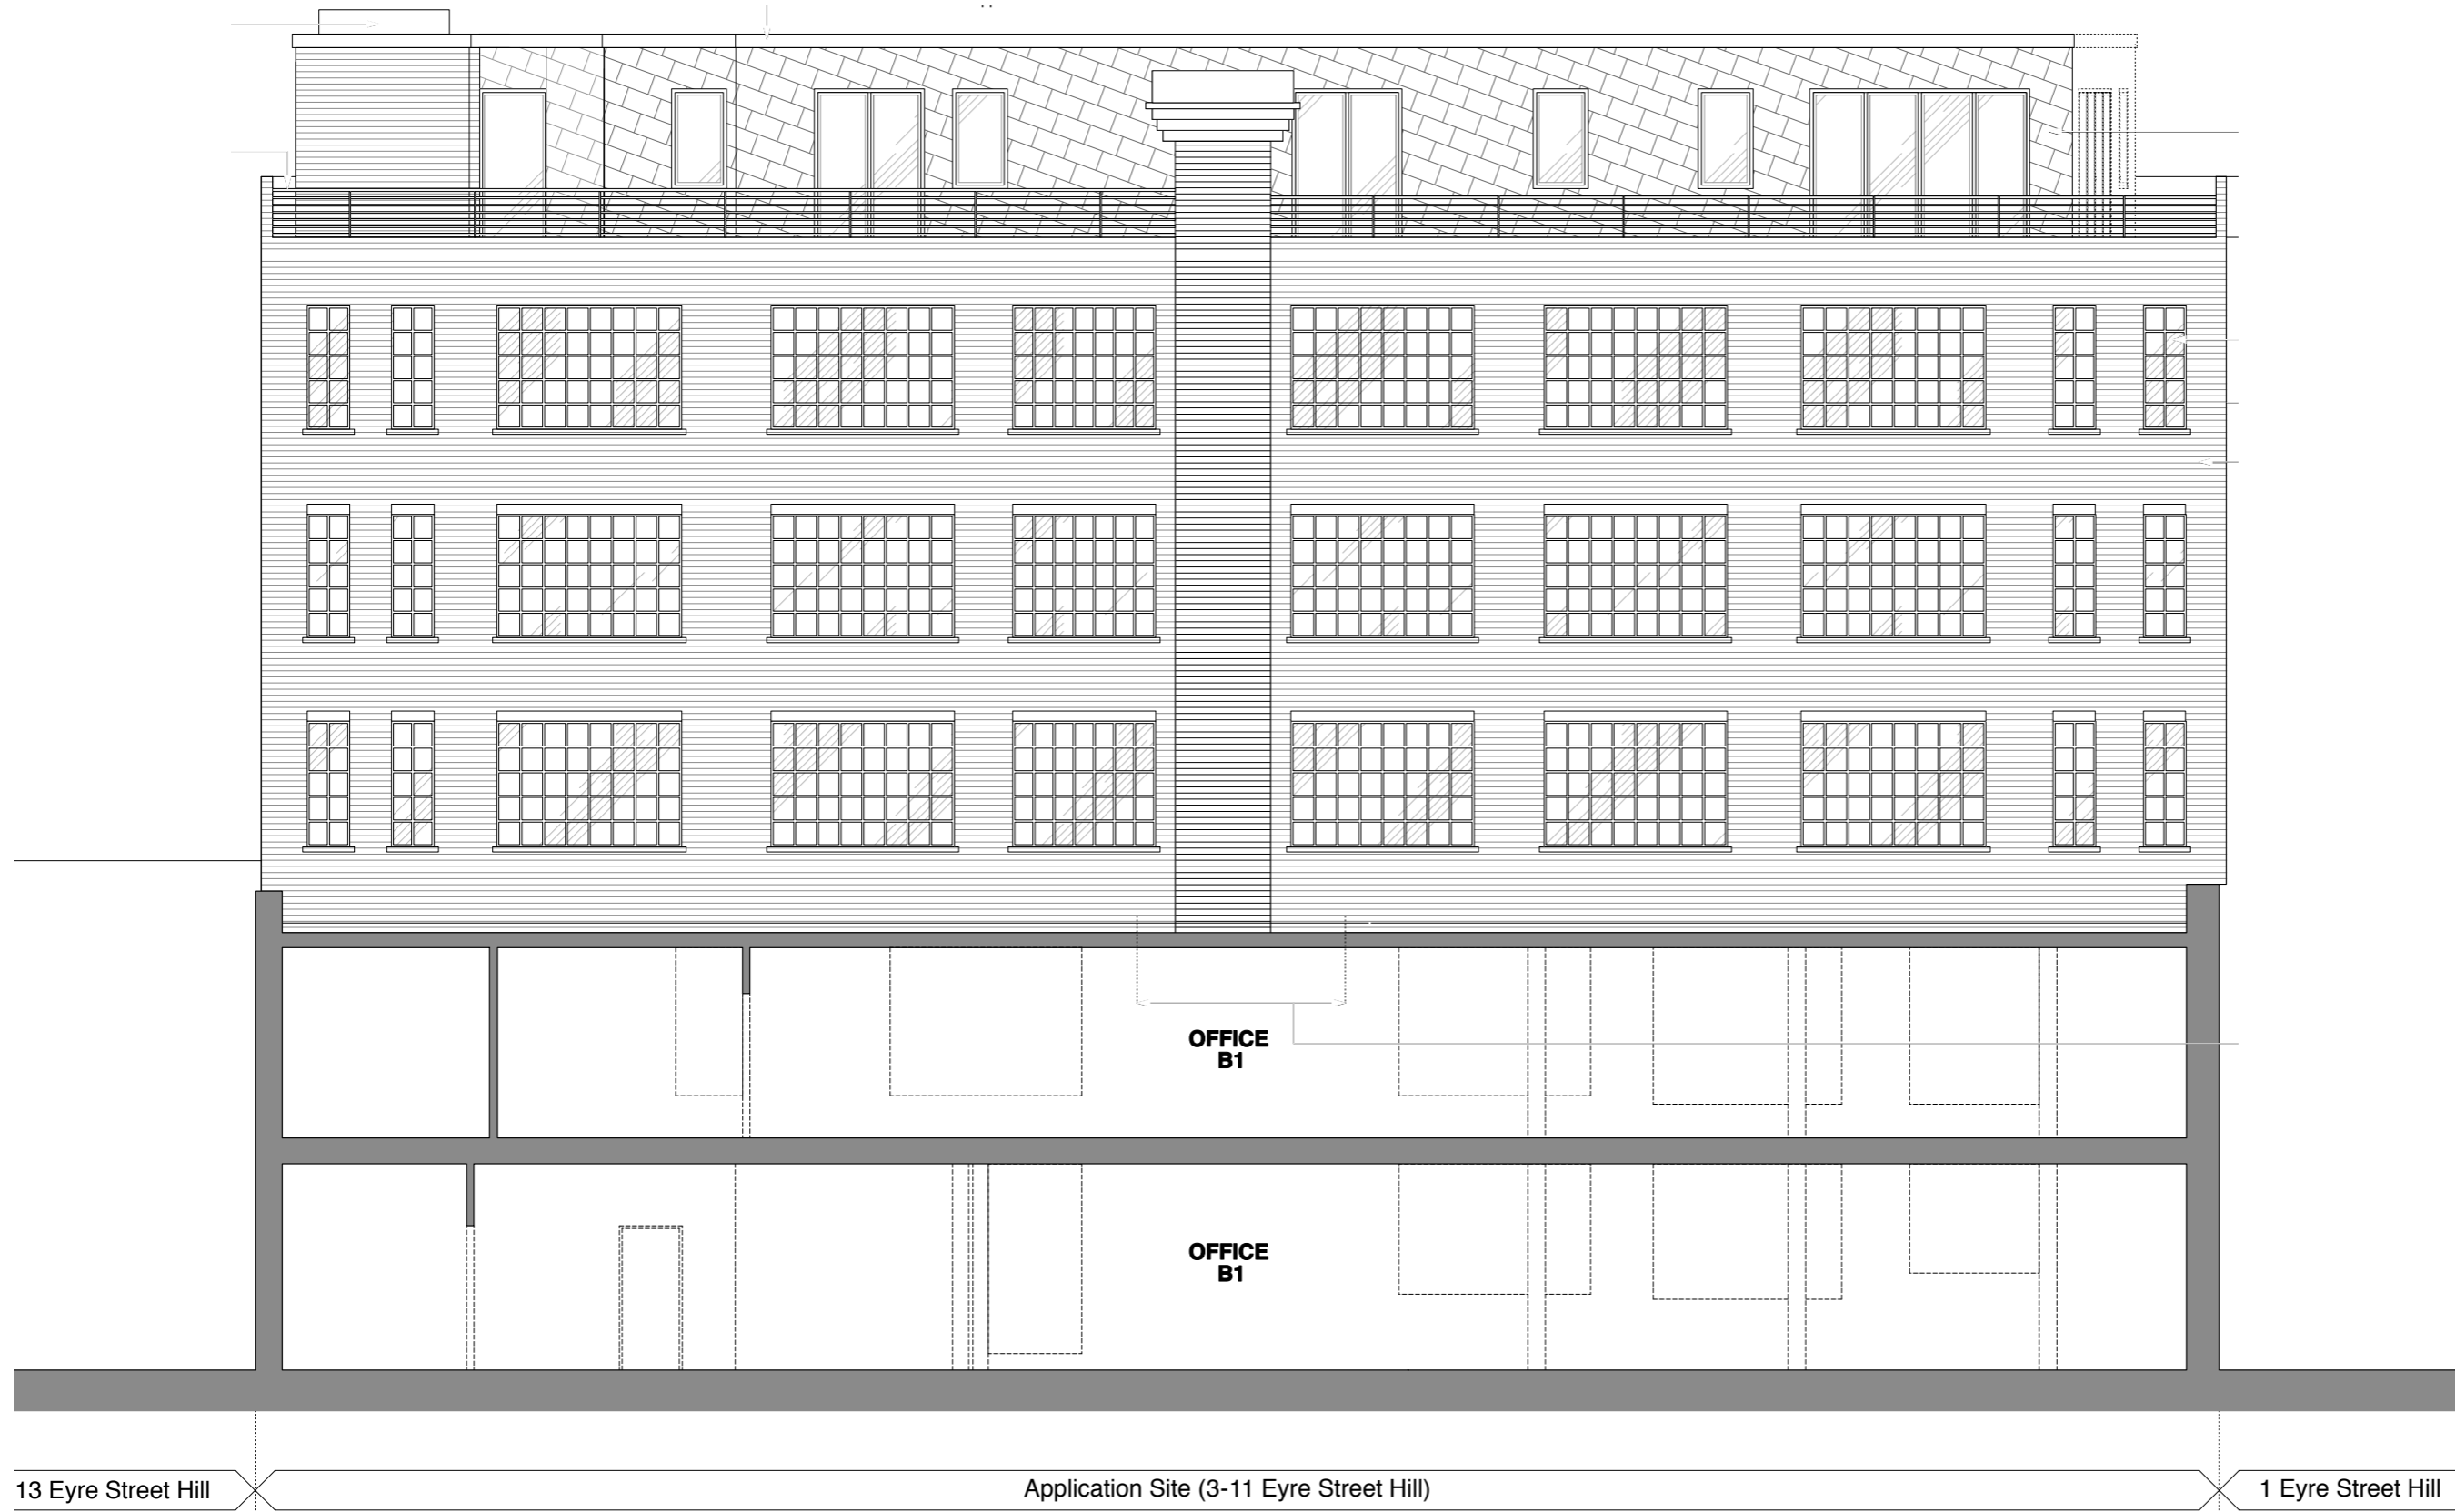

Rev	Date	Client Issue	Amendment
A	21/01/2025		

PLANNING

**MORGAN CAREY ARCHITECTS**

THE GOODS SHED  
SANDFORD LANE  
WAREHAM BH20 4DX  
tel: 01929 557878  
mca@morgancarey.co.uk  
www.morgancarey.co.uk

with MCA Lawray

50mm at A3 20156-A.pln

Client:  
**ND & SI Singh c/o David Prossor**

Project:  
**3-11 Eyre Street Hill, Camden**

Drawing:  
**Proposed West Elevation**

Date: Jan 25  
Scale: 1:100 @ A3

**20156.19 A**