


This drawing is the copyright of Morgan Carey Architects. It may not be copied, reproduced or altered in any way without their written authority. Do not scale for construction purposes - use figured dimensions. Check dimensions on site before work proceeds. Report discrepancies to the Architects. If in doubt, ask!



FIRE SAFETY CHECKLIST	
STRATEGIES TO BE CONFIRMED PRIOR TO PLANNING SUBMISSION (check box when completed):	
<input type="checkbox"/>	REQUIREMENT B1: MEANS OF WARNING AND ESCAPE
<input type="checkbox"/>	REQUIREMENT B2: INTERNAL FIRE SPREAD (LININGS)
<input type="checkbox"/>	REQUIREMENT B3: INTERNAL FIRE SPREAD (STRUCTURE)
<input type="checkbox"/>	REQUIREMENT B4: EXTERNAL FIRE SPREAD
<input type="checkbox"/>	REQUIREMENT B5: ACCESS AND FACILITIES FOR THE FIRE SERVICE

Drawing based on Application 2009/3638/P
3-11 Eyre Street Hill by GPAD Ltd - Architects

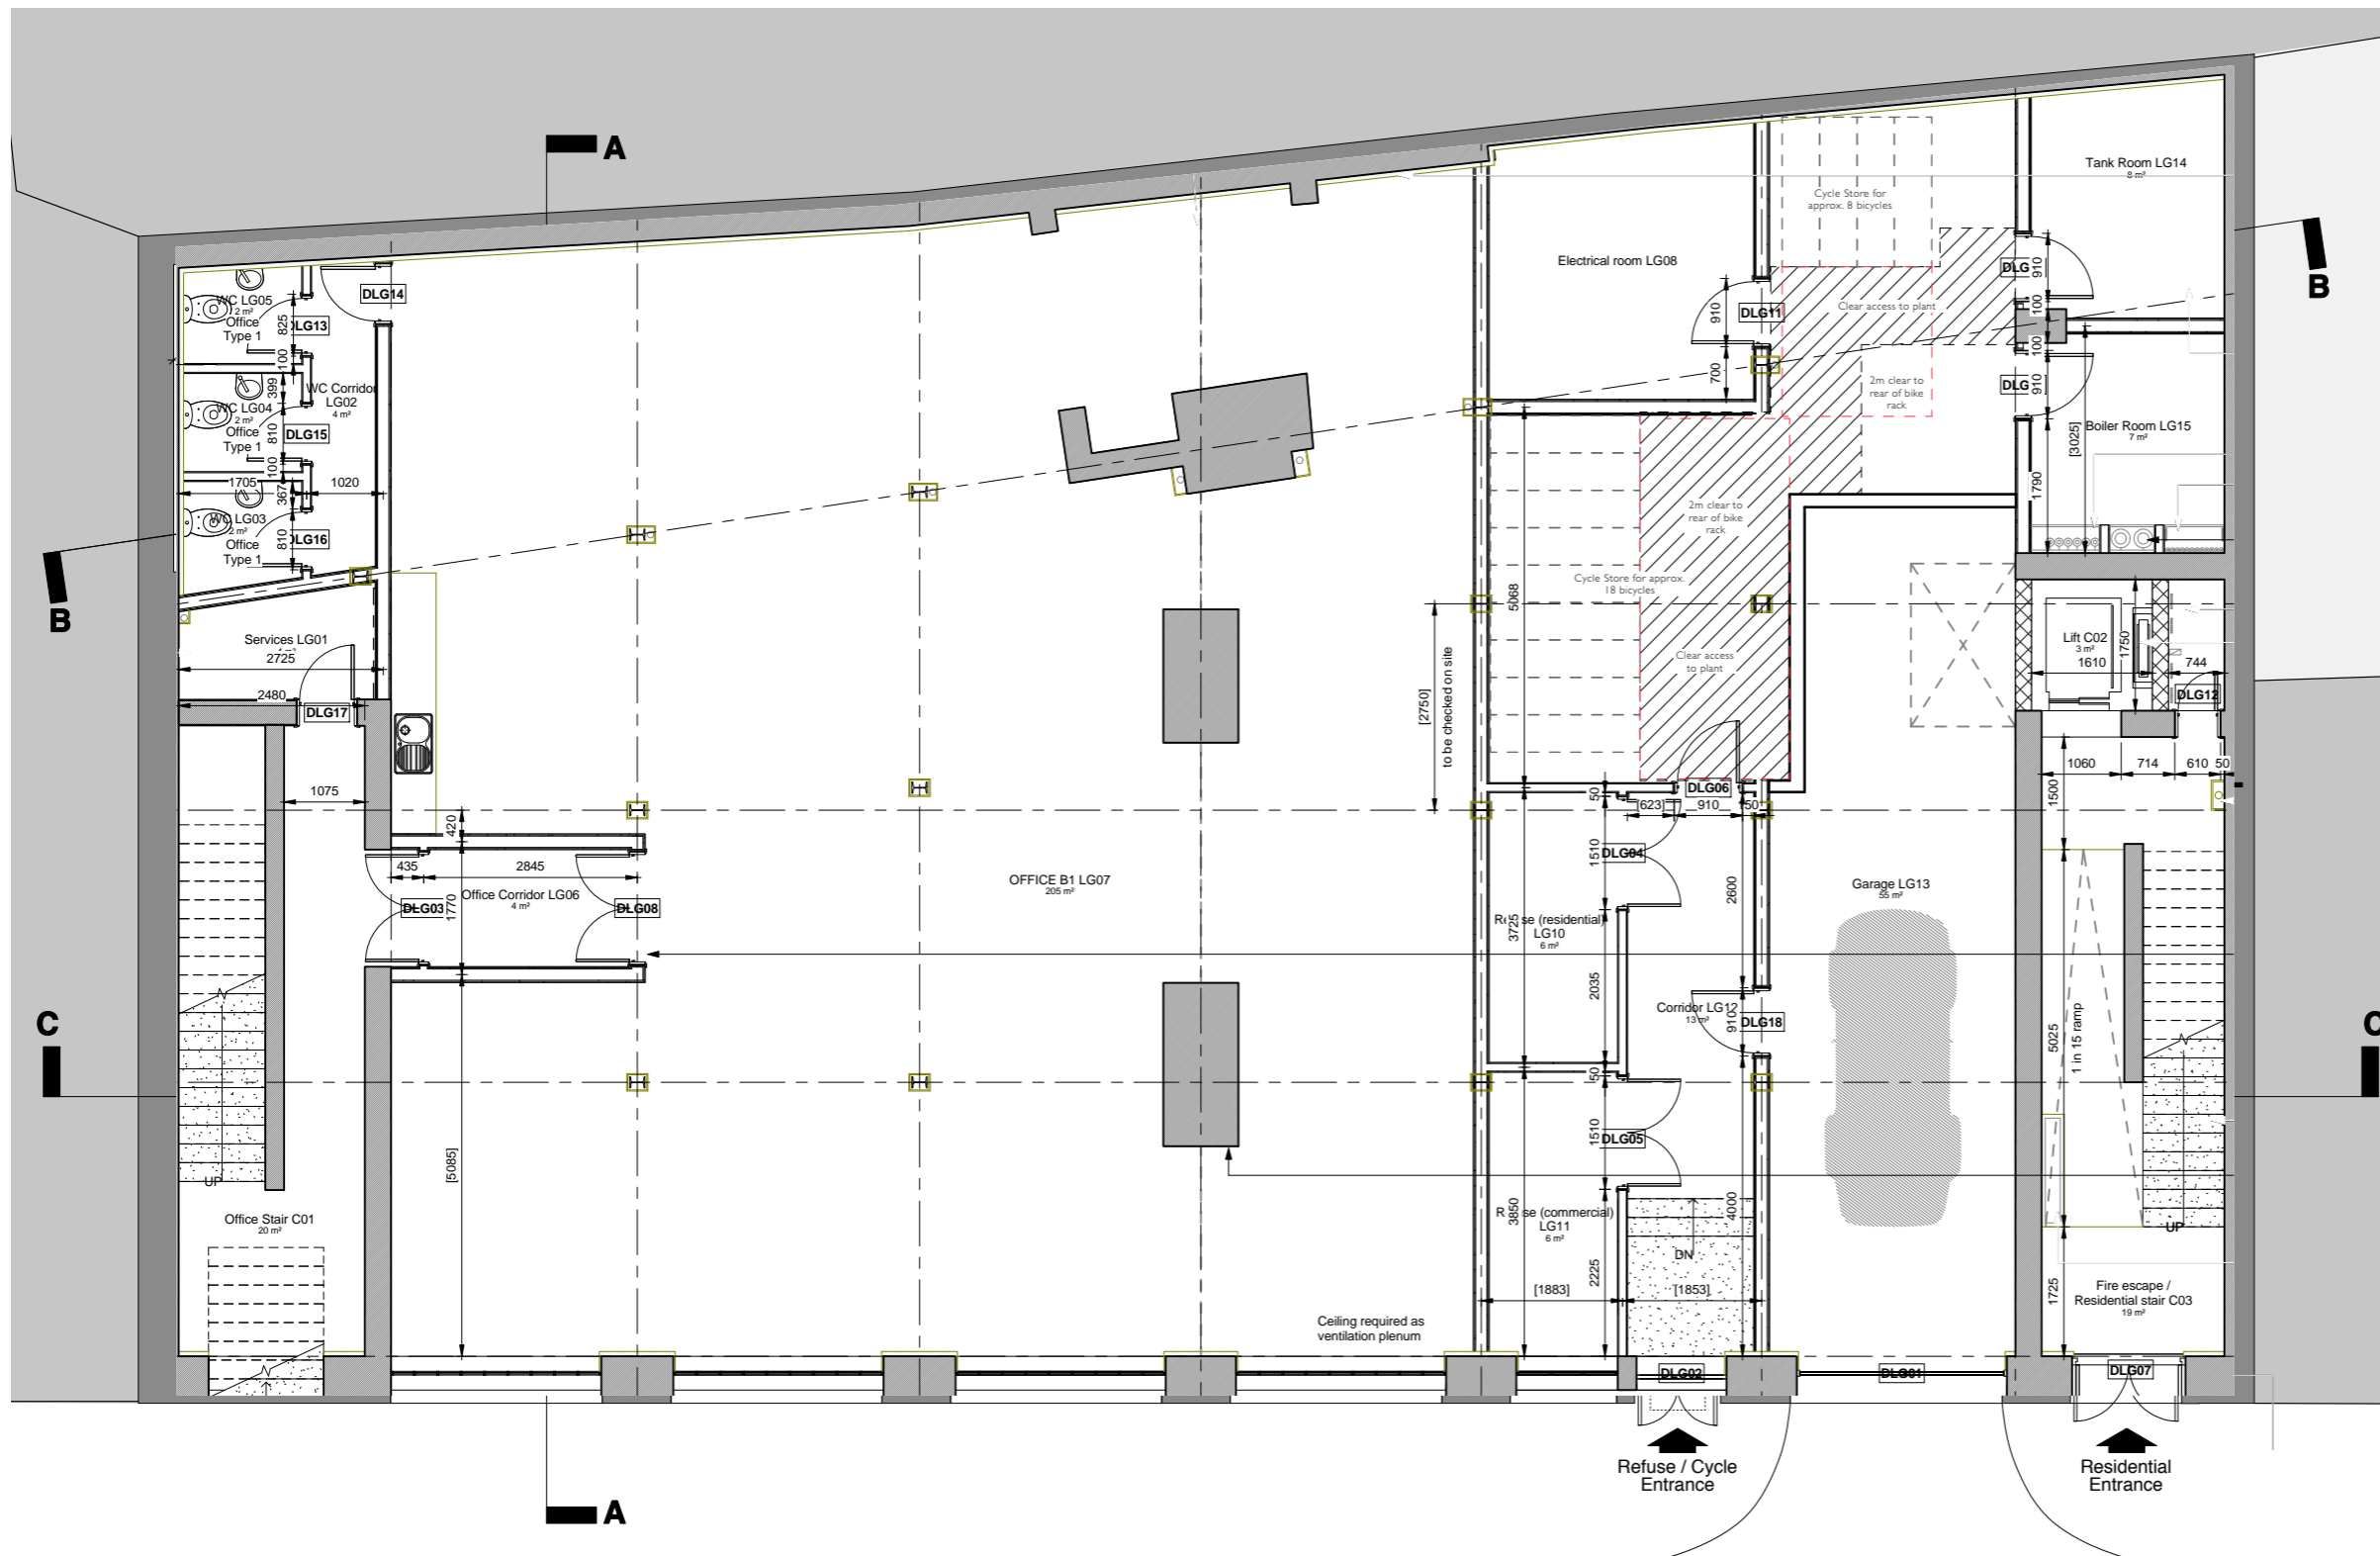

Evre Street Hill

Rev	Date	Client Issue	Amendment
B	05/02/2025		

PLANNING

THE GOODS SHED
SANDFORD LANE
WAREHAM BH20 4DX
tel: 01929 557878
mca@morgancarey.co.uk
www.morgancarey.co.uk
with MCA Lawray

50mm at A3 20156-A.pln

Client:
ND & SI Singh c/o David Prossor

Project:
3-11 Eyre Street Hill, Camden

Drawing:
Proposed Lower Ground Floor Plan

Date: Jan 25
Scale: 1:100 @ A3 20156.11 B