


This drawing is the copyright of Morgan Carey Architects. It may not be copied, reproduced or altered in any way without their written authority. Do not scale for construction purposes - use figured dimensions. Check dimensions on site before work proceeds. Report discrepancies to the Architects. If in doubt, ask!



| FIRE SAFETY CHECKLIST | |
|---|--|
| STRATEGIES TO BE CONFIRMED PRIOR TO PLANNING SUBMISSION (check box when completed): | |
| <input type="checkbox"/> | REQUIREMENT B1: MEANS OF WARNING AND ESCAPE |
| <input type="checkbox"/> | REQUIREMENT B2: INTERNAL FIRE SPREAD (LININGS) |
| <input type="checkbox"/> | REQUIREMENT B3: INTERNAL FIRE SPREAD (STRUCTURE) |
| <input type="checkbox"/> | REQUIREMENT B4: EXTERNAL FIRE SPREAD |
| <input type="checkbox"/> | REQUIREMENT B5: ACCESS AND FACILITIES FOR THE FIRE SERVICE |

Drawing based on Application 2009/3638/P
3-11 Eyre Street Hill by GPAD Ltd - Architects

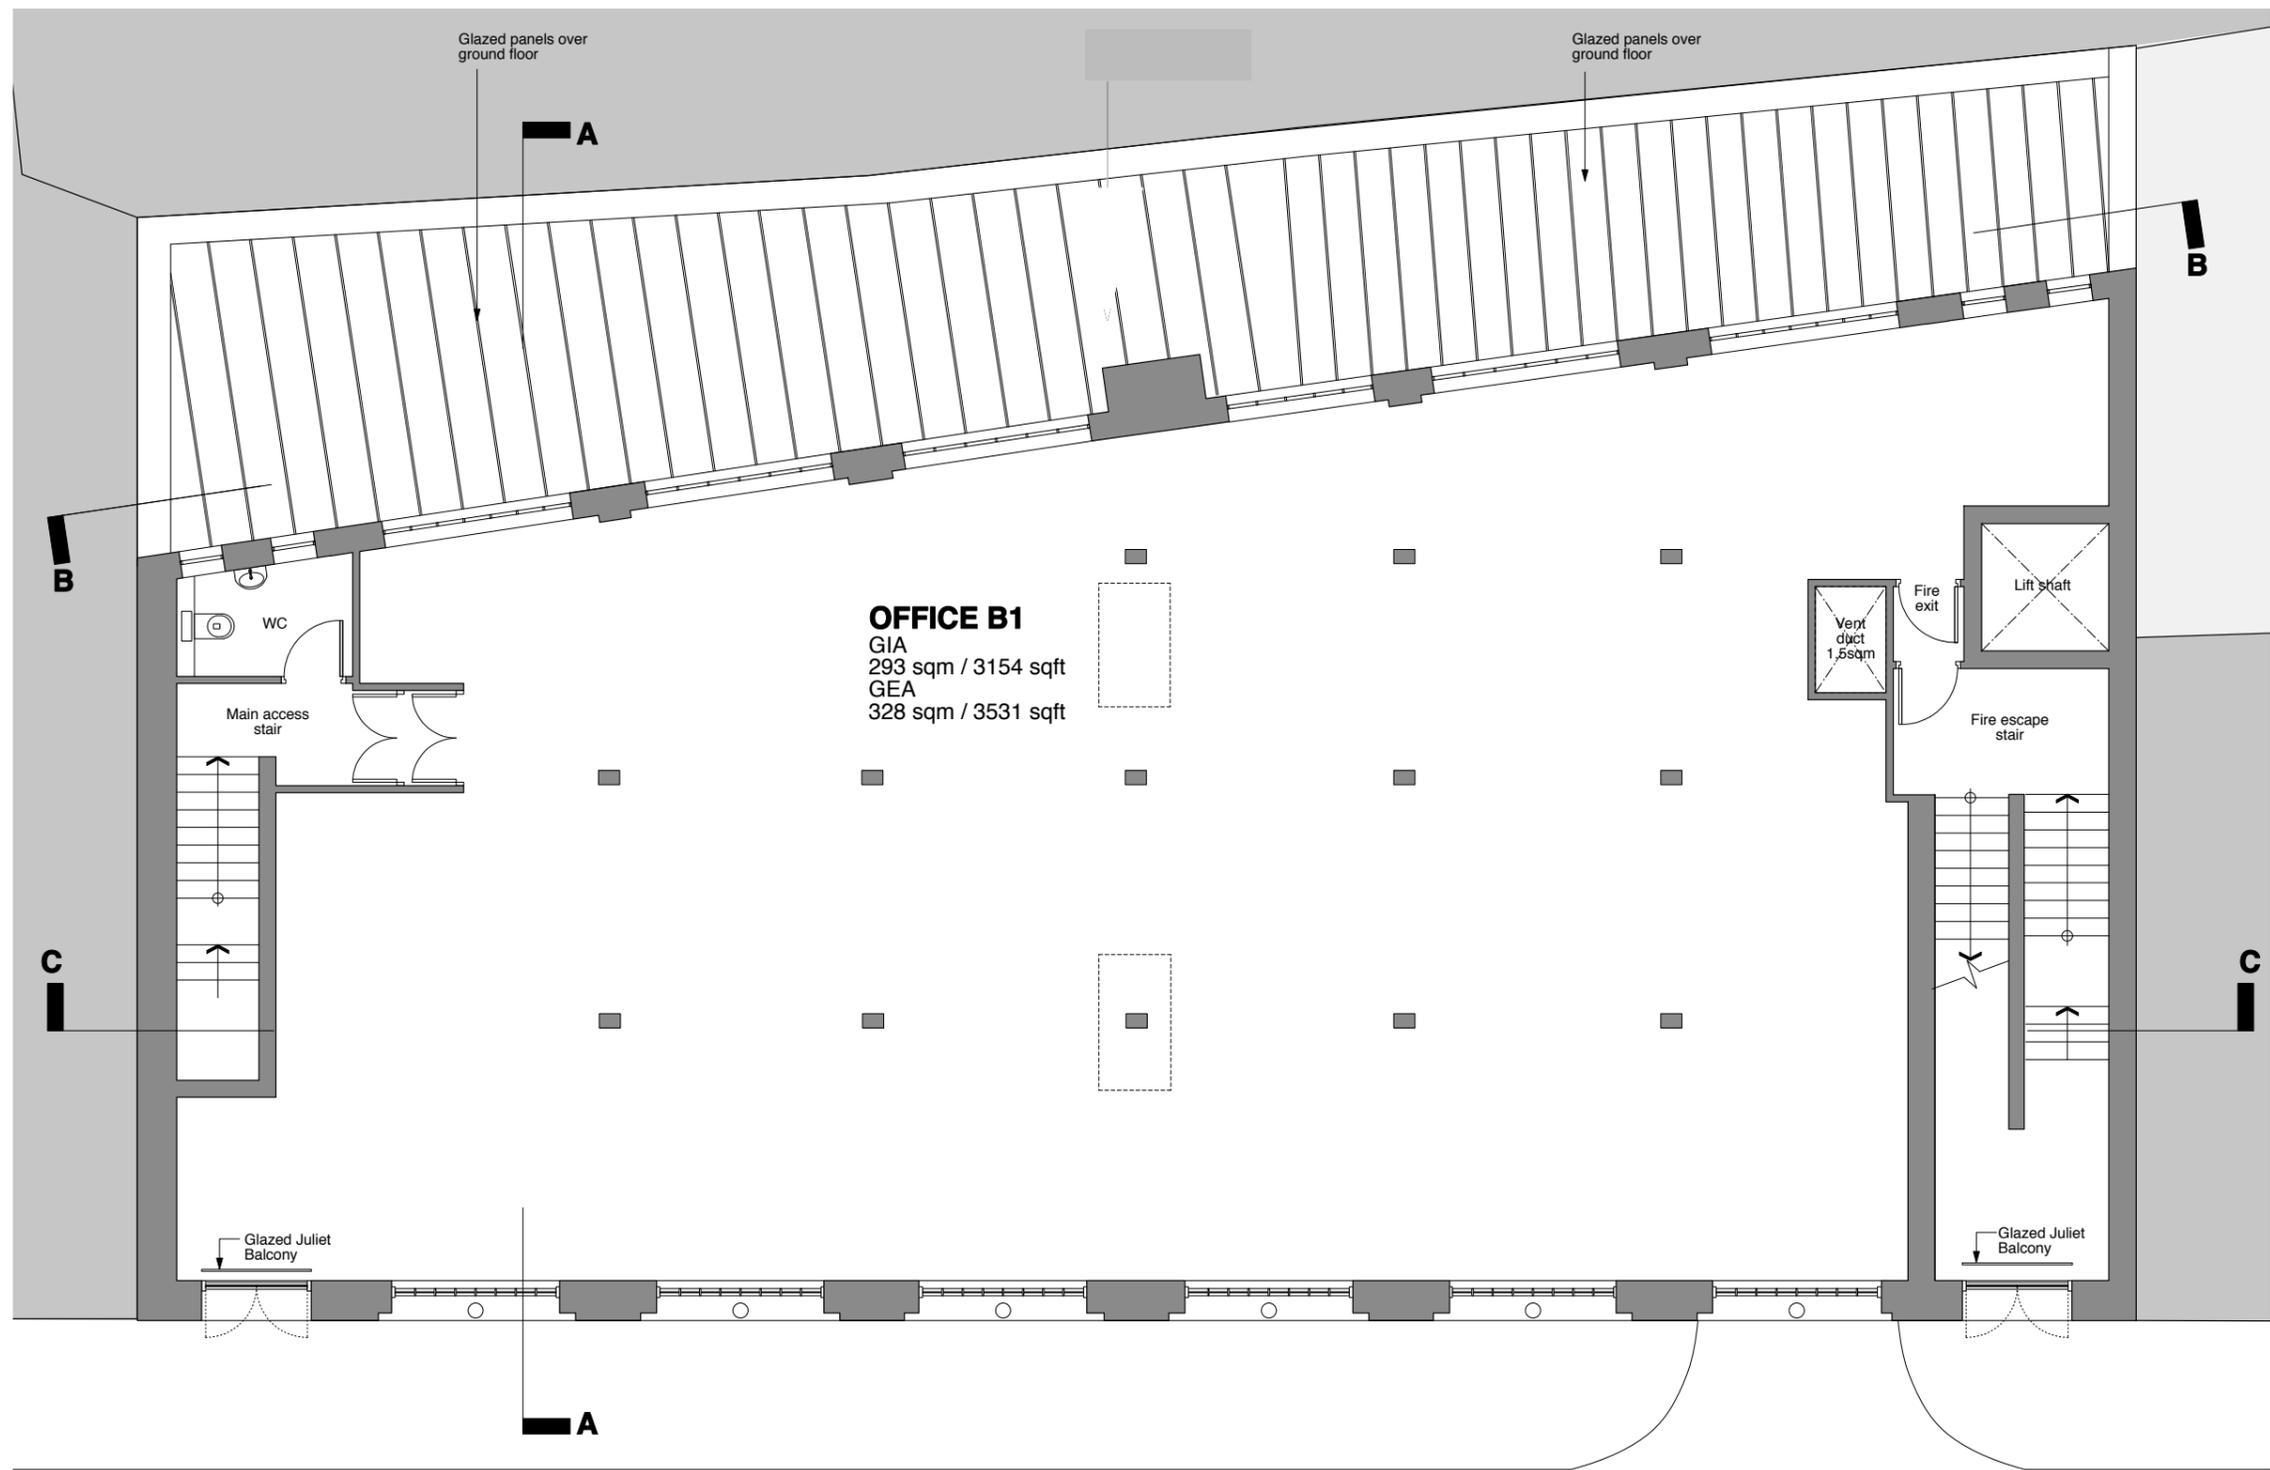

OFFICE B1
GIA
293 sqm / 3154 sqft
GEA
328 sqm / 3531 sqft

Eyre Street Hill

| Rev | Date | Client Issue | Amendment |
|-----|------------|--------------|-----------|
| A | 21/01/2025 | Client Issue | |

PLANNING

MORGAN CAREY ARCHITECTS with MCA Lawray

THE GOODS SHED
SANDFORD LANE
WAREHAM BH20 4DX
tel: 01929 557878
mca@morgancarey.co.uk
www.morgancarey.co.uk

50mm at A3 20156-A.pln

Client:
ND & SI Singh c/o David Prossor

Project:
3-11 Eyre Street Hill, Camden

Drawing:
Existing First Floor Plan

Date: Jan 25
Scale: 1:100 @ A3 **20156.04 A**