


This drawing is the copyright of Morgan Carey Architects. It may not be copied, reproduced or altered in any way without their written authority. Do not scale for construction purposes - use figured dimensions. Check dimensions on site before work proceeds. Report discrepancies to the Architects. If in doubt, ask!

! FIRE SAFETY CHECKLIST	
STRATEGIES TO BE CONFIRMED PRIOR TO PLANNING SUBMISSION (check box when completed):	
<input type="checkbox"/>	REQUIREMENT B1: MEANS OF WARNING AND ESCAPE
<input type="checkbox"/>	REQUIREMENT B2: INTERNAL FIRE SPREAD (LININGS)
<input type="checkbox"/>	REQUIREMENT B3: INTERNAL FIRE SPREAD (STRUCTURE)
<input type="checkbox"/>	REQUIREMENT B4: EXTERNAL FIRE SPREAD
<input type="checkbox"/>	REQUIREMENT B5: ACCESS AND FACILITIES FOR THE FIRE SERVICE

Drawing based on Application 2009/3638/P
3-11 Eyre Street Hill by GPAD Ltd - Architects

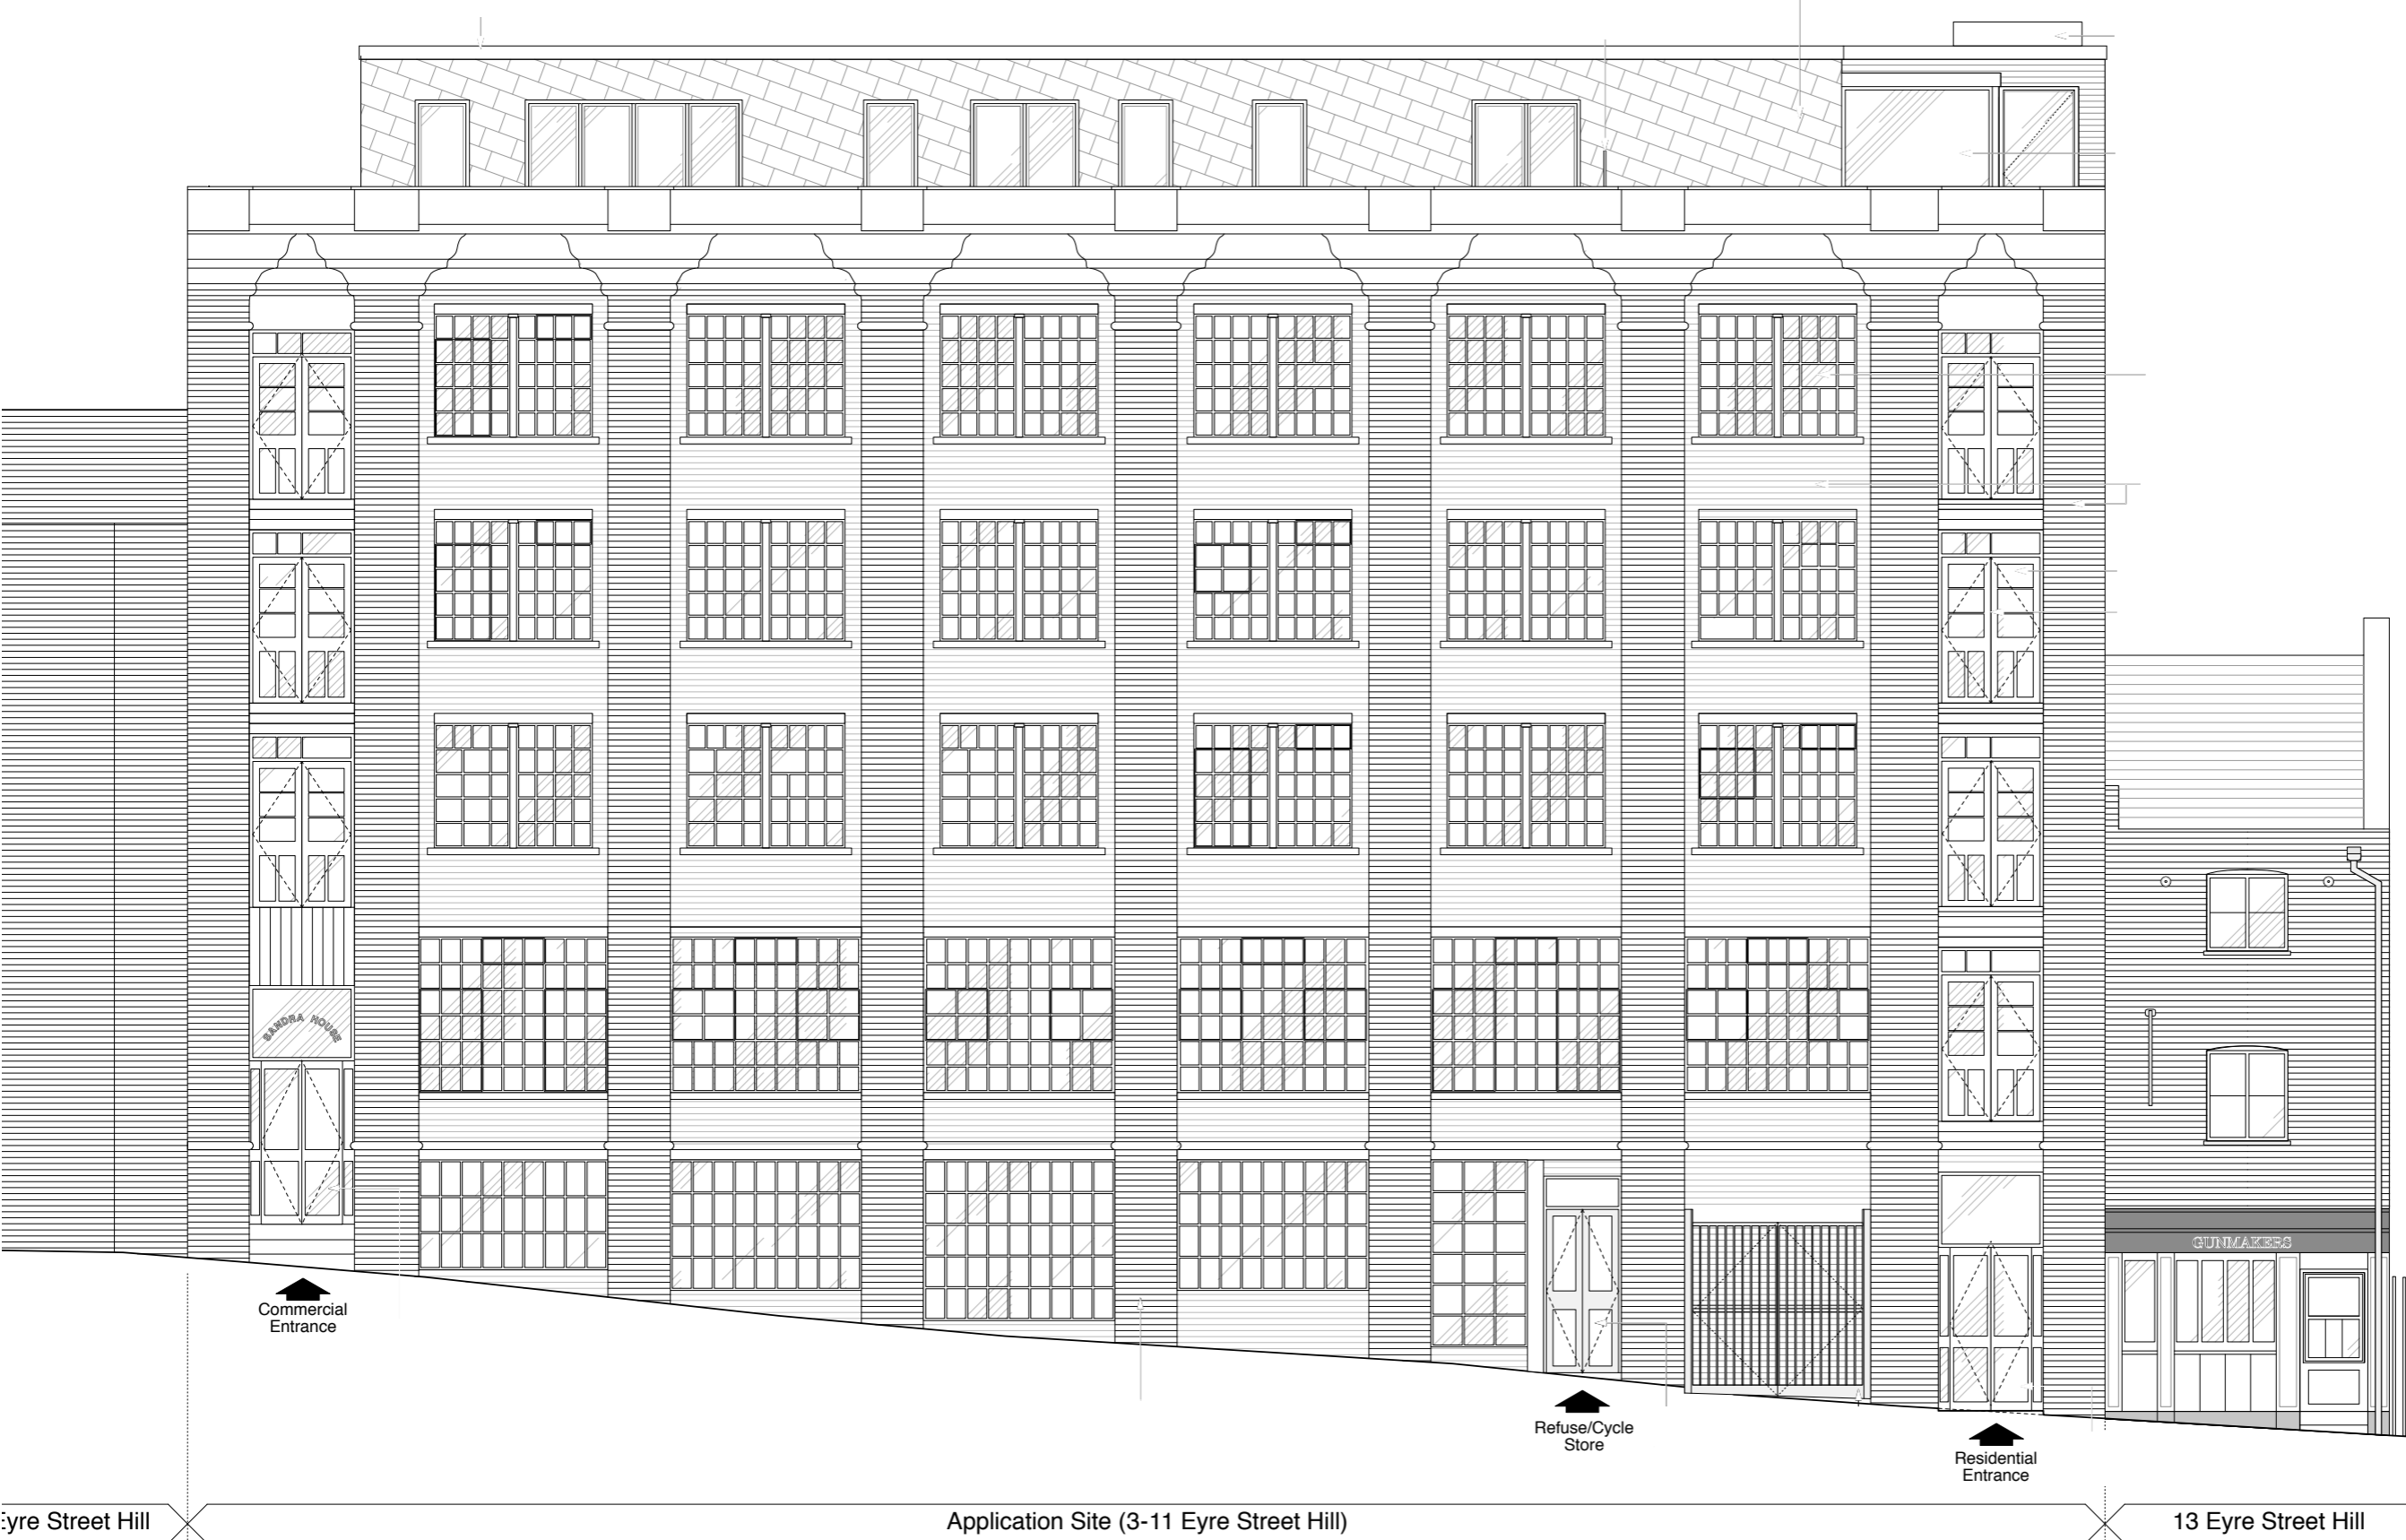

Rev	Date	Client Issue	Amendment
A	21/01/2025		

PLANNING


MORGAN CAREY ARCHITECTS with MCA Lawray

THE GOODS SHED
 SANDFORD LANE
 WAREHAM BH20 4DX
 tel: 01929 557878
 mca@morgancarey.co.uk
 www.morgancarey.co.uk

50mm at A3 20156-A.pln

Client:
ND & SI Singh c/o David Prossor

Project:
3-11 Eyre Street Hill, Camden

Drawing:
Existing East Elevation

Date: Jan 25
Scale: 1:100 @ A3

20156.09 A