

A401  
NORTH ELEVATION

A400  
SOUTH ELEVATION

REGENTS CANAL

JAMESTOWN ROAD


PROPOSED CAT LADDER

PLANING - PROPOSED ROOF PLAN



1

1:100

- A - APPROVED
- B - APPROVED SUBJECT TO COMMENTS
- C - REJECTED

 

DATE: 05.02.25  
 DRAWN BY: [Name]  
 CHECKED BY: [Name]  
 APPROVED BY: [Name]

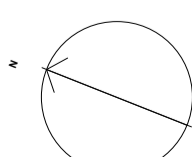 

C01 Planning application, First Issue SO LK 05.02.25

<b>Planning</b>	
STARLIZARD CONSULTING	
10, JAMESTOWN ROAD, LONDON, E14 6JF	
PROJECT NO: THE WATTS	PROJECT NAME: ROBERT GLENDON
CLIENT: LAURA KOSKIPARTI	CLIENT ADDRESS: BARTHOLOMEW
PROPOSED ROOF - CAT LADDER PLAN	
DATE: 05.02.25	SCALE: 1:100
DRAWING NO: JWHARF-OKT-40-AR01-CP-1-0012	

