


**NOTES**


- 1) THIS DRAWING IS BASED ON THE APPROVED PLANNING DRAWING PRODUCED BY CARMODY GROARKE DRAWING NUMBER 126\_P\_22\_01 P9
- 2) SECTIONS SEE DRAWING NUMBER 21064/A05

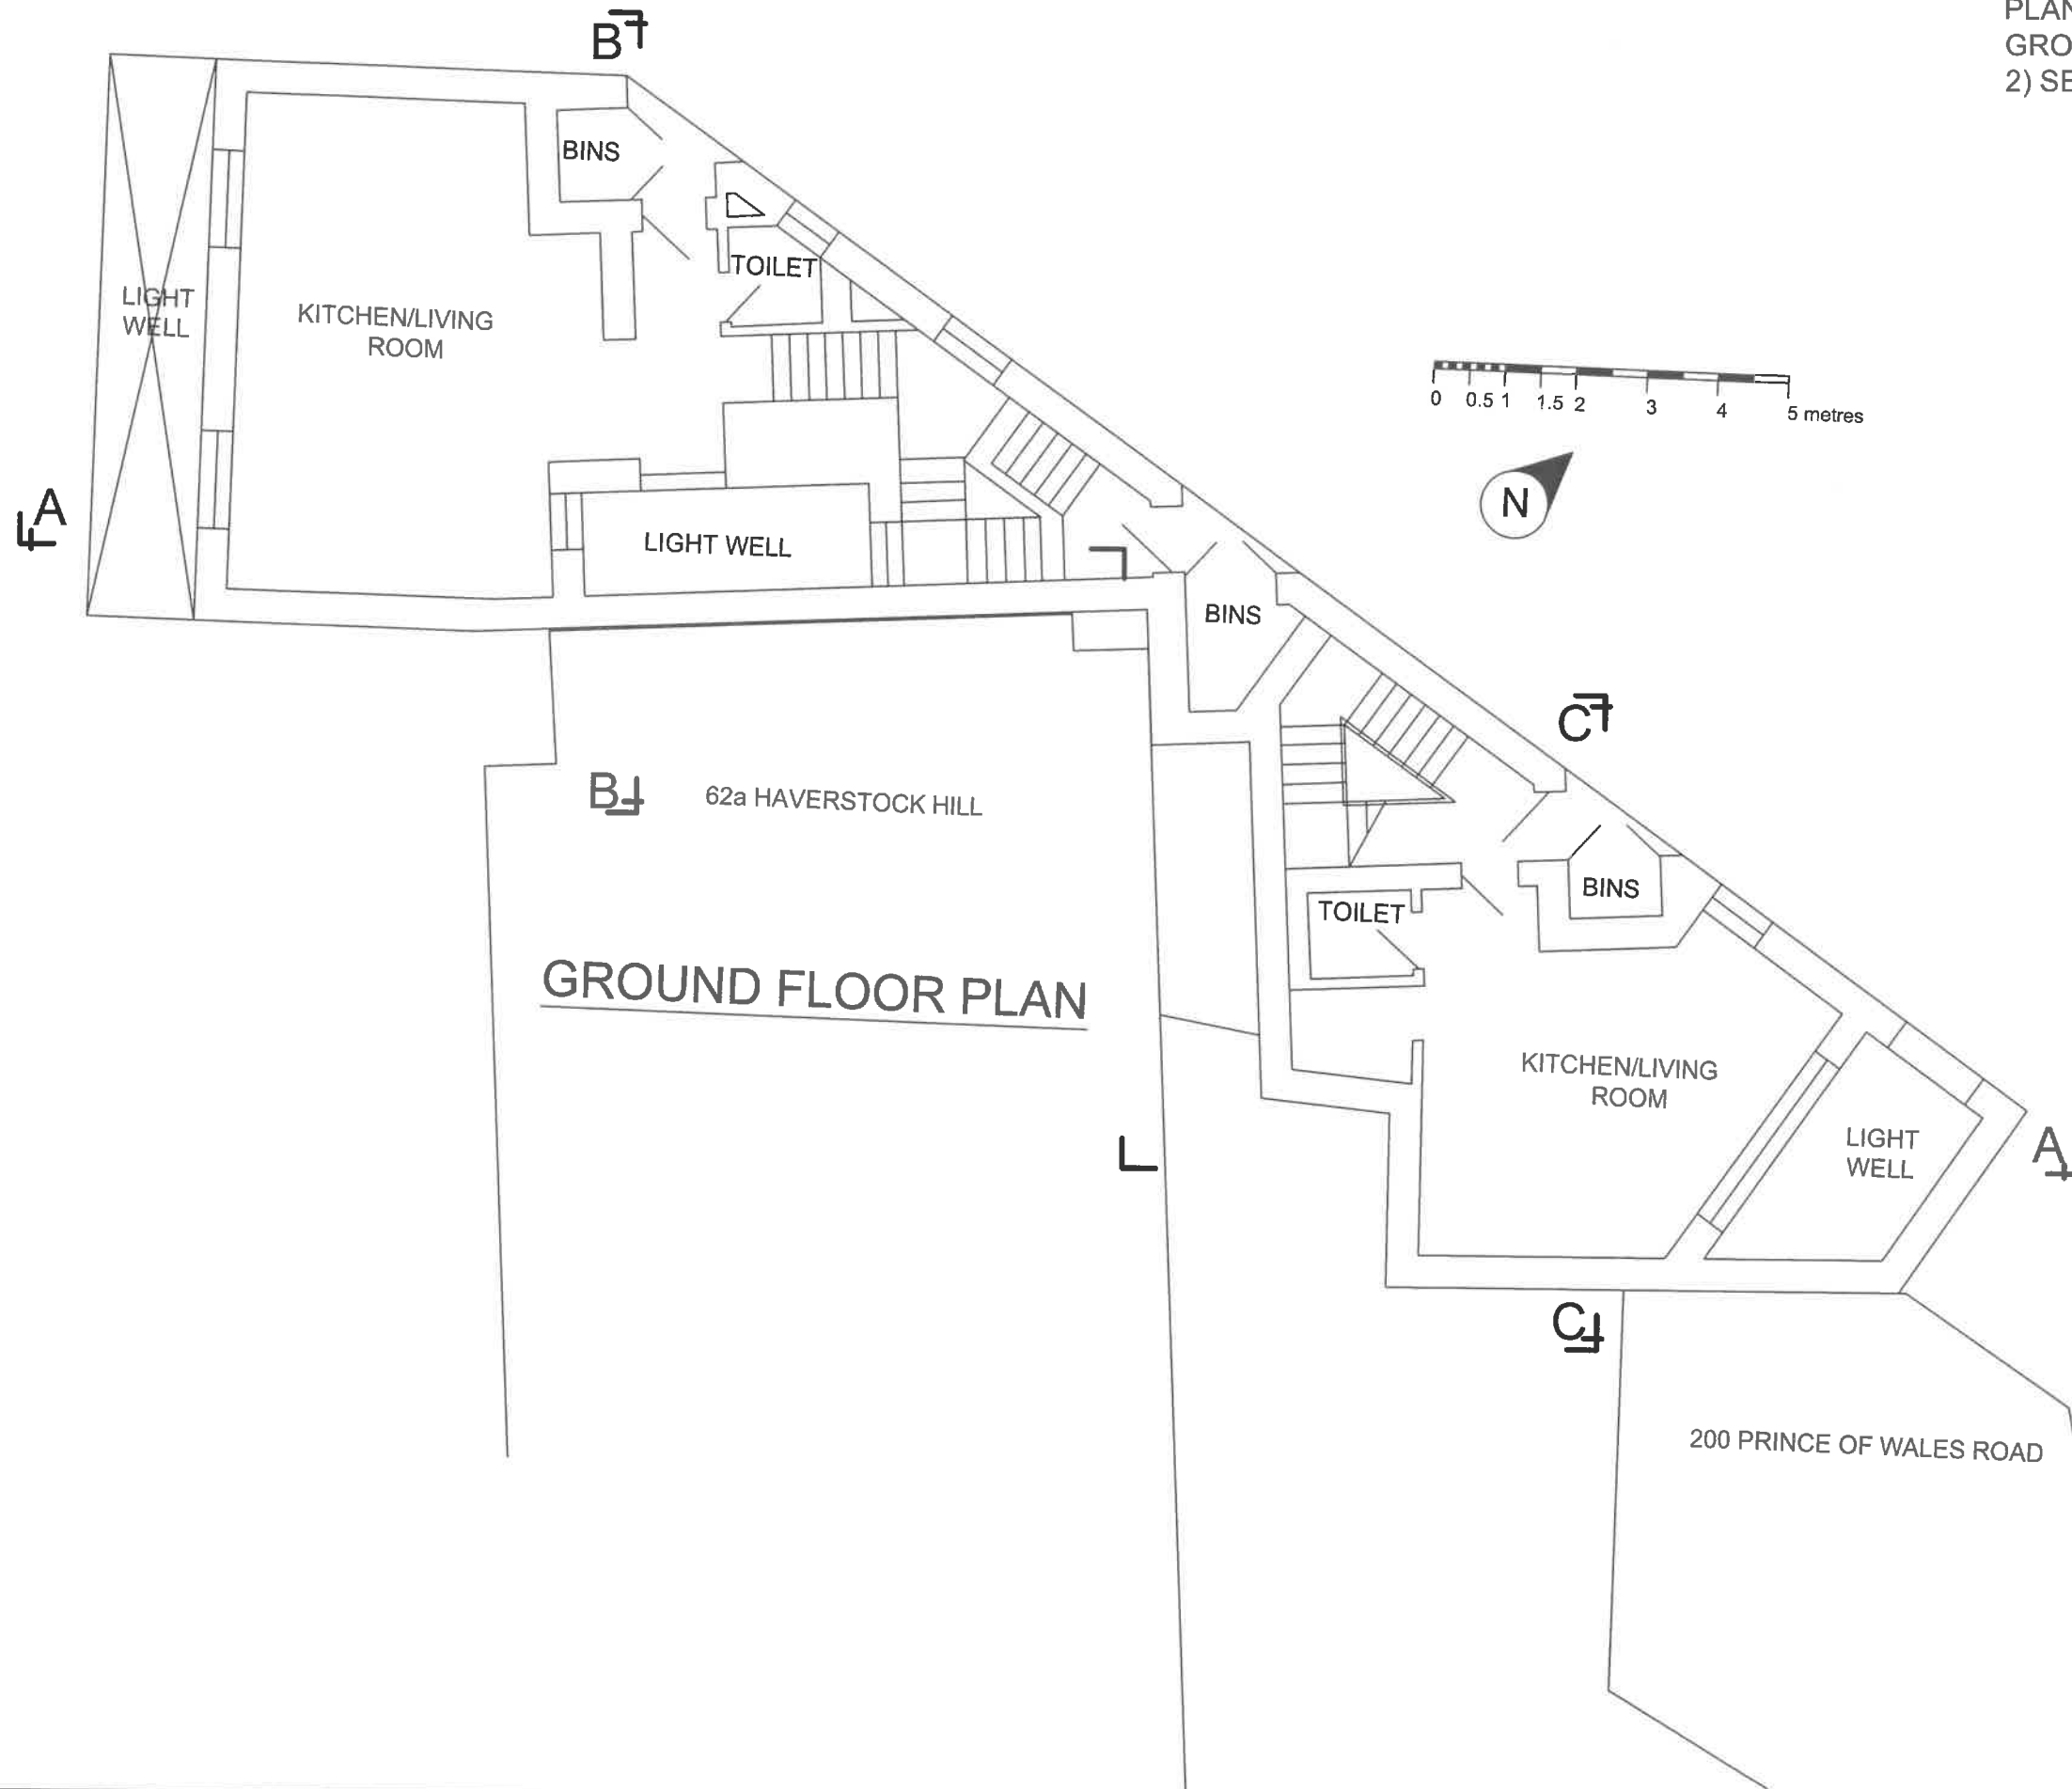



**ORIGINAL PLANNING PLAN**

|  |          |           |      |
|--|----------|-----------|------|
| B SECTION MARKS ADDED  |          | JAN 25    |      |
| A TITLE REVISED  |          | NOV 24    |      |
| Suffix   | Revision | Date      |      |
| <b>KLF STRUCTURAL DESIGN LIMITED</b><br>Consulting Engineers<br>SBC House<br>Wallington<br>SM6 7AH<br>020 8619 0359<br>KLF_Structural_Design@yahoo.com |          |           |      |
| Job 201 TO 203 PRINCE OF WALES ROAD<br>( FORMERLY 62A HAVERSTOCK HILL)<br>LONDON NW3   |          |           |      |
| Title ORIGINAL PLANNING DRAWING<br>GROUND FLOOR PLAN   |          |           |      |
| Drawn  | Date     | Checked   | Date |
| TM   | OCT 24   |           |      |
| Sheet Size   |          | Sheet No. |      |
| A3   |          | 21064/A02 |      |
| Revision   |          |           |      |
|  |          | A B       |      |


NOTES  
 1) THIS DRAWING IS BASED ON THE APPROVED PLANNING DRAWING PRODUCED BY CARMODY GROARKE DRAWINGS  
 2) LOCATION OF SECTIONS SEE DRAWING NUMBER 21064/A02

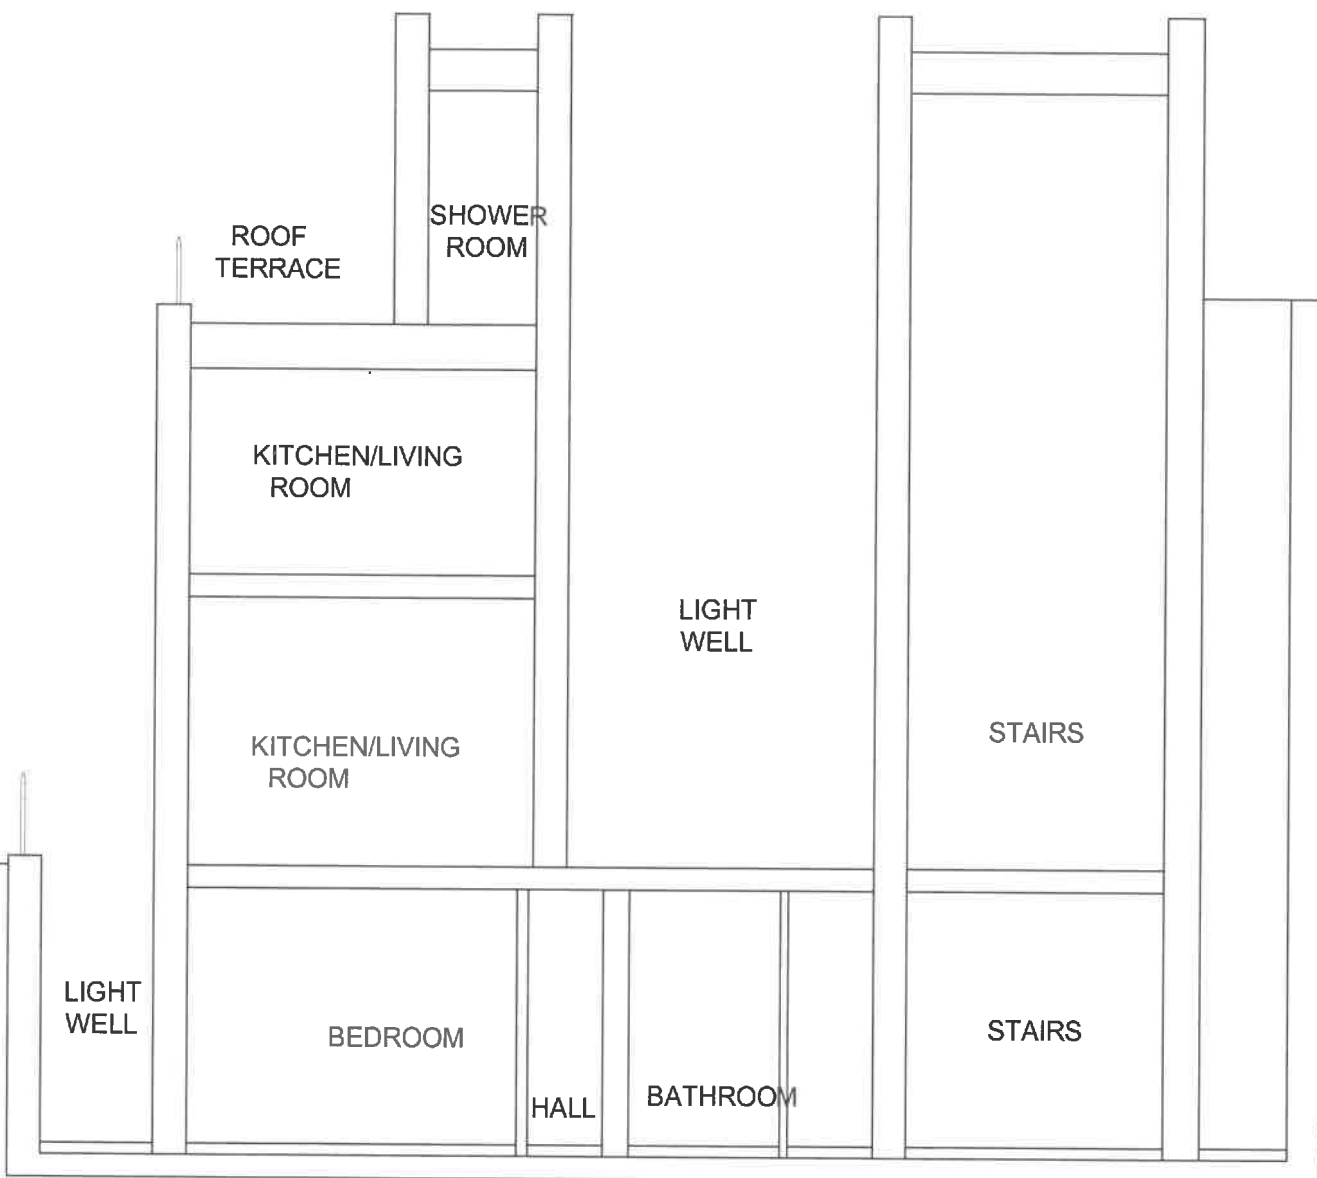

**SECTION A - A**

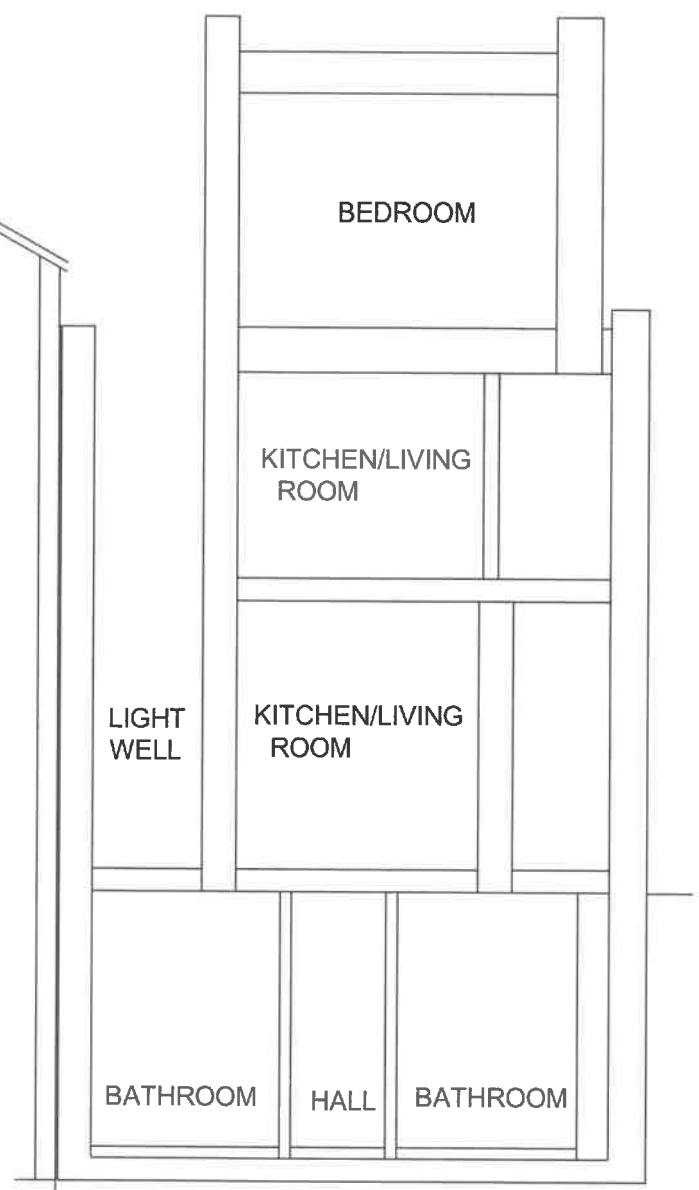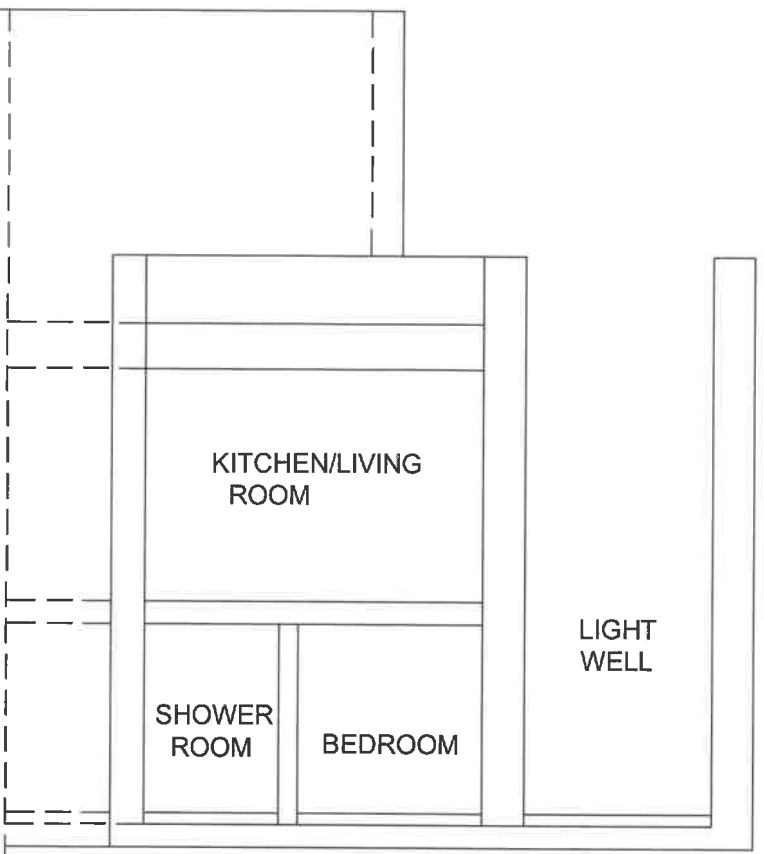

**SECTION B - B**  
 ORIGINAL PLANNING SECTIONS

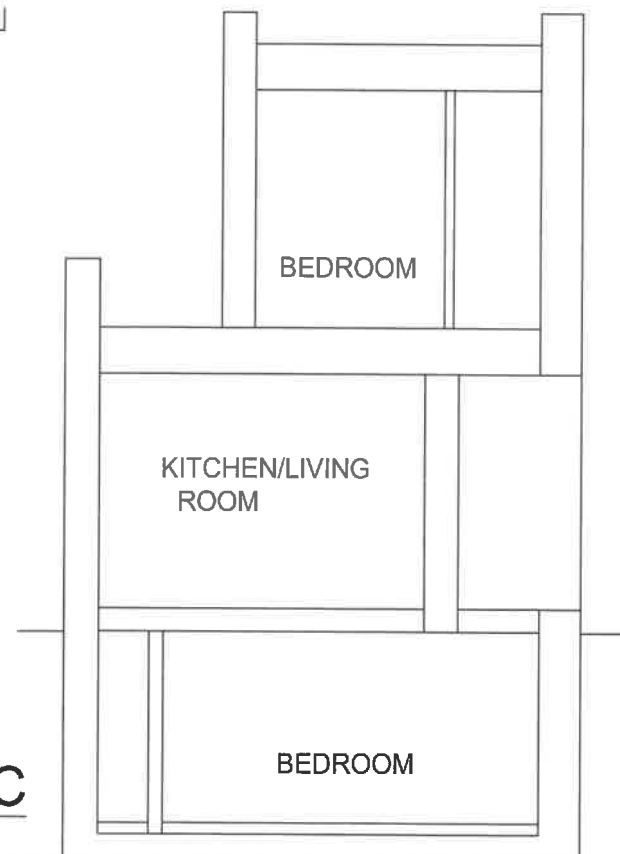

**SECTION C - C**

| Suffix   | Revision       | Date                   |      |                     |
|--|----------------|------------------------|------|---------------------|
| <b>KLF STRUCTURAL DESIGN LIMITED</b><br>Consulting Engineers<br>SBC House<br>Wallington<br>SM6 7AH<br>020 8619 0359<br>KLF_Structural_Design@yahoo.com |                |                        |      |                     |
| Job 201 TO 203 PRINCE OF WALES ROAD<br>( FORMERLY 62A HAVERSTOCK HILL)<br>LONDON NW3   |                |                        |      |                     |
| Title ORIGINAL PLANNING DRAWING<br>SECTIONS  |                |                        |      |                     |
| Drawn<br>TM  | Date<br>JAN 25 | Checked                | Date | Scale<br>1:100 @ A3 |
| Sheet Size<br>A3   |                | Sheet No.<br>21064/A05 |      |                     |
| Revision   |                |                        |      |                     |