





**EXTERNAL SEATING APPLICATION**  
 SITE ADDRESS  
 42 GLOUCESTER AVENUE, LONDON NW1 8JD

 

**SITE BOUNDARY**  
**EXTERNAL SEATING AREA**

© Copyright Holland Harvey Architects 2022

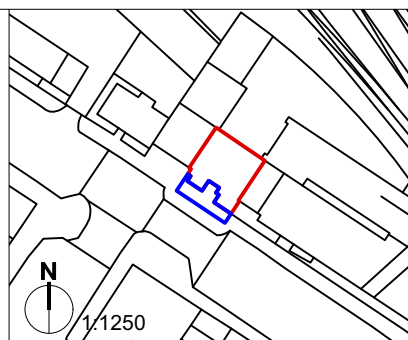


REV	DATE	DESCRIPTION	BY	CHK
P03	07/02/2025	ISSUED FOR PLANNING	NK	
P02	05/02/2025	ISSUED FOR PLANNING	NK	
P01	14/01/2025	ISSUED FOR PLANNING	NK	
P00	10/10/2024	ISSUED FOR PLANNING	AP	NK


Project GAIL's Primrose Hill			
Drawing Site Location Plan			
Job Number 24056	Drawing Number 020000	Rev P03	
Drawn NK	Date 07/02/2025	Status PLANNING	Scale @ A3 1:1250

**Holland Harvey Architects**  
 Unit 1.4  
 1-5 Vyner Street  
 London E2 9DG  
 hello@hollandharvey.com  
 +44 203 327 0340

Client  
 Gail's Bakery

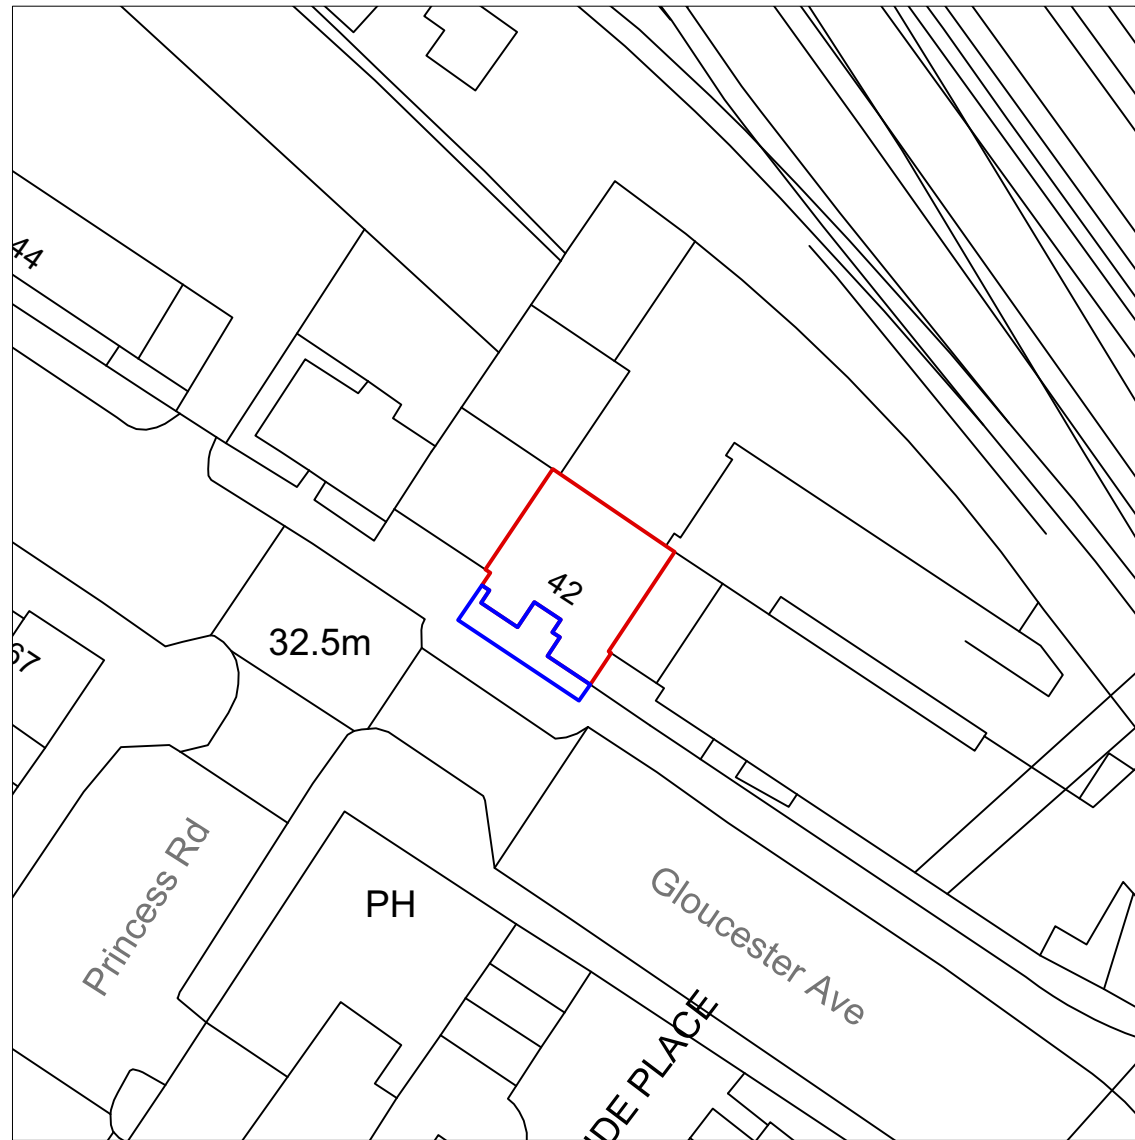


**EXTERNAL SEATING APPLICATION**  
 SITE ADDRESS  
 42 GLOUCESTER AVENUE, LONDON NW1 8JD

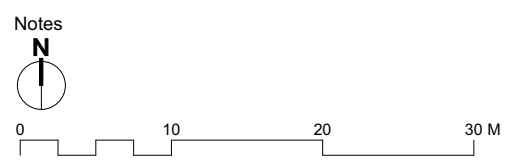

**SITE BOUNDARY**  
 **EXTERNAL SEATING AREA**

© Copyright Holland Harvey Architects 2022

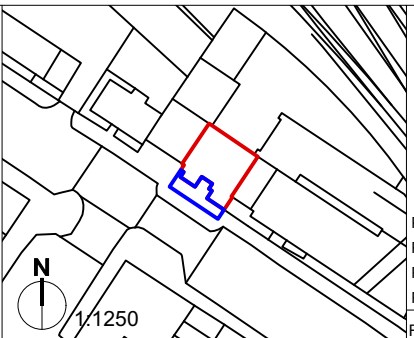


REV	DATE	DESCRIPTION	BY	CHK
P03	07/02/2025	ISSUED FOR PLANNING	NK	
P02	05/02/2025	ISSUED FOR PLANNING	NK	
P01	14/01/2025	ISSUED FOR PLANNING	NK	
P00	10/10/2024	ISSUED FOR PLANNING	AP	NK

Project GAIL's Primrose Hill			
Drawing Site Block Plan			
Job Number 24056	Drawing Number 020010	Rev P03	
Drawn NK	Date 07/02/2025	Status PLANNING	Scale @ A3 1:1250

 **Holland Harvey Architects**  
 Unit 1.4  
 1-5 Vyner Street  
 London E2 9DG  
 hello@hollandharvey.com  
 +44 203 327 0340

Client  
 Gail's Bakery

PHOTOS OF EXISTING EXTERNAL SEATING AREA

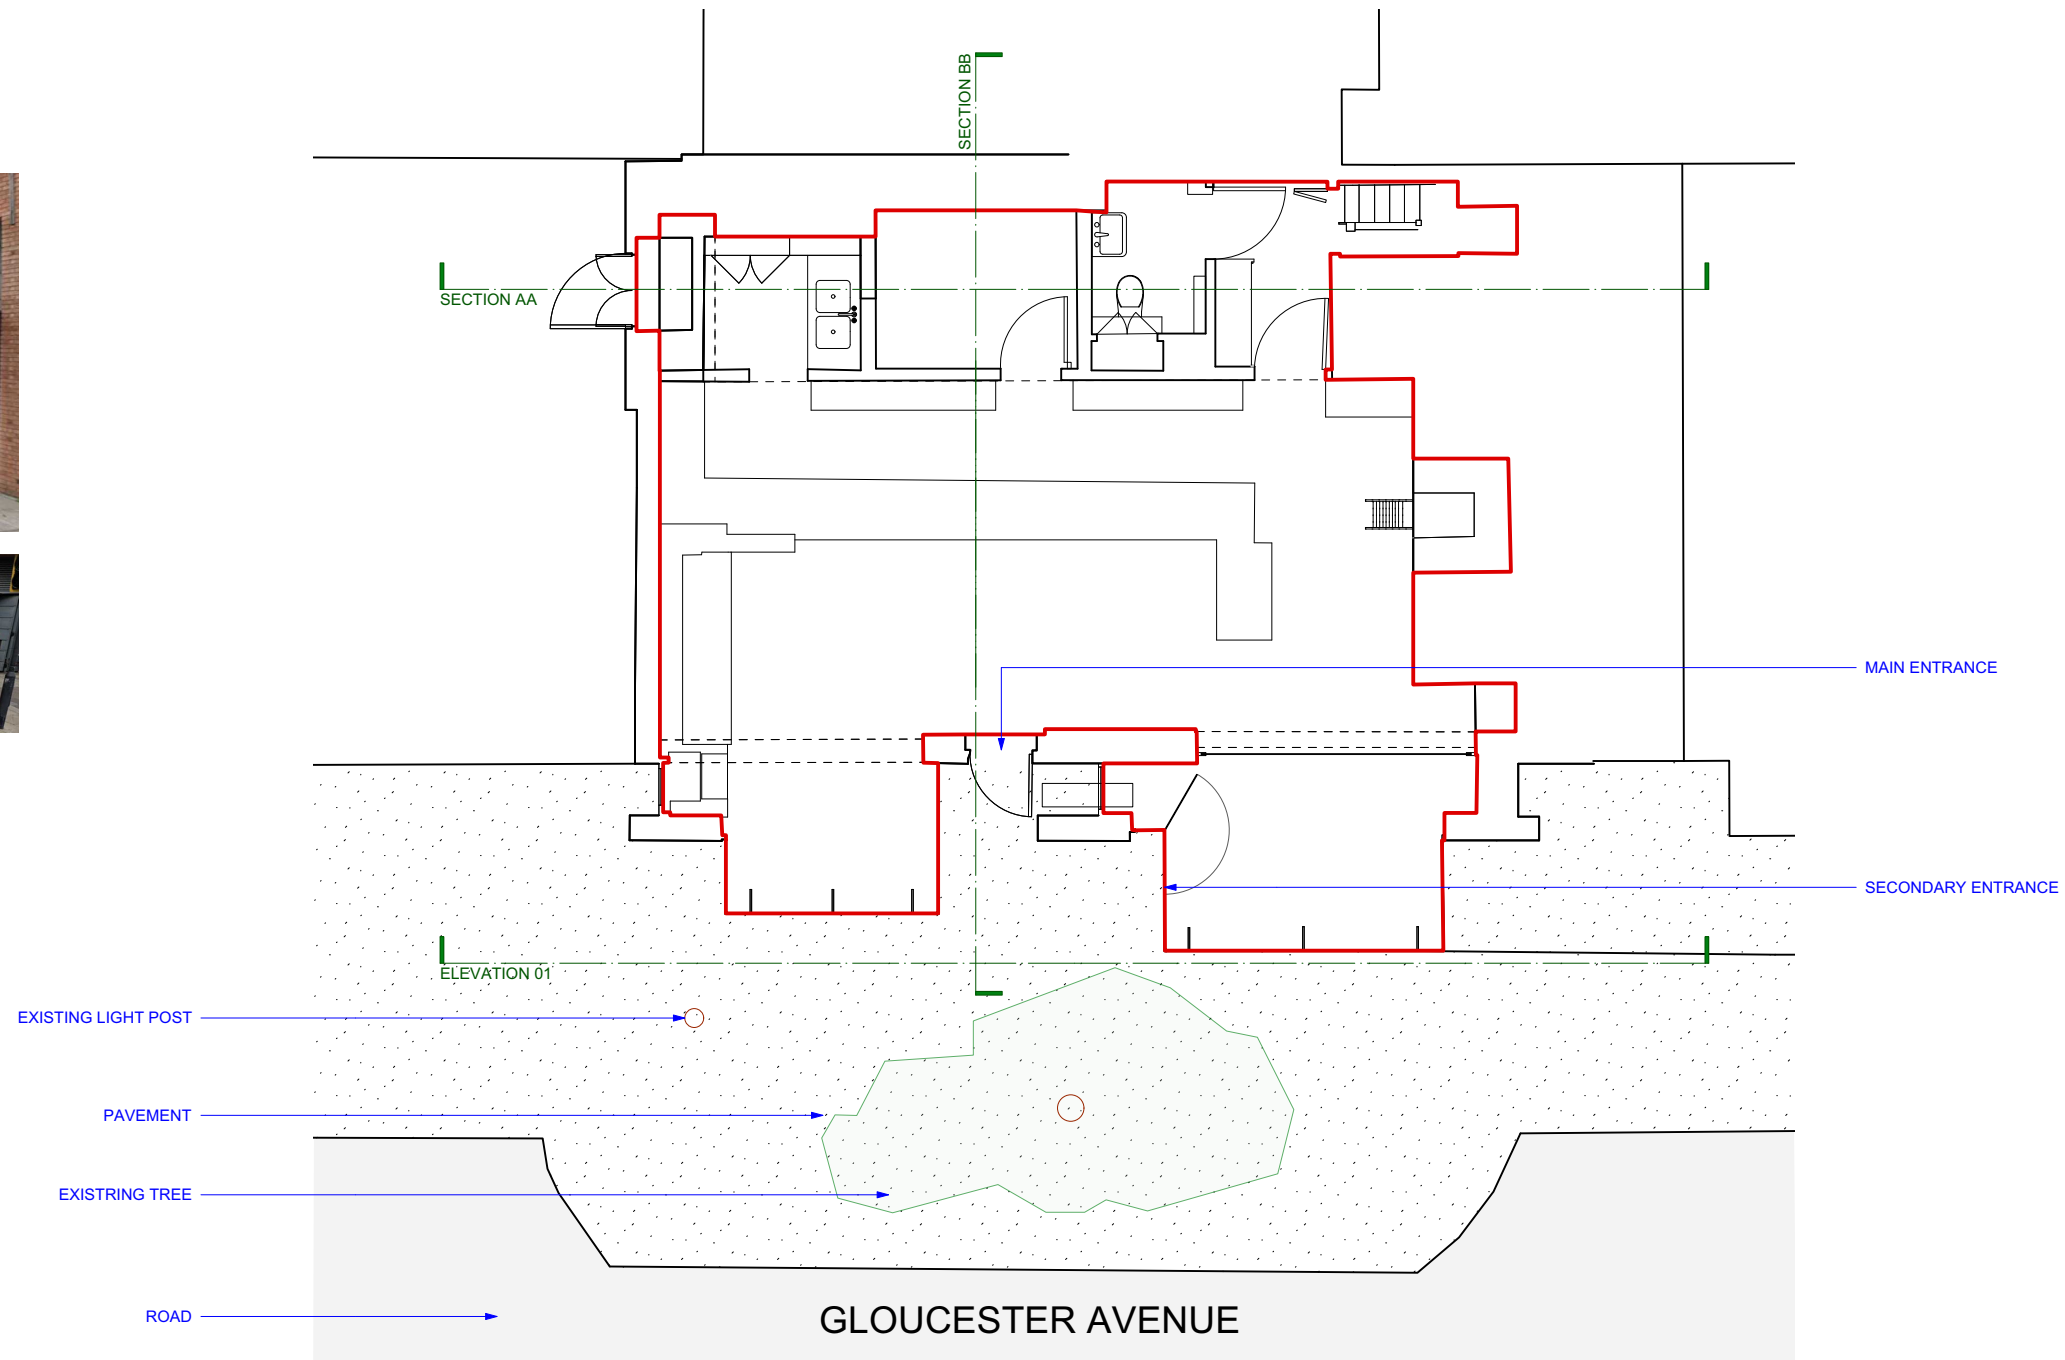


EXTERNAL SEATING APPLICATION

SITE ADDRESS  
42 GLOUCESTER AVENUE, LONDON NW1 8JD



- SITE BOUNDARY
- EXTERNAL SEATING AREA

© Copyright Holland Harvey Architects 2022

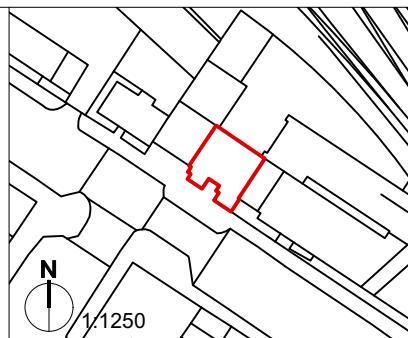

REV	DATE	DESCRIPTION	BY	CHK
P03	07/02/2025	ISSUED FOR PLANNING	NK	
P02	05/02/2025	ISSUED FOR PLANNING	NK	
P01	14/01/2025	ISSUED FOR PLANNING	NK	
P00	10/10/2024	ISSUED FOR PLANNING	AP	NK

Project GAIL's Primrose Hill			
Drawing Existing Ground Floor Plan			
Job Number 24056	Drawing Number 041000	Rev P03	
Drawn NK	Date 07/02/2025	Status PLANNING	Scale @ A3 1:1250




**Holland Harvey Architects**  
Unit 1.4  
1-5 Vyner Street  
London E2 9DG  
hello@hollandharvey.com  
+44 203 327 0340

Client

Gail's Bakery




REFERENCE IMAGE:  
EXTERNAL TABLE SEATING

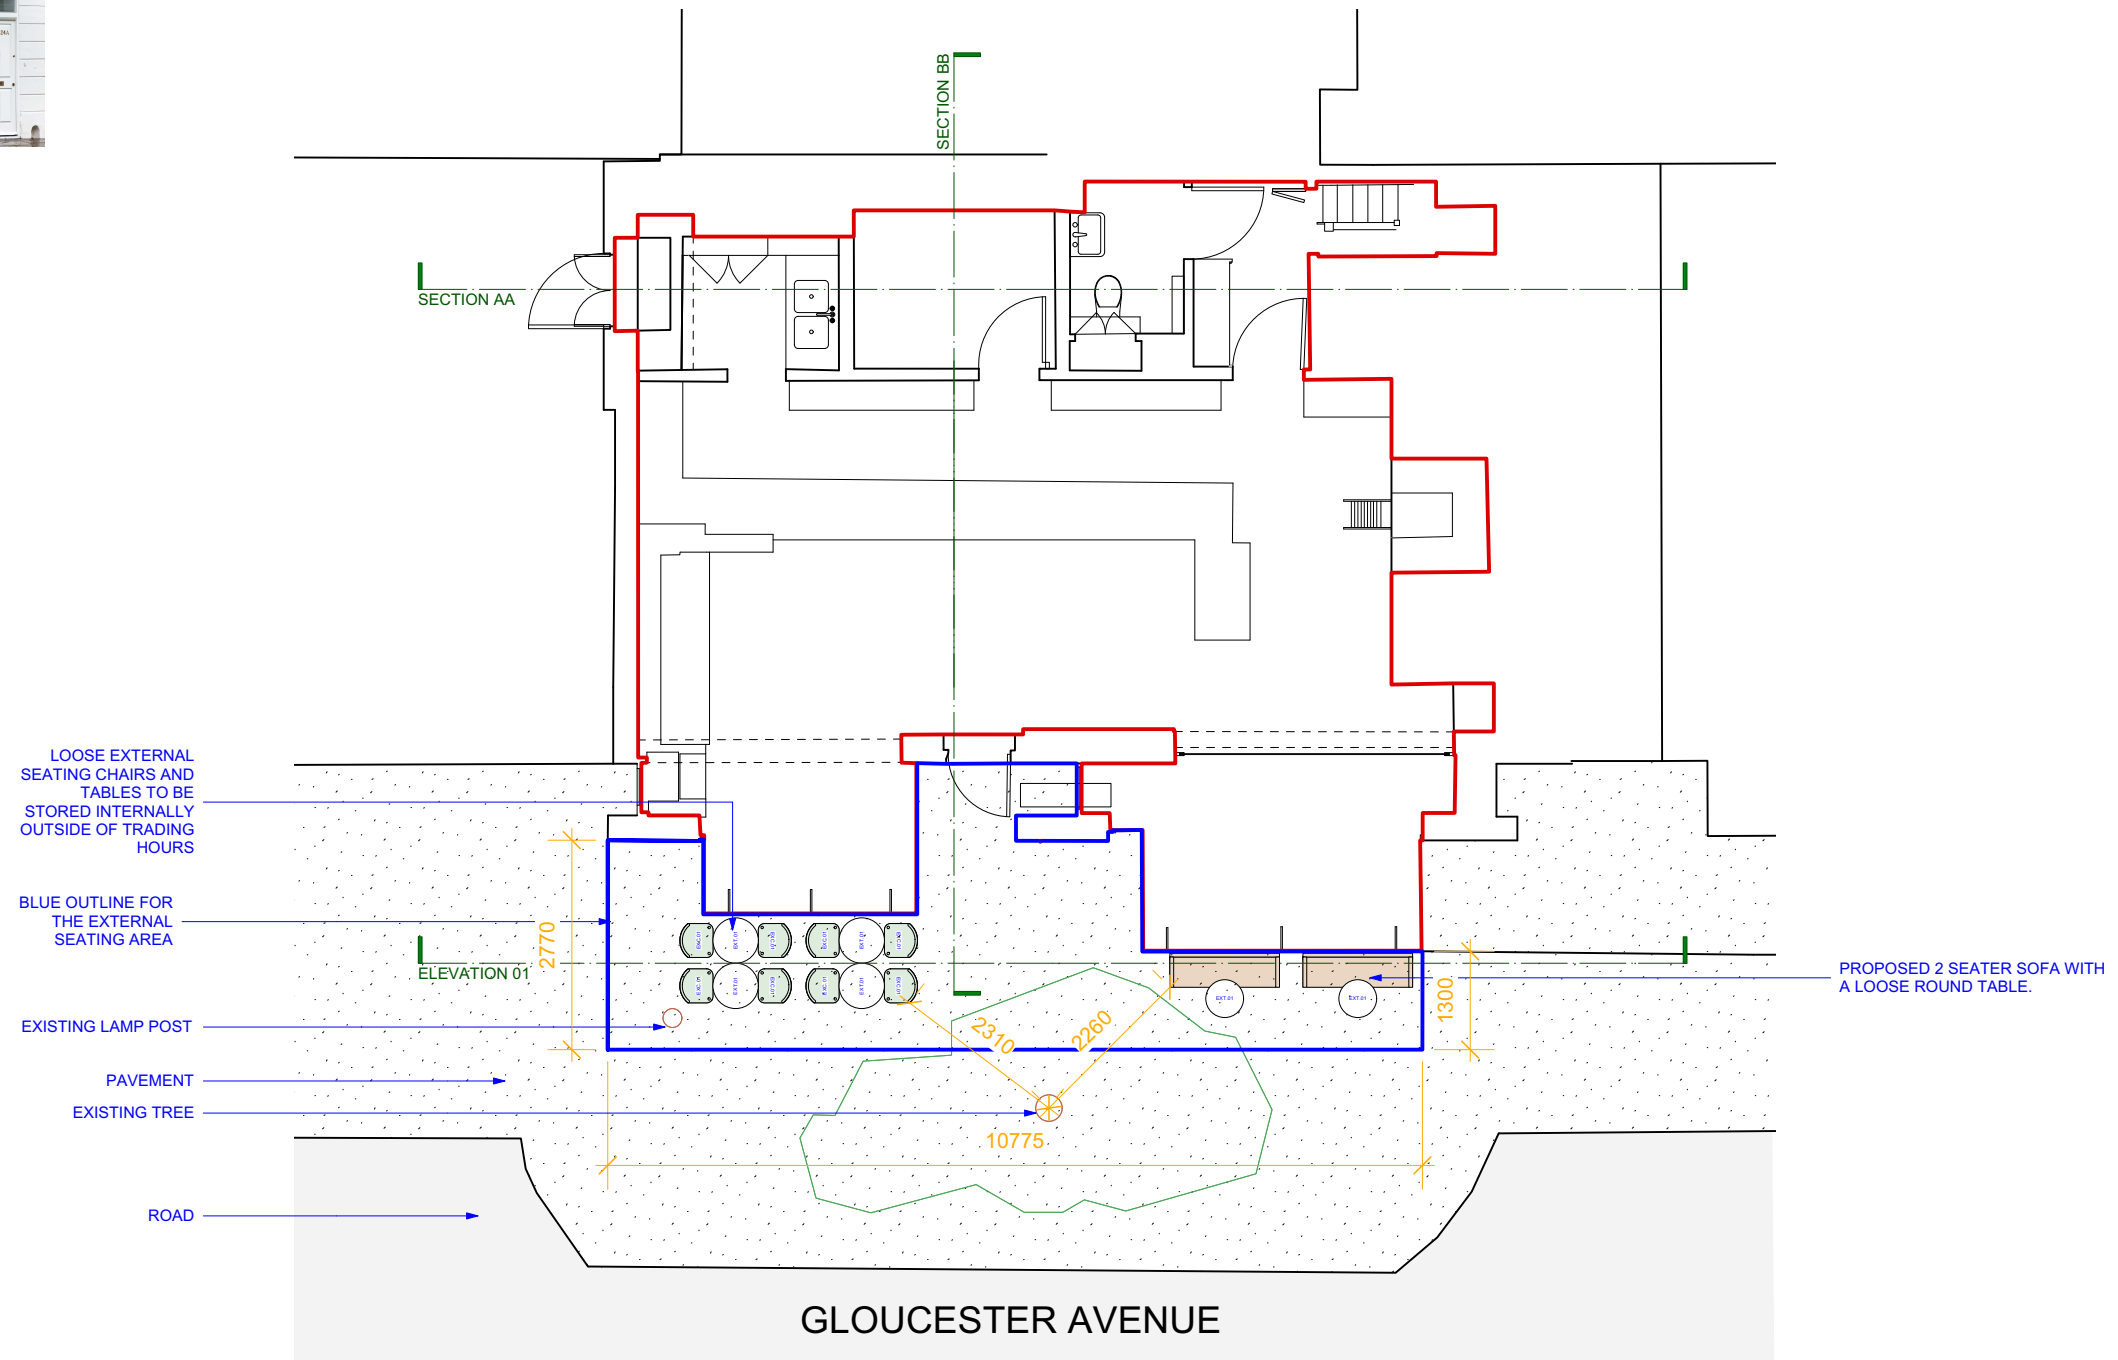


**EXTERNAL SEATING APPLICATION**

SITE ADDRESS  
42 GLOUCESTER AVENUE, LONDON NW1 8JD

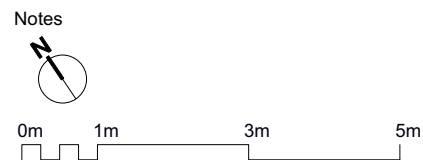

- SITE BOUNDARY**
- EXTERNAL SEATING AREA**

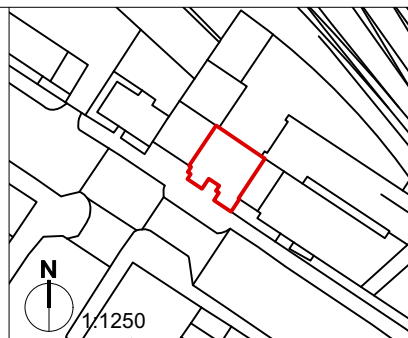

REV	DATE	DESCRIPTION	BY	CHK
P03	07/02/2025	ISSUED FOR PLANNING	NK	
P02	05/02/2025	ISSUED FOR PLANNING	NK	
P01	14/01/2025	ISSUED FOR PLANNING	NK	
P00	10/10/2024	ISSUED FOR PLANNING	AP	NK

Project GAIL's Primrose Hill			
Drawing Proposed Ground Floor Plan			
Job Number 24056	Drawing Number 201003	Rev P03	
Drawn NK	Date 07/02/2025	Status PLANNING	Scale @ A3 1:1250



**Holland Harvey Architects**  
Unit 1.4  
1-5 Vyner Street  
London E2 9DG  
hello@hollandharvey.com  
+44 203 327 0340

Client

Gail's Bakery