
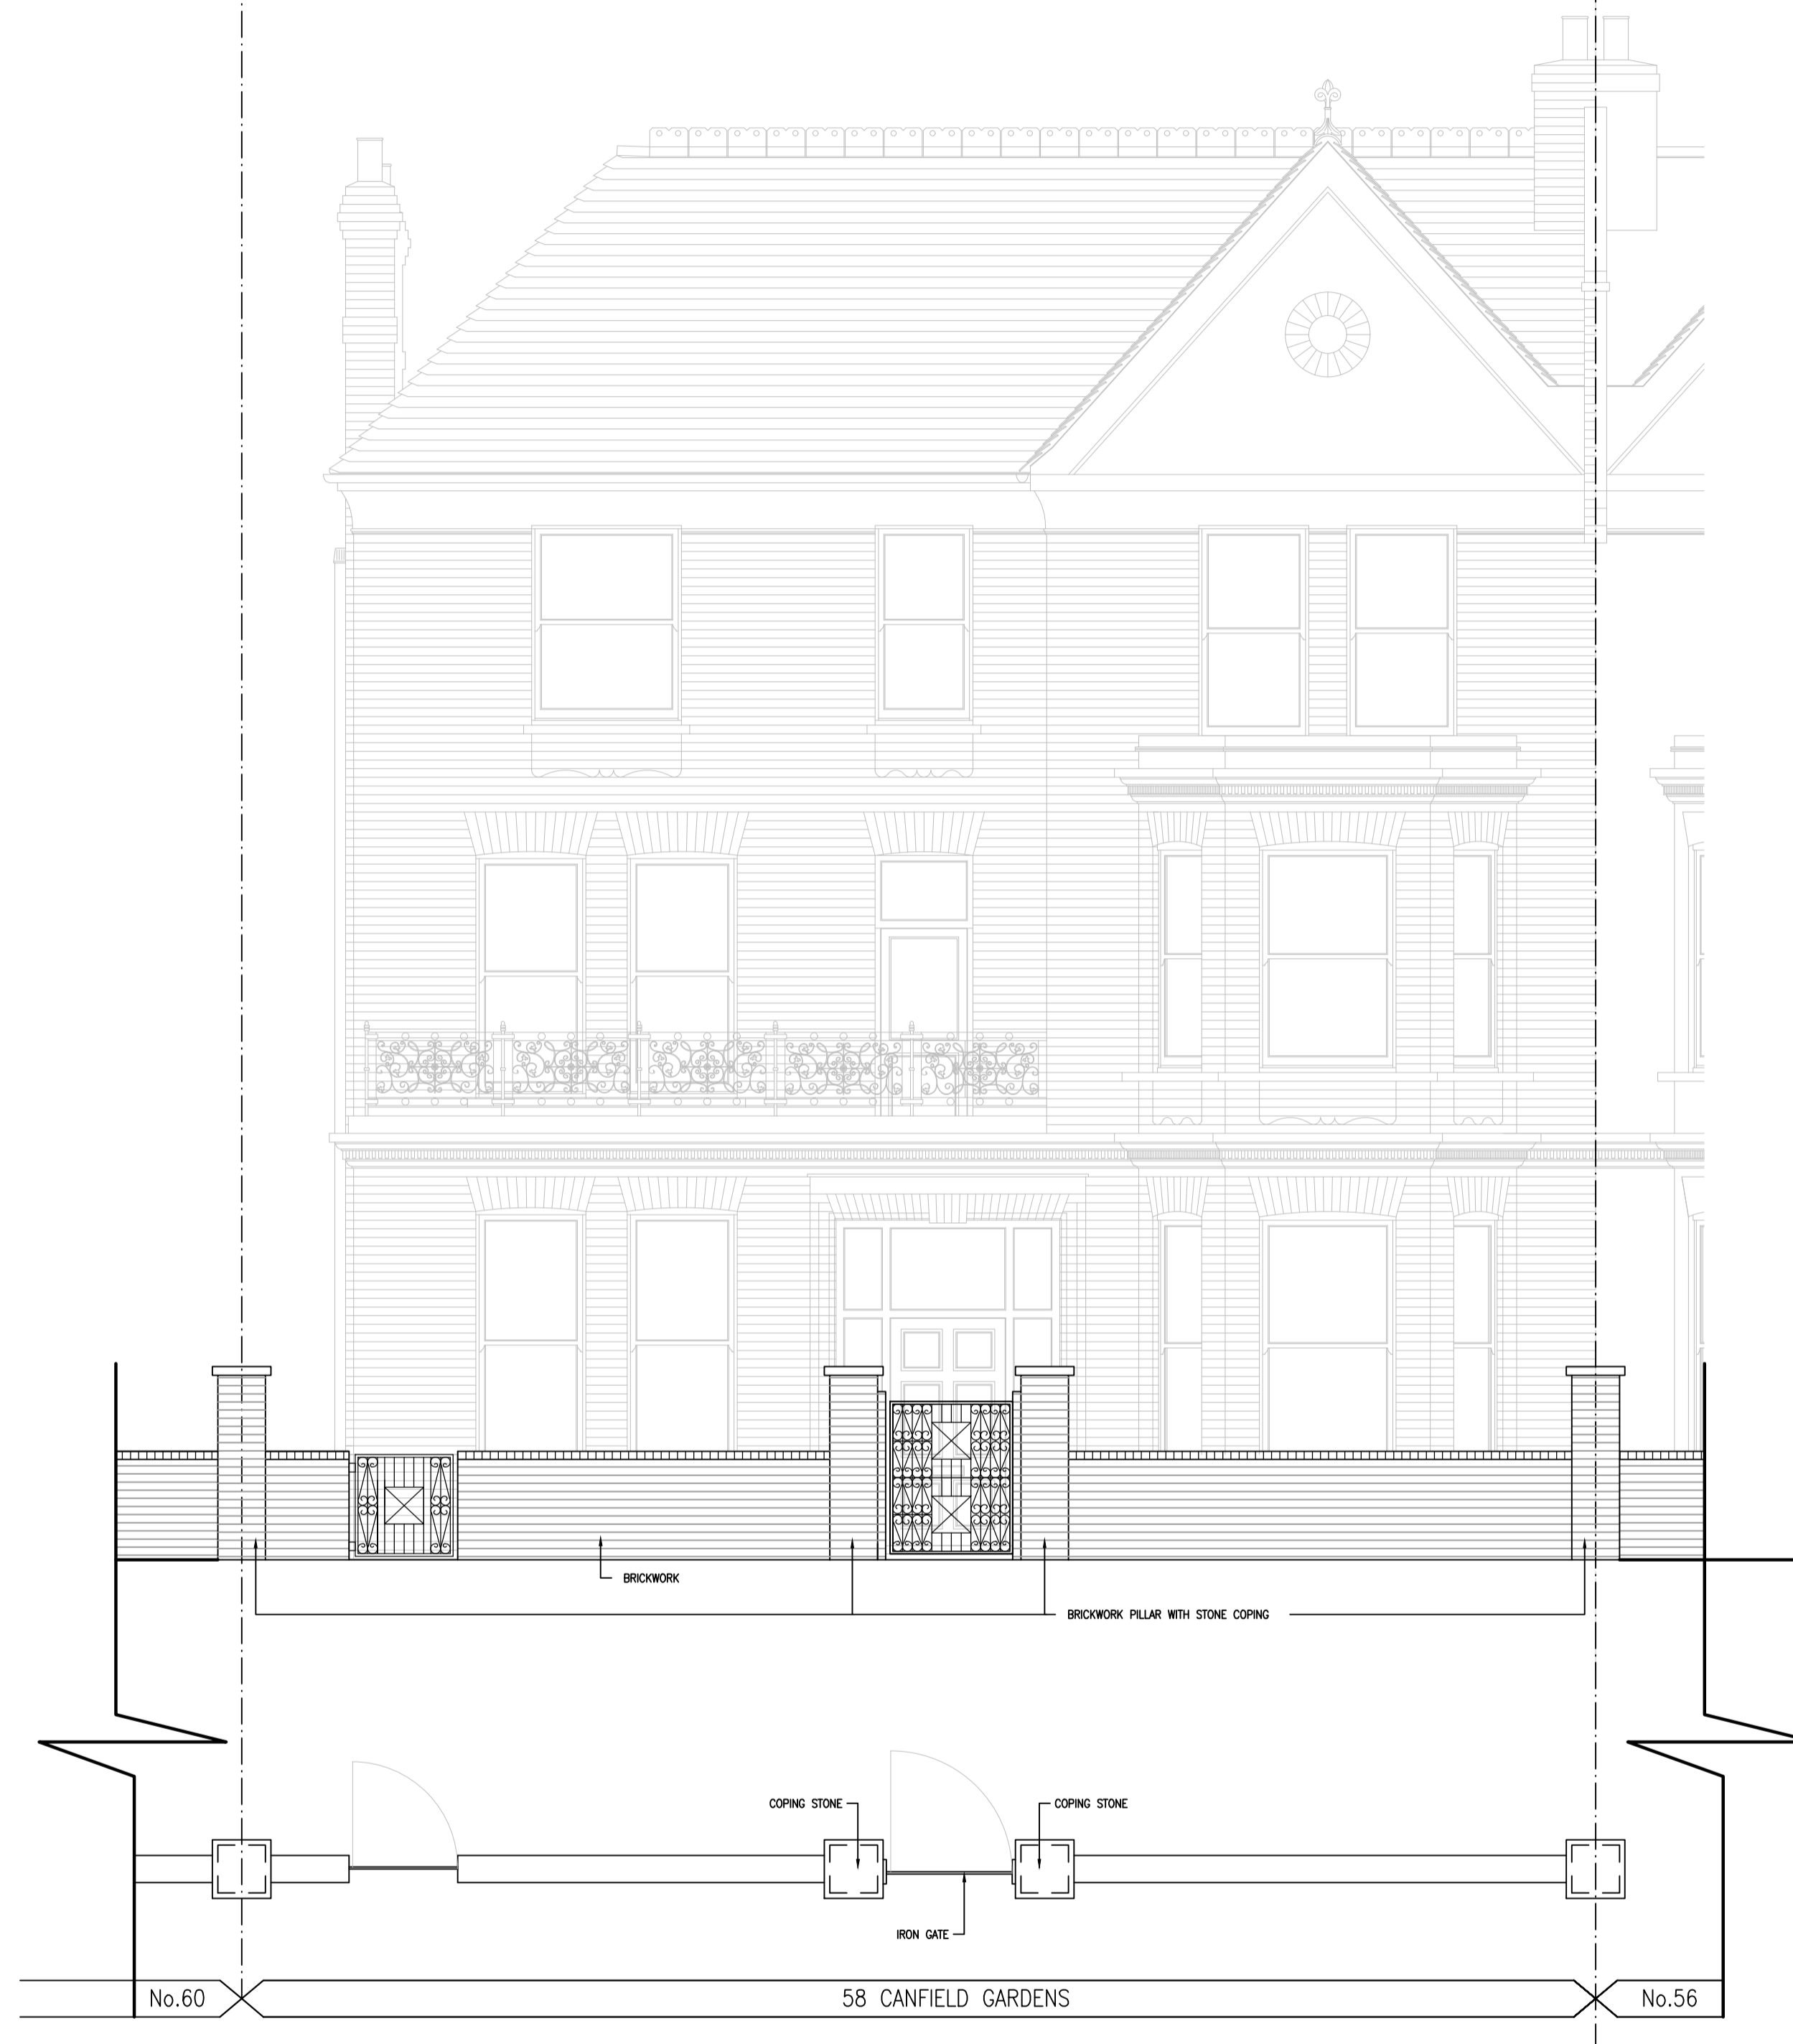


NOTES:

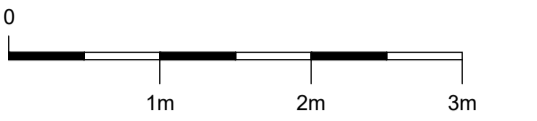

DATE	REVISIONS	REV

THIS DRAWING IS THE COPYRIGHT OF THE ARCHITECT AND SHOULD NOT BE REPRODUCED WITHOUT WRITTEN CONSENT.

PROJECT

**58 CANFIELD GARDENS**  
**LONDON**  
**NW6 3EB**

DRAWING

**EXISTING**  
**FRONT ELEVATION**  
**BOUNDARY WALL**

DATE

APRIL '24

DELT.

EC

COMPUTER

1243-01

SCALE

1:50

**studio-ec**  
 ARCHITECTS

11 BARNWOODS CLOSE, 8ND 7SR  
 07866913400 cgle@studio-ec.co.uk

DWG. No. **1243-001** REV. No.