
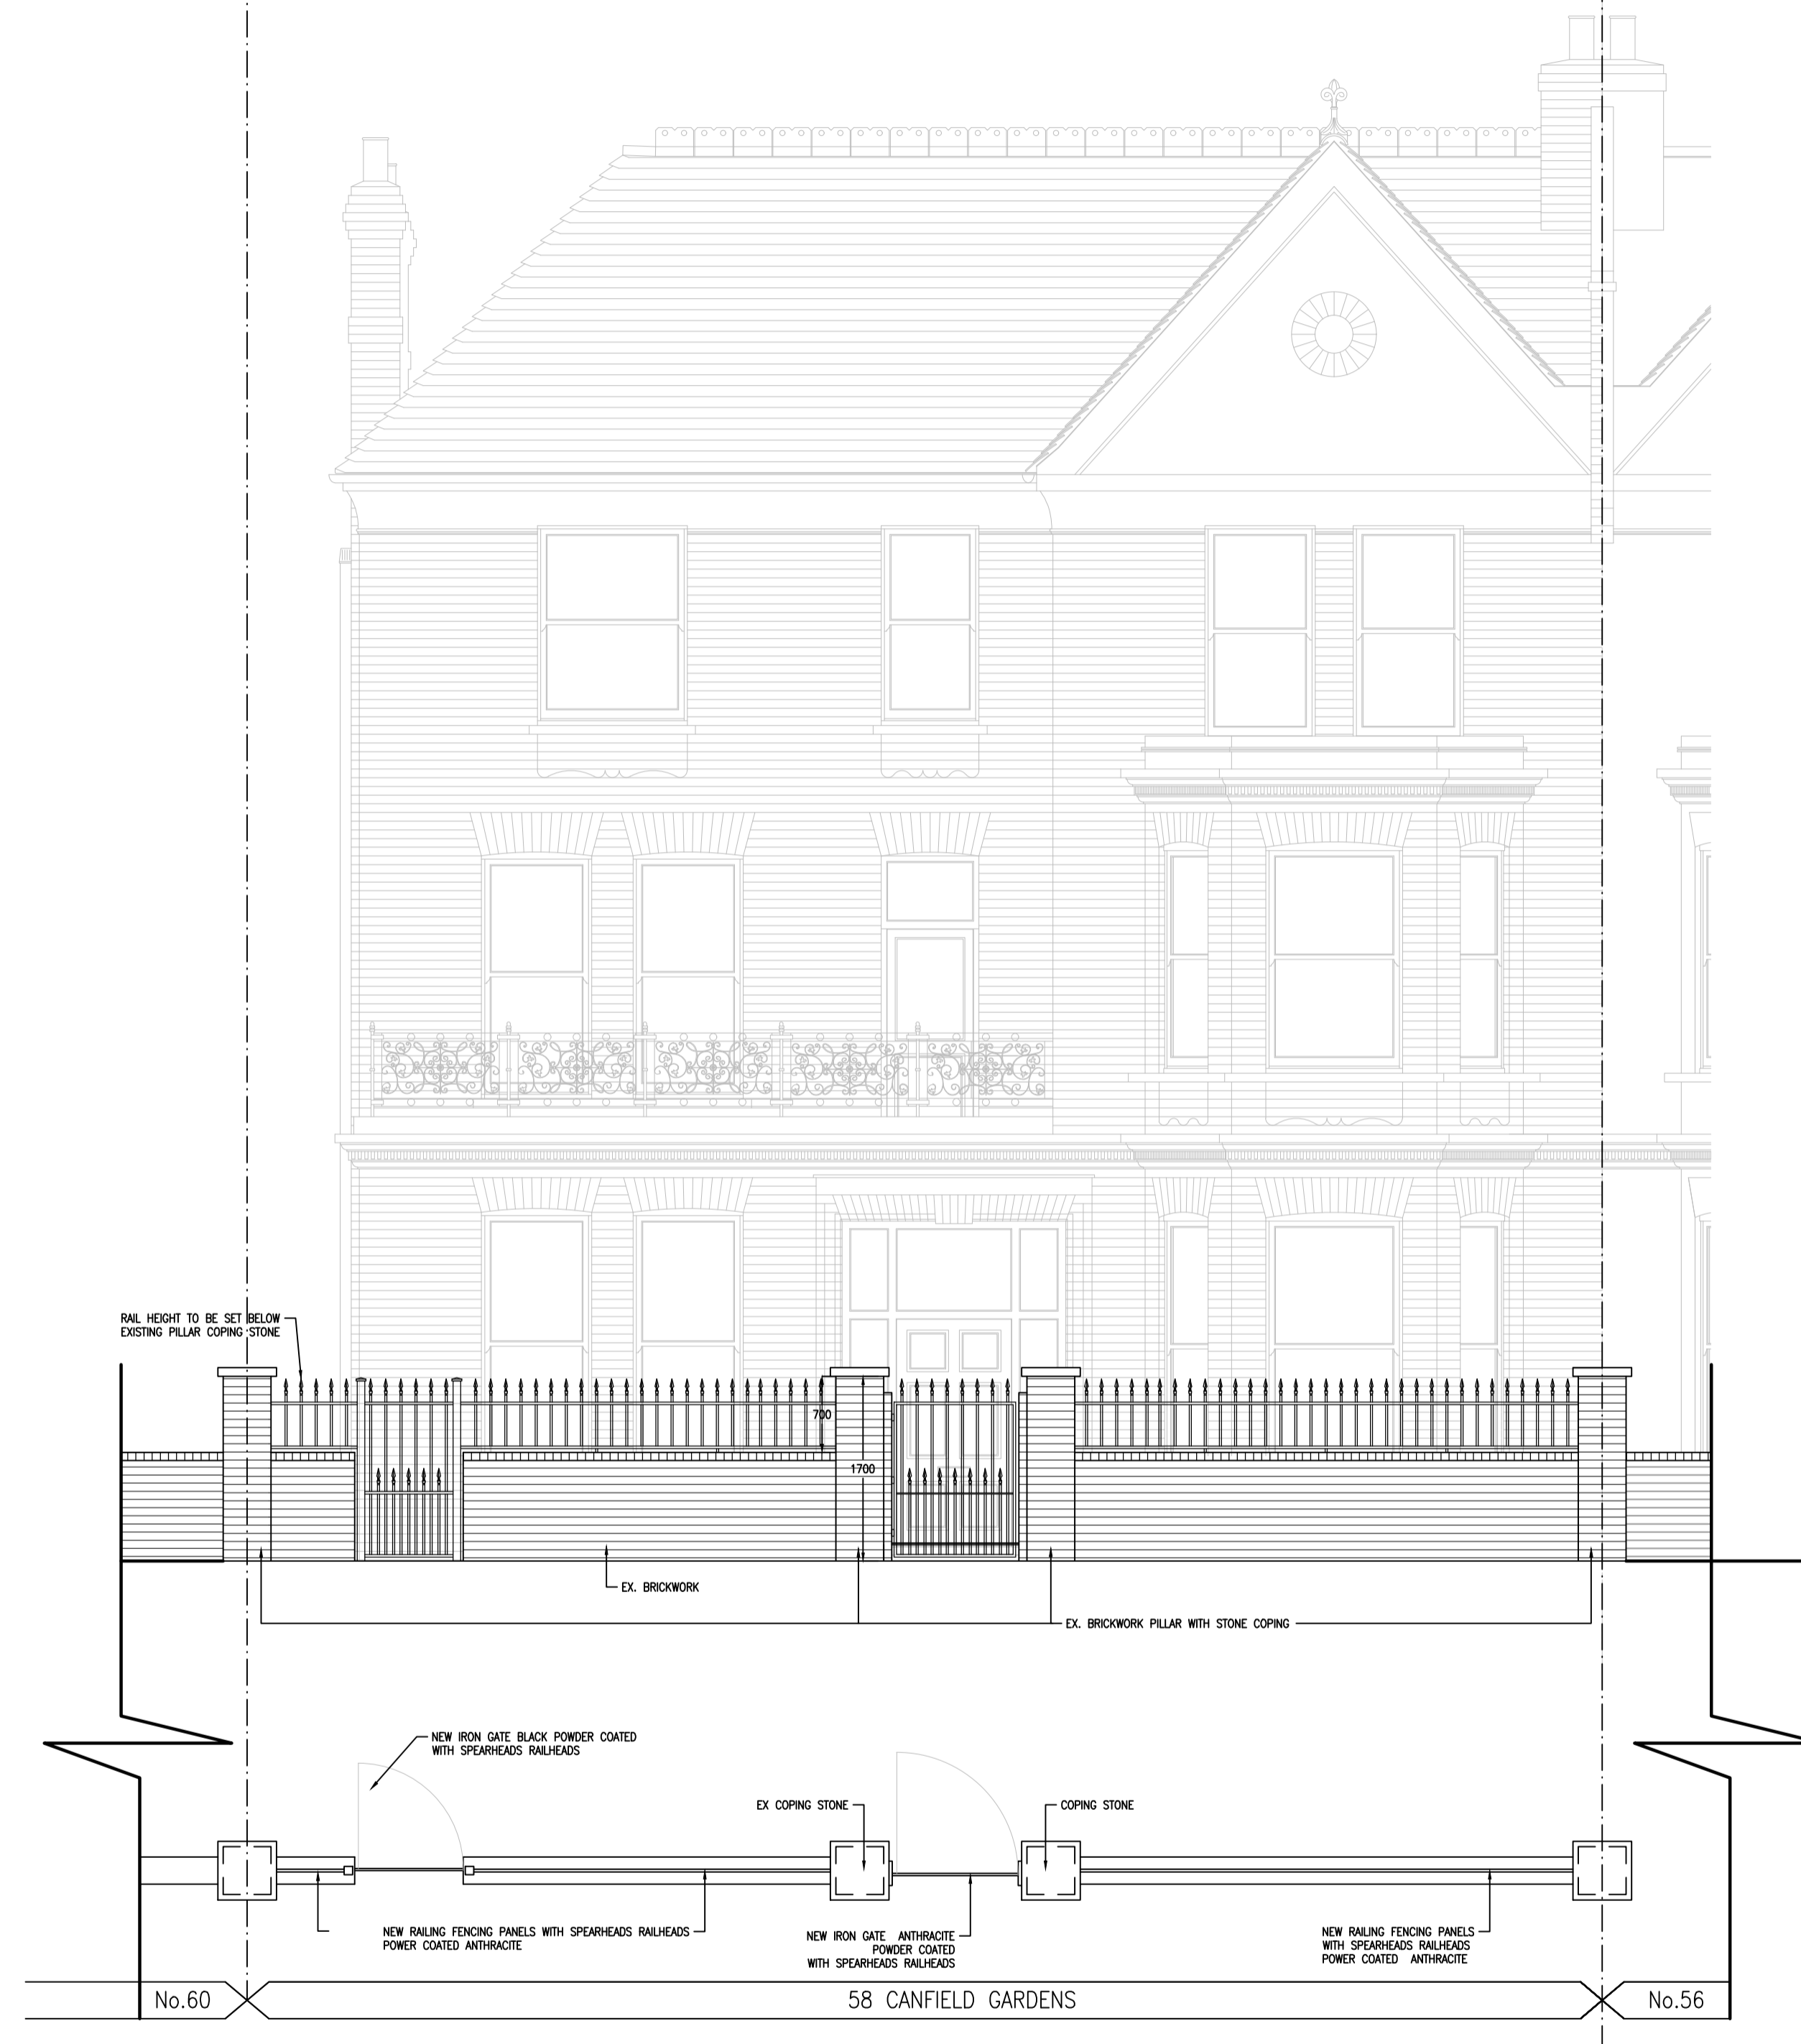


NOTES:

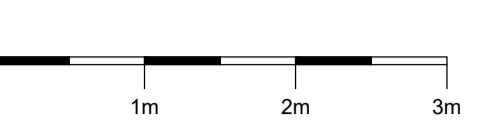

| DATE | REVISIONS |
|------|-----------|
| | |

THIS DRAWING IS THE COPYRIGHT OF THE ARCHITECT AND SHOULD NOT BE REPRODUCED WITHOUT WRITTEN CONSENT.

PROJECT
58 CANFIELD GARDENS
LONDON
NW6 3BE

DRAWING
PROPOSED
FRONT ELEVATION
BOUNDARY WALL

| | | | |
|---------------------|--|----------|--|
| DATE APRIL'24 | studio-ec ARCHITECTS <small>11 RAWFORD ROAD, CLAYTON, MANTON, MANCHESTER, M20 2RN 07566913400 egie@studio-ec.co.uk</small> | | |
| DELT. EC | | | |
| COMPUTER 1243-10 | | | |
| SCALE 1:50 | | | |
| DWG. No. | 1233-010 | REV. No. | |