


NOTES:

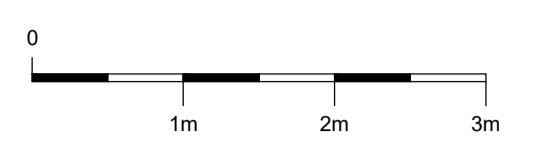

SPEARHEADS FINAL TO SEAT BELOW EXISTING PIER CAP

NEW ANTHRACITE POWER COATED FENCE

FIXING BRACKET


HINGES

70X70 mm POST FIXED TO EXISTING FLOOR FINISH

NEW ANTHRACITE POWER COATED IRON GATE TO EXISTING OPENING

INFILL 20Ø

HORIZONTAL RAIL 40X10mm

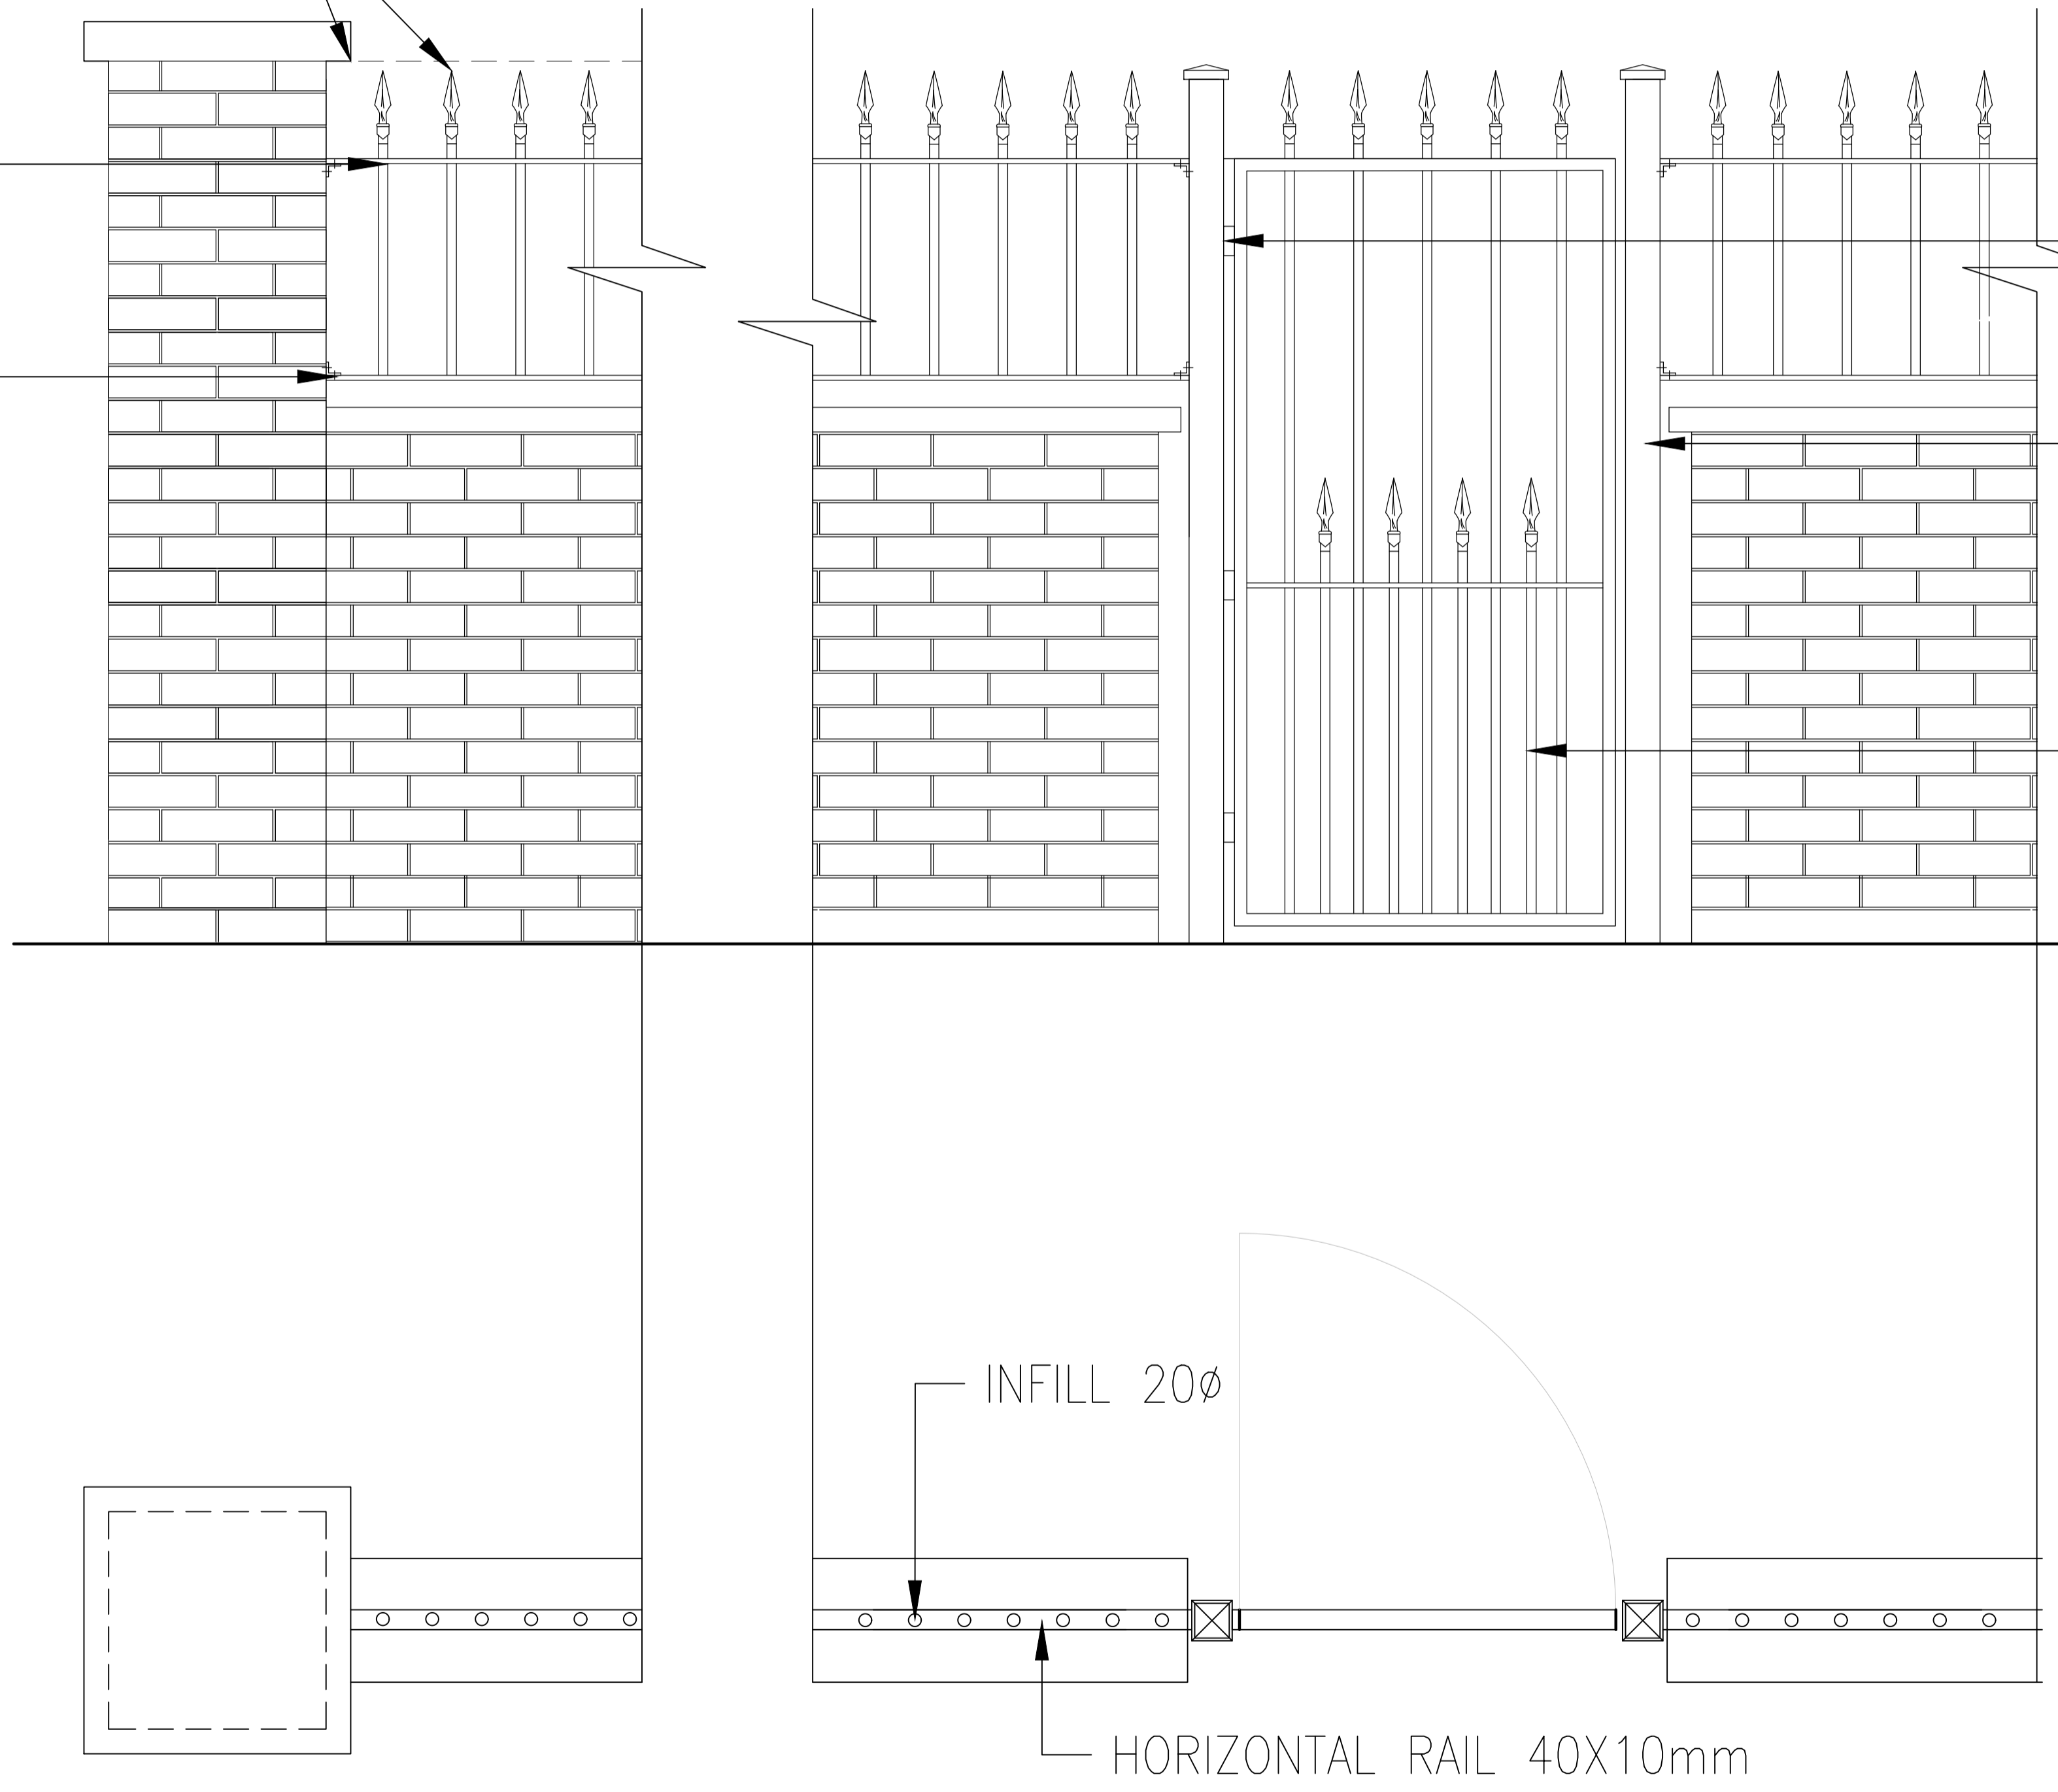

| DATE | REVISIONS |
|------|-----------|
| | |

THIS DRAWING IS THE COPYRIGHT OF THE ARCHITECT AND SHOULD NOT BE REPRODUCED WITHOUT WRITTEN CONSENT.

PROJECT

58 CANFIELD GARDENS
LONDON
NW6 3BE

DRAWING

PROPOSED FRONT ELEVATION BOUNDARY WALL

| | | | |
|---------------------|--|----------|--|
| DATE APRIL'24 | studio-ec ARCHITECTS 11 RAWFORD ROAD, CLAYTON, LONDON 07366913400 egie@studio-ec.co.uk | | |
| DELT. EC | | | |
| COMPUTER 1243-10 | | | |
| SCALE 1:50 | | | |
| DWG. No. | 1233-010 | REV. No. | |