


Note :-
 This drawing must not be scaled. All dimensions and levels must be checked on site and any discrepancies are to be reported to ARC DESIGN ASSOCIATES prior to manufacture.



51 - 55 Fowler Road
 Hainault
 Essex IG6 3XE
 Tel: 020 8559 8666
 Fax: 020 8559 8777

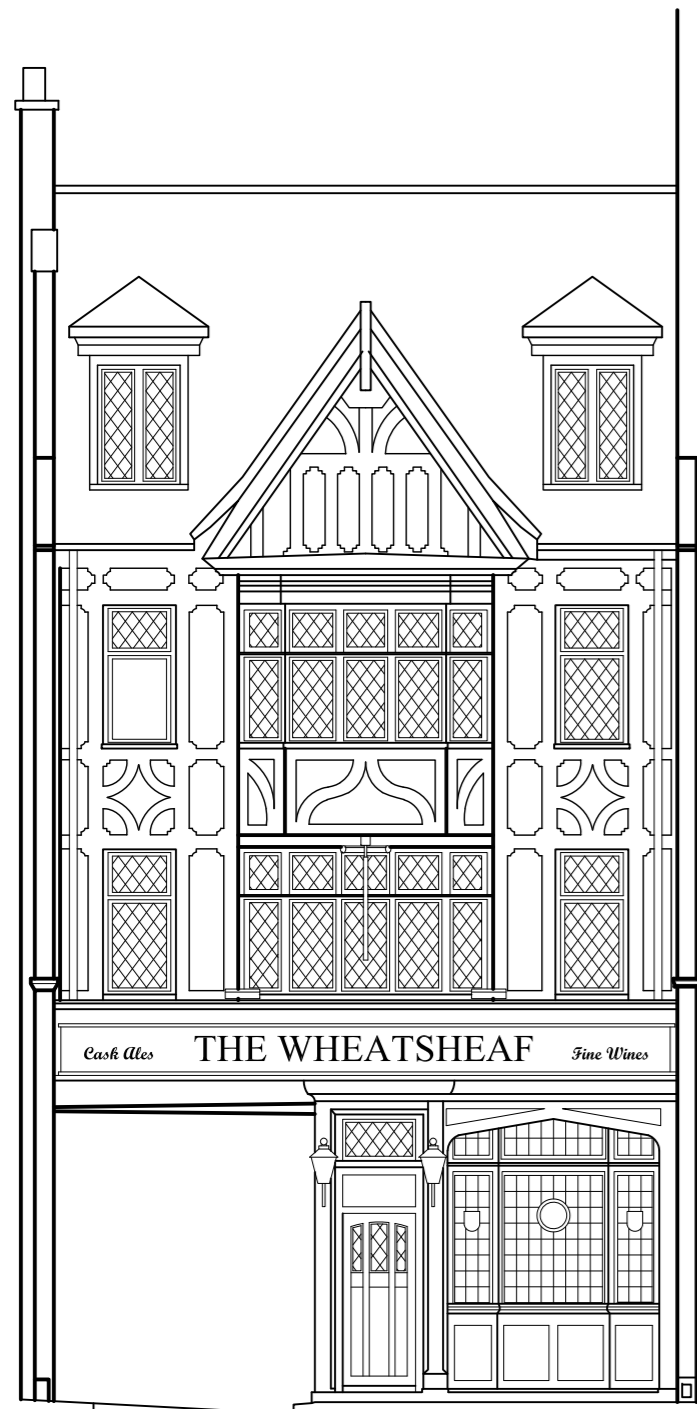


Existing South West Elevation



Existing North West Elevation



Existing North East Elevation

 

Rev	Date



Mitchells & Butlers
 27 Fleet Street
 Birmingham
 B3 1JP
 Tel. 0870 609 3000
 www.mbplc.com

CLIENT	Mitchells & Butlers				
PROJECT	The Wheatsheaf, 25 Rathbone Place, London W1T 1JB				
TITLE	Existing Elevations				
ISSUE					
Scale: 1:100 Date: Jan 25 Drawn: MA	<table border="1" style="width: 100%;"> <tr> <td>Drawing No.</td> <td>Rev.</td> </tr> <tr> <td>3091/PA03</td> <td> </td> </tr> </table>	Drawing No.	Rev.	3091/PA03	
Drawing No.	Rev.				
3091/PA03					