


Note :-
 This drawing must not be scaled. All dimensions and levels must be checked on site and any discrepancies are to be reported to ARC DESIGN ASSOCIATES prior to manufacture.



51 - 55 Fowler Road
 Hainault
 Essex IG6 3XE
 Tel: 020 8559 8666
 Fax: 020 8559 8777

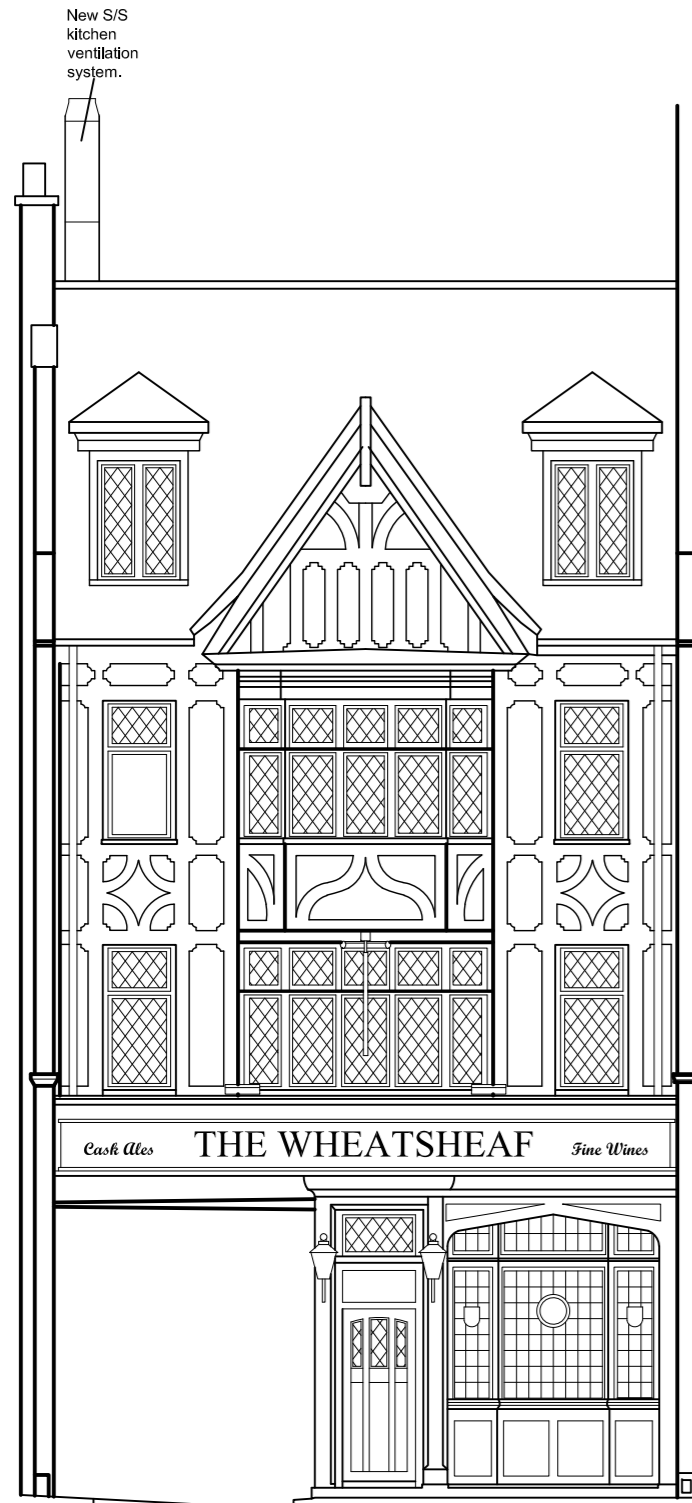

Proposed South West Elevation



Proposed North West Elevation



Proposed North East Elevation

Rev	Date



CLIENT
 Mitchells & Butlers

PROJECT
 The Wheatsheaf,
 25 Rathbone Place,
 London W1T 1JB

TITLE
 Proposed Elevations

ISSUE

Scale: 1:100 Date: Jan 25 Drawn: MA	Drawing No. 3091/PA04	Rev.
---	--------------------------	----------