




1 **Proposed Front Elevation**
Scale: 1:100

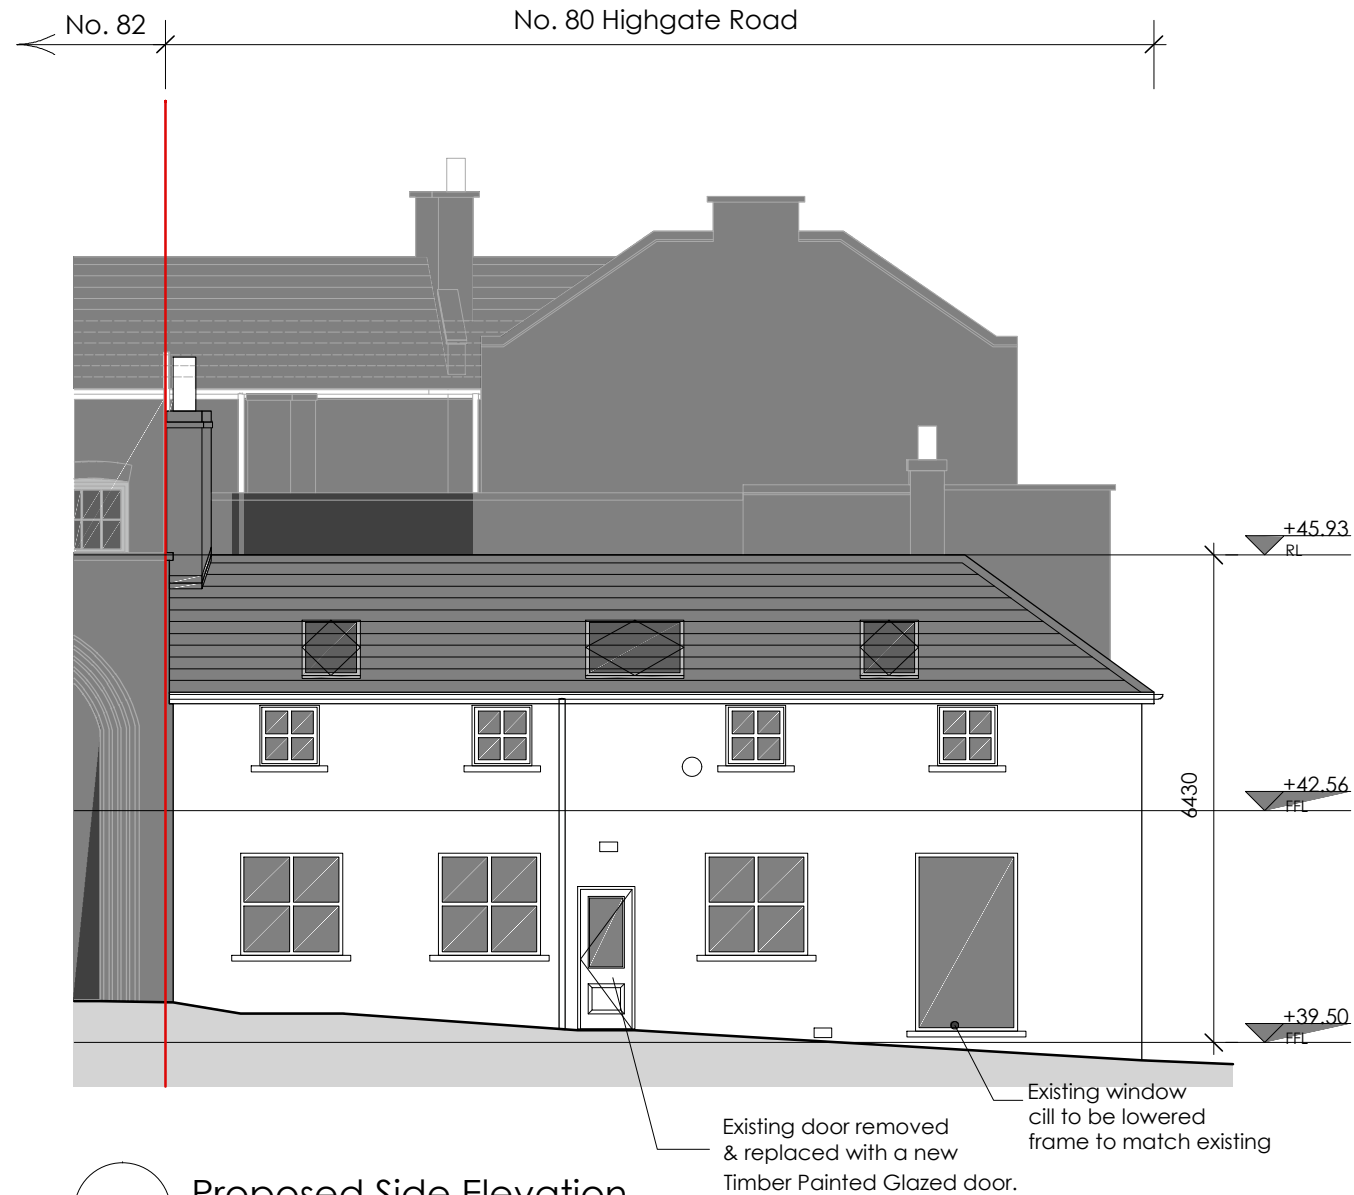

2 **Proposed Side Elevation**
Scale: 1:100



This Drawing is Copyright. ©
Note: All dimensions to be checked on site and not to be scaled from drawing.

AMENDMENTS:	Date
Revision	

BUCKMASTERBATCUP
Architects Ltd.

CLIENT:
Houshang Sakhai

PROJECT TITLE:
80 Highgate Road, London, NW5 1PB

DRAWING TITLE:
Proposed Elevations

SCALE: 1:50 @ A1 | DATE: February 2025

SWANSEA	LONDON
70 Walter Road	One Kingdom Street
Swansea, SA1 4QA	Paddington Central
T - 01792 466060	London, W2 6BD
F - 01792 644646	
www.bbarch.co.uk	
info@bbarch.co.uk	BBA 971.P.03