



projected sign position Front Elevation
Scale 1:50

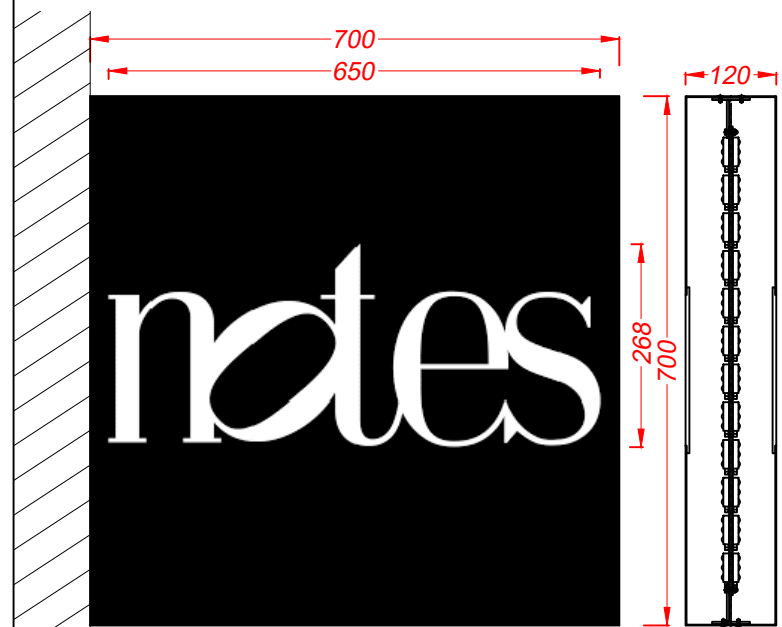

Projected Sign - 1 off
Scale 1:10

Folded and welded 2.5mm aluminium panels are finished satin black and are screw fixed to landlord bracketry.
Fret cut text in the panel faces is fitted with push through 5mm opal 050 acrylic.
Panels are fitted with low energy cool white LEDs for internal illumination.

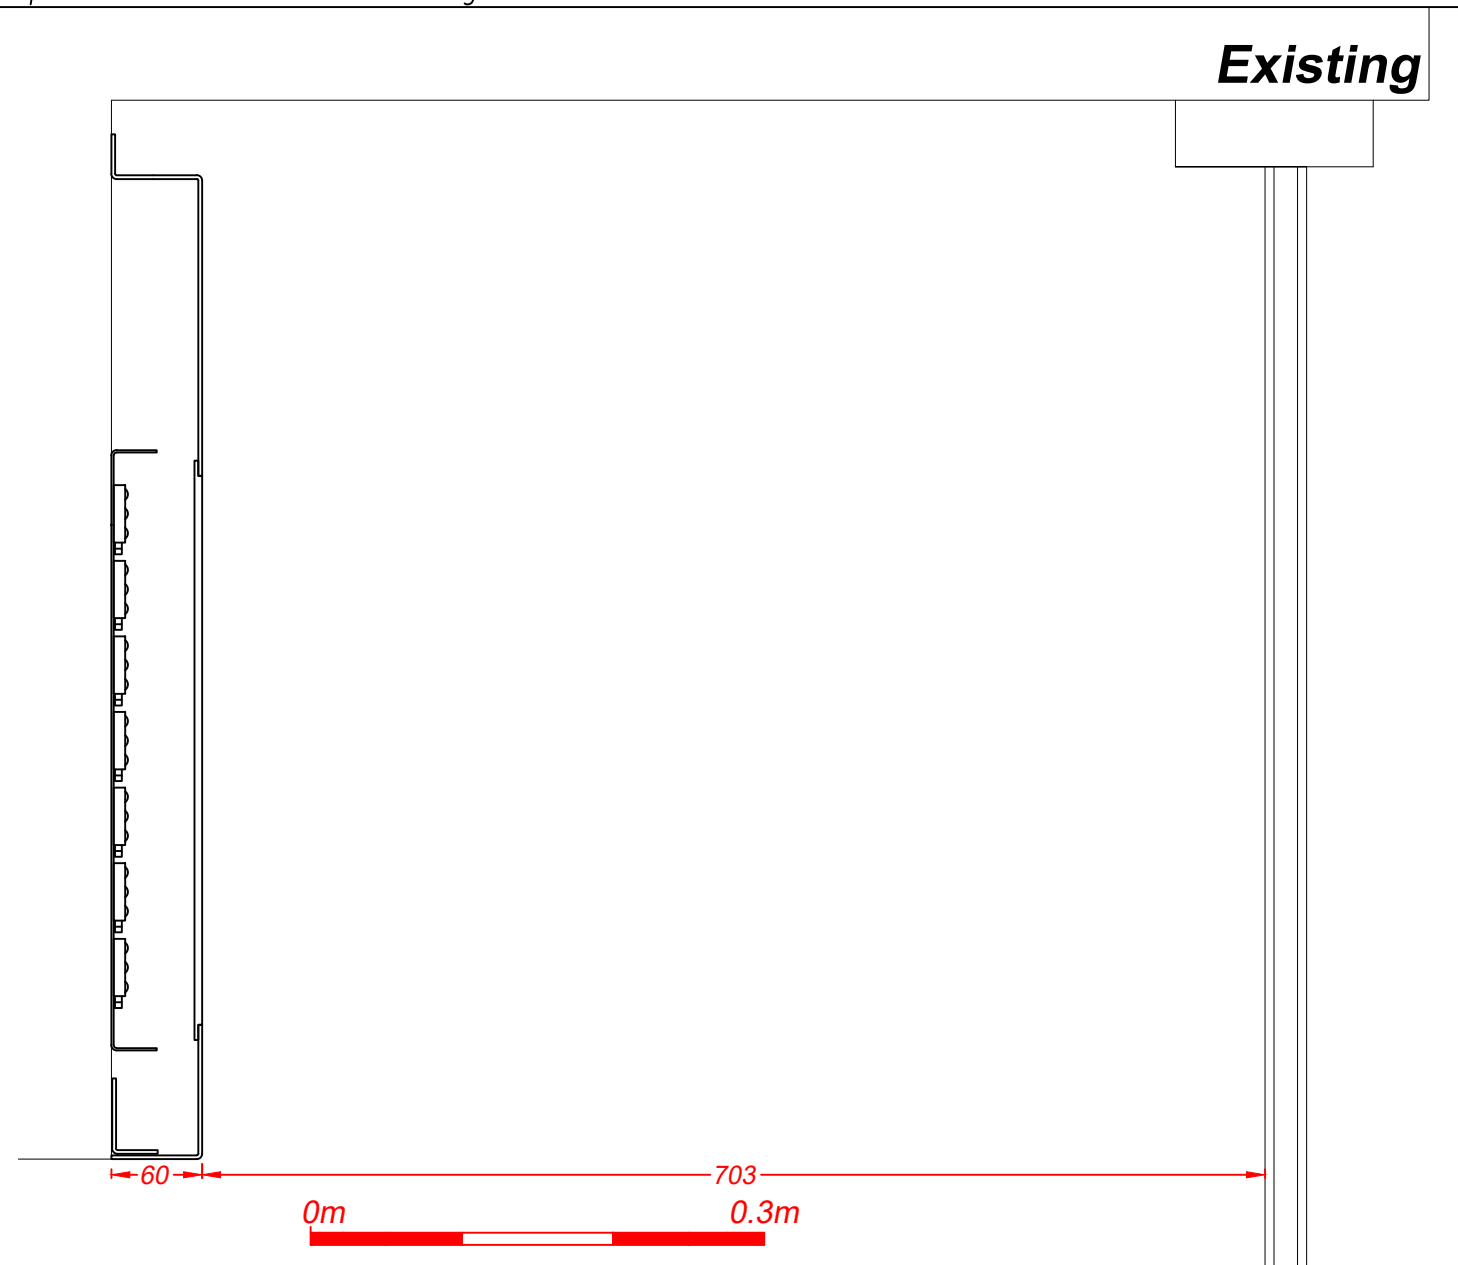

Section A-A through the text

Scale 1:5

Folded and welded 2.5mm aluminium fascia panel is finished satin black and is screw fixed to the bulkhead behind the glazing.

Fret cut text in the panel faces is fitted with push through 5mm opal 050 acrylic.
Panel is fitted with low energy cool white LEDs for internal illumination.



 Technical Signs Floor 1 - Unit 3 Hille Business Centre 132 St Albans Road Watford, Herts, WD24 4AE Tel: 01923 811999 Fax: 01923 811998 E-mail: info@technicalsigns.co.uk	Client Sushidog	
	Address/Job details 105 Tottenham Court Rd Fitzrovia W1T 4TT	
	Existing Signs	
	Job No	
Drawn by DN	Date 05/02/25	
Scale As specified (A3)	Drawing No 597018-1	Rev