



FRONT ELEVATION
UNIVERSITY STREET FRONTAGE

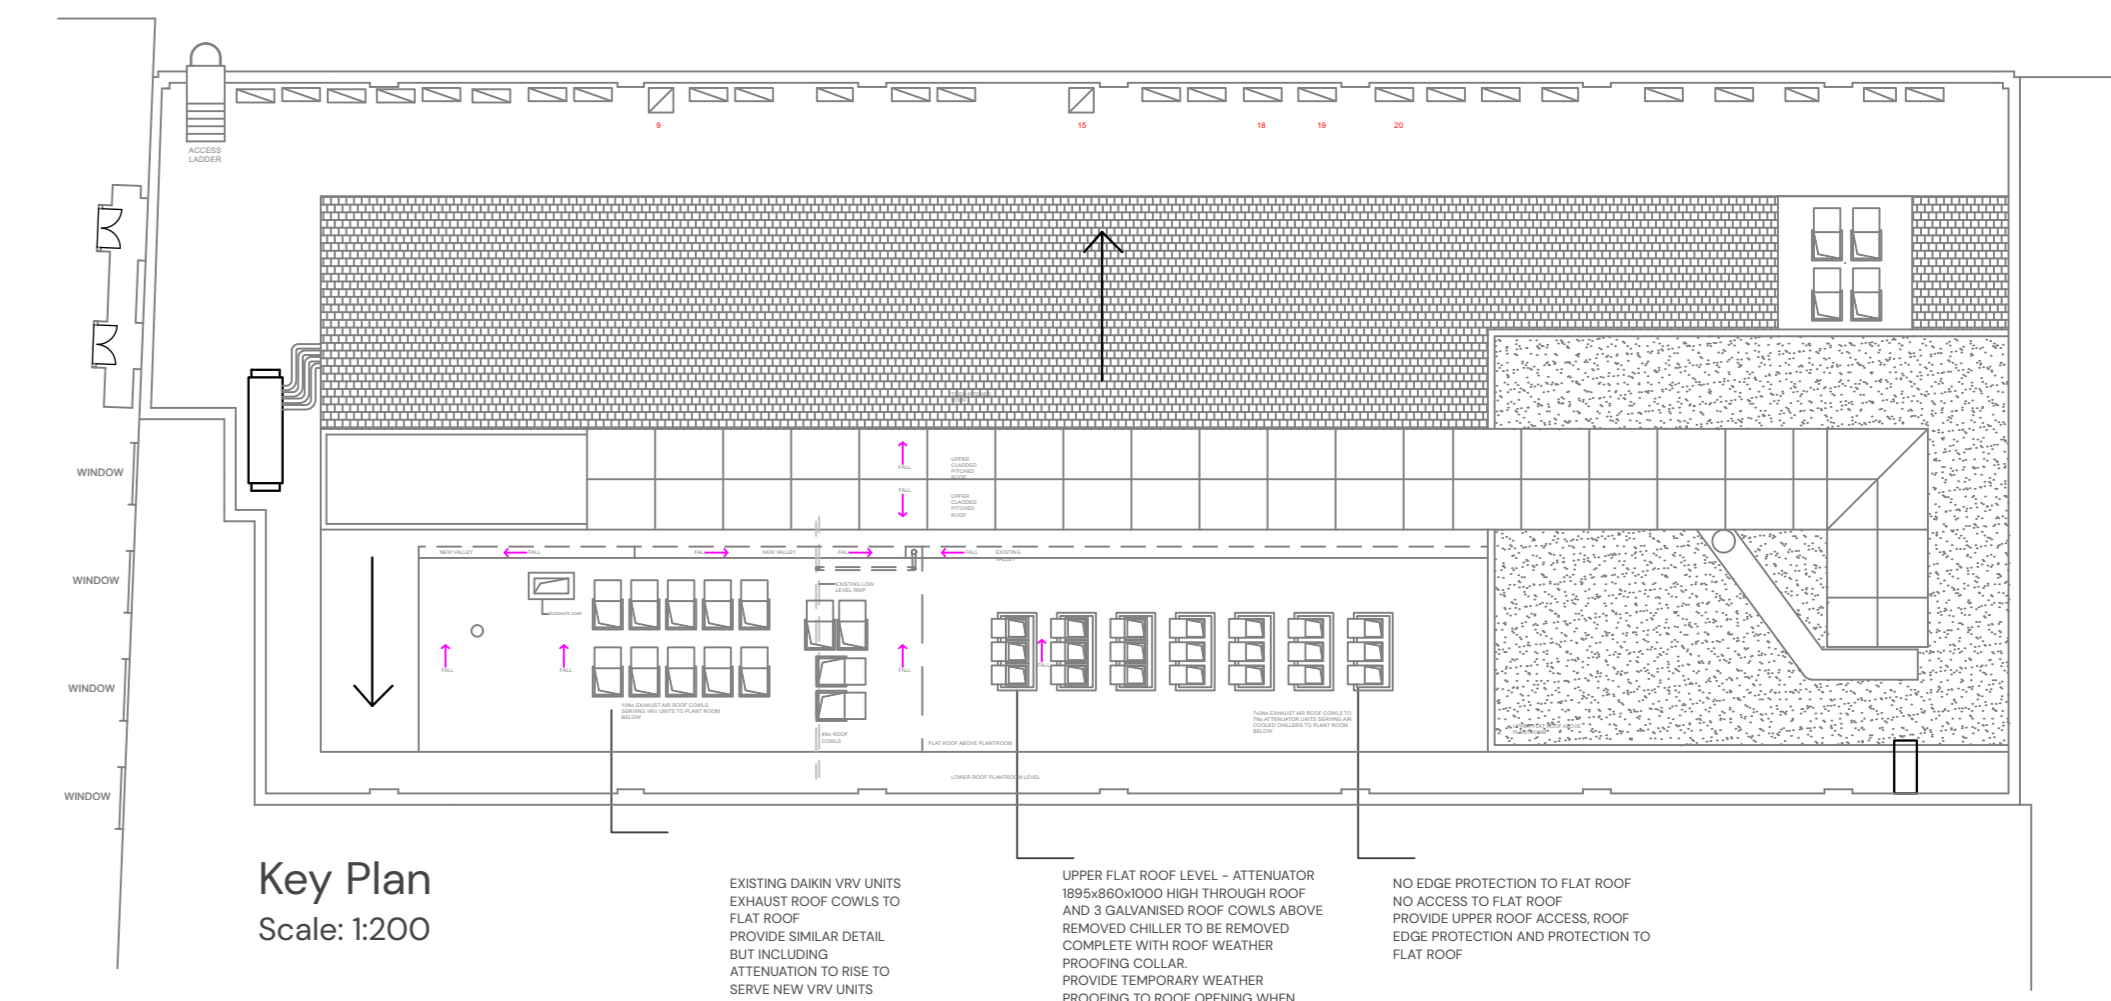

REAR ELEVATION

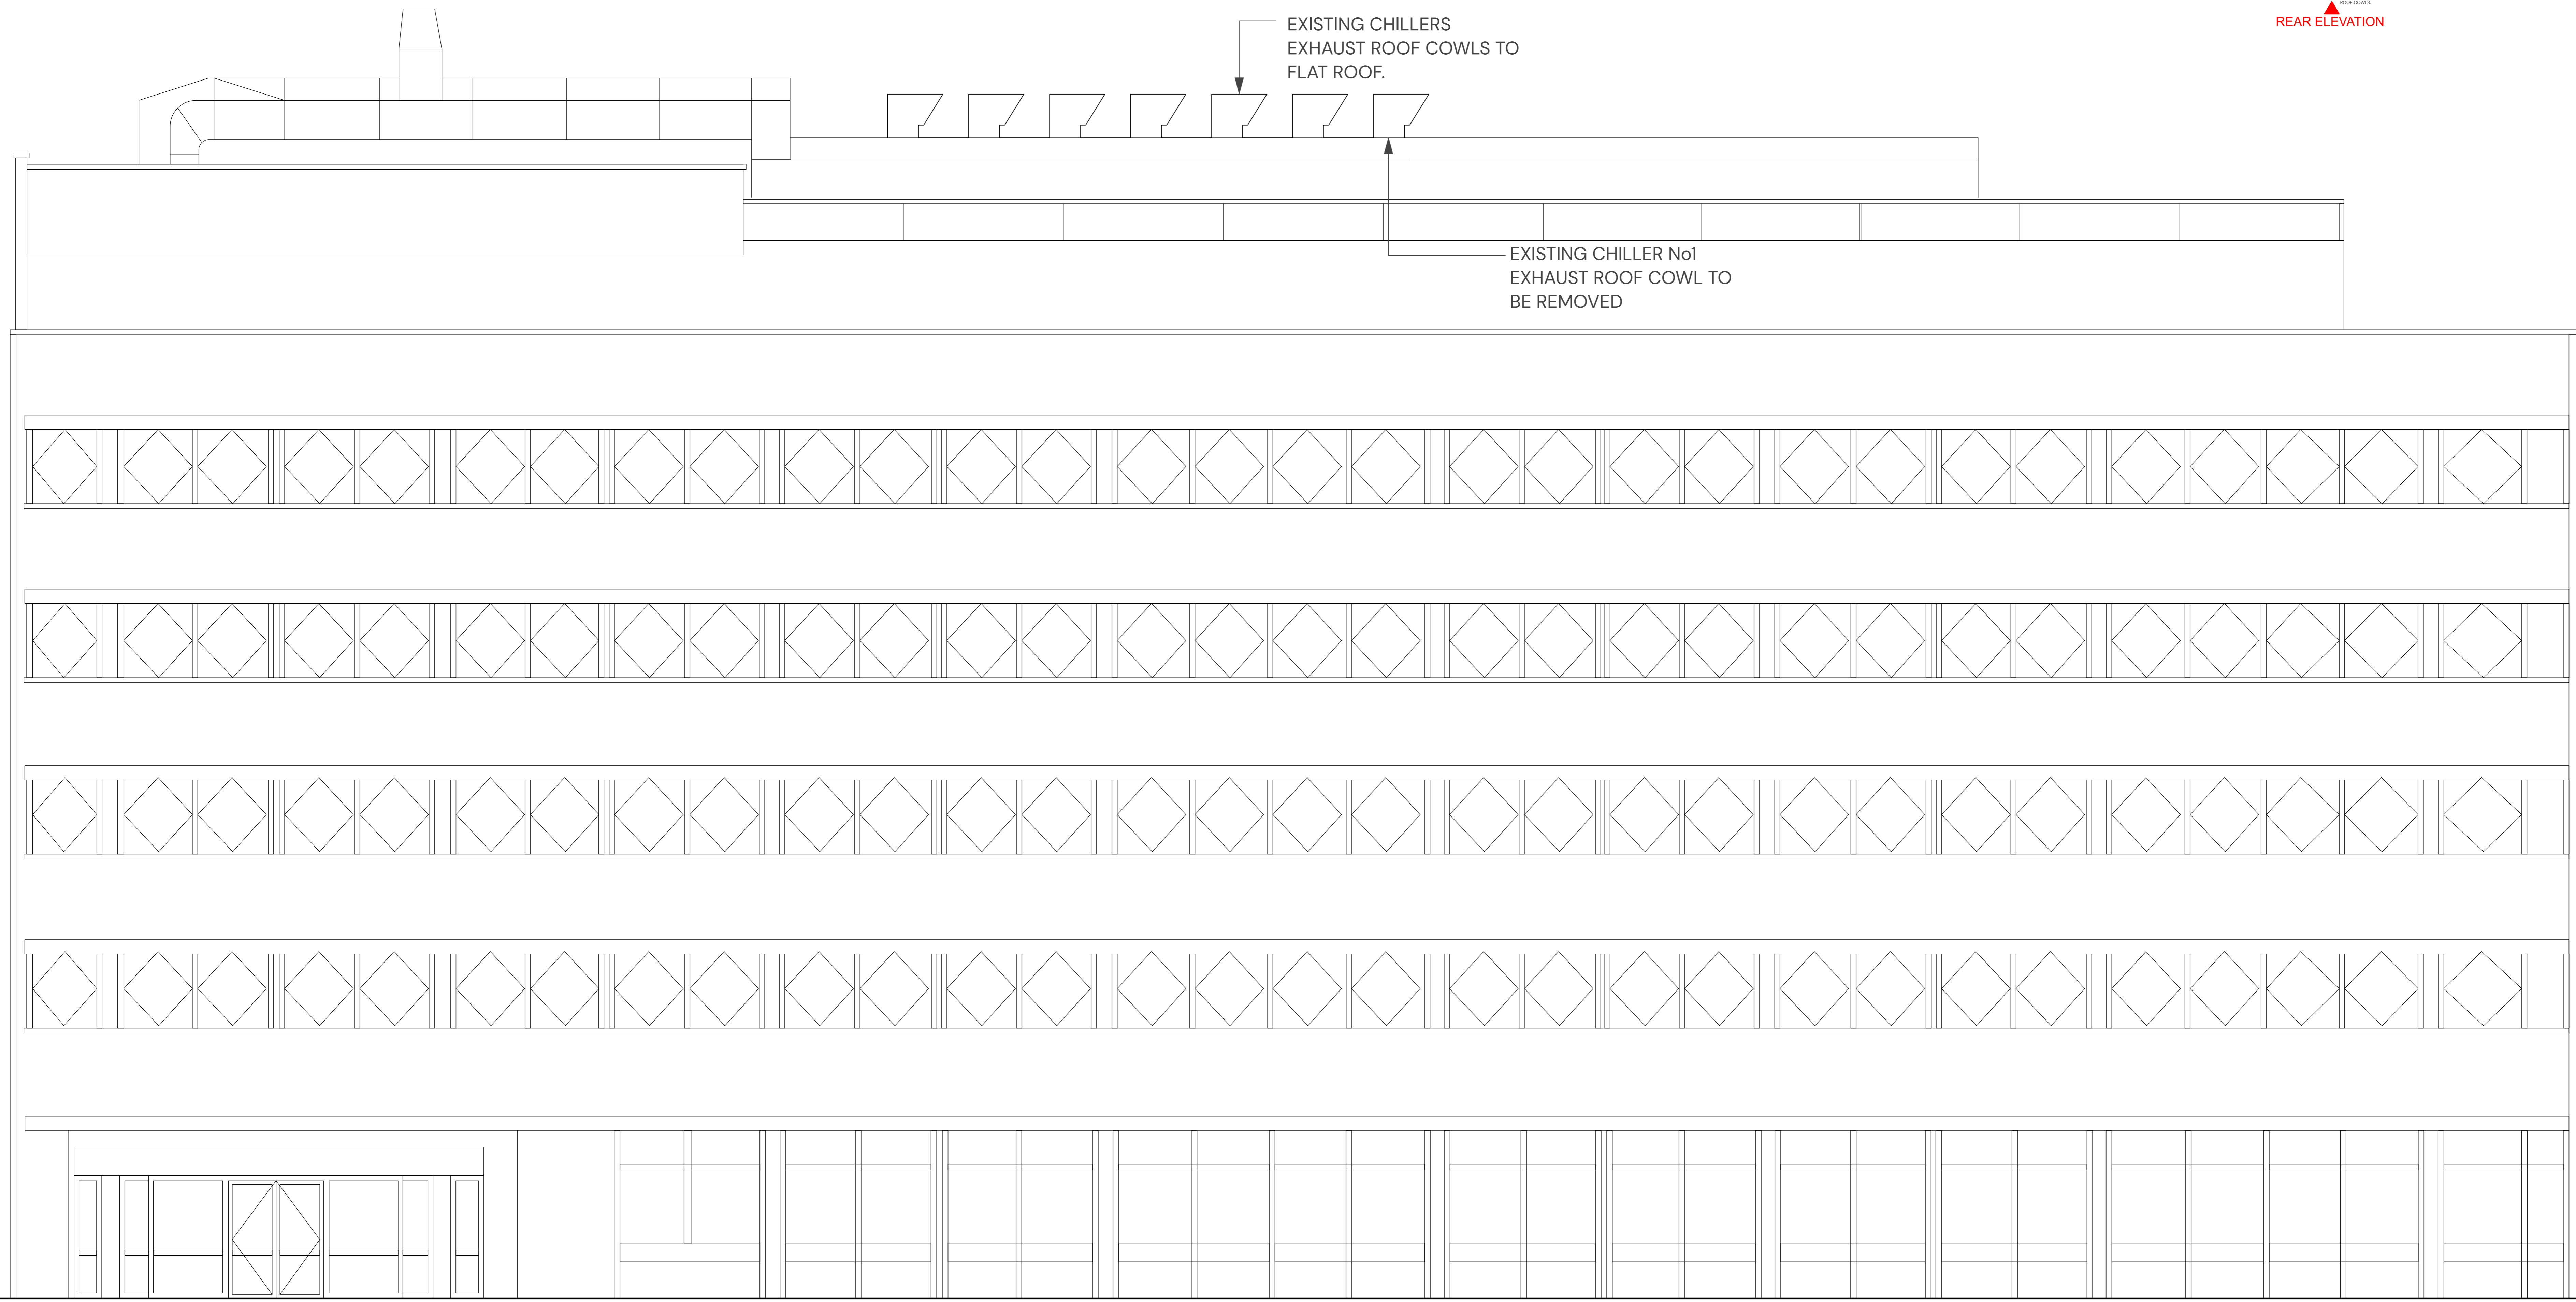

Existing Front Elevation
Scale: 1:50

SW01 - 202-RAYNE INSTITUTE
EXISTING FRONT ELEVATION



<p>Kendall Kingscott Life and Medical Sciences Minor Works 23/24 UCL - University College London</p>	<p>Project: Life and Medical Sciences Minor Works 23/24 Client: UCL - University College London</p>	<p>Date: 13.05.2024 Scale: 1:50 Drawing No: 240665 SW01-1300</p>	<p>Drawn: JH Checked: MM Project No: 240665 SW01-1300</p>	<p>POI: 15010225 - J1 AC Planning Submission Rev: 001 Date: 13.05.2024 By: JH Title: SW01 - 202-RAYNE INSTITUTE - Existing Front Elevation</p>
	<p>Site: 3, Sandford House, 15, Claremont Rd, Tuckington, TW8 1JL +44 (0)20 8943 5300 www.kendallkingscott.co.uk</p>	<p>Check of drawings and notes on site</p>	<p>POI</p>	<p>© Copyright</p>