
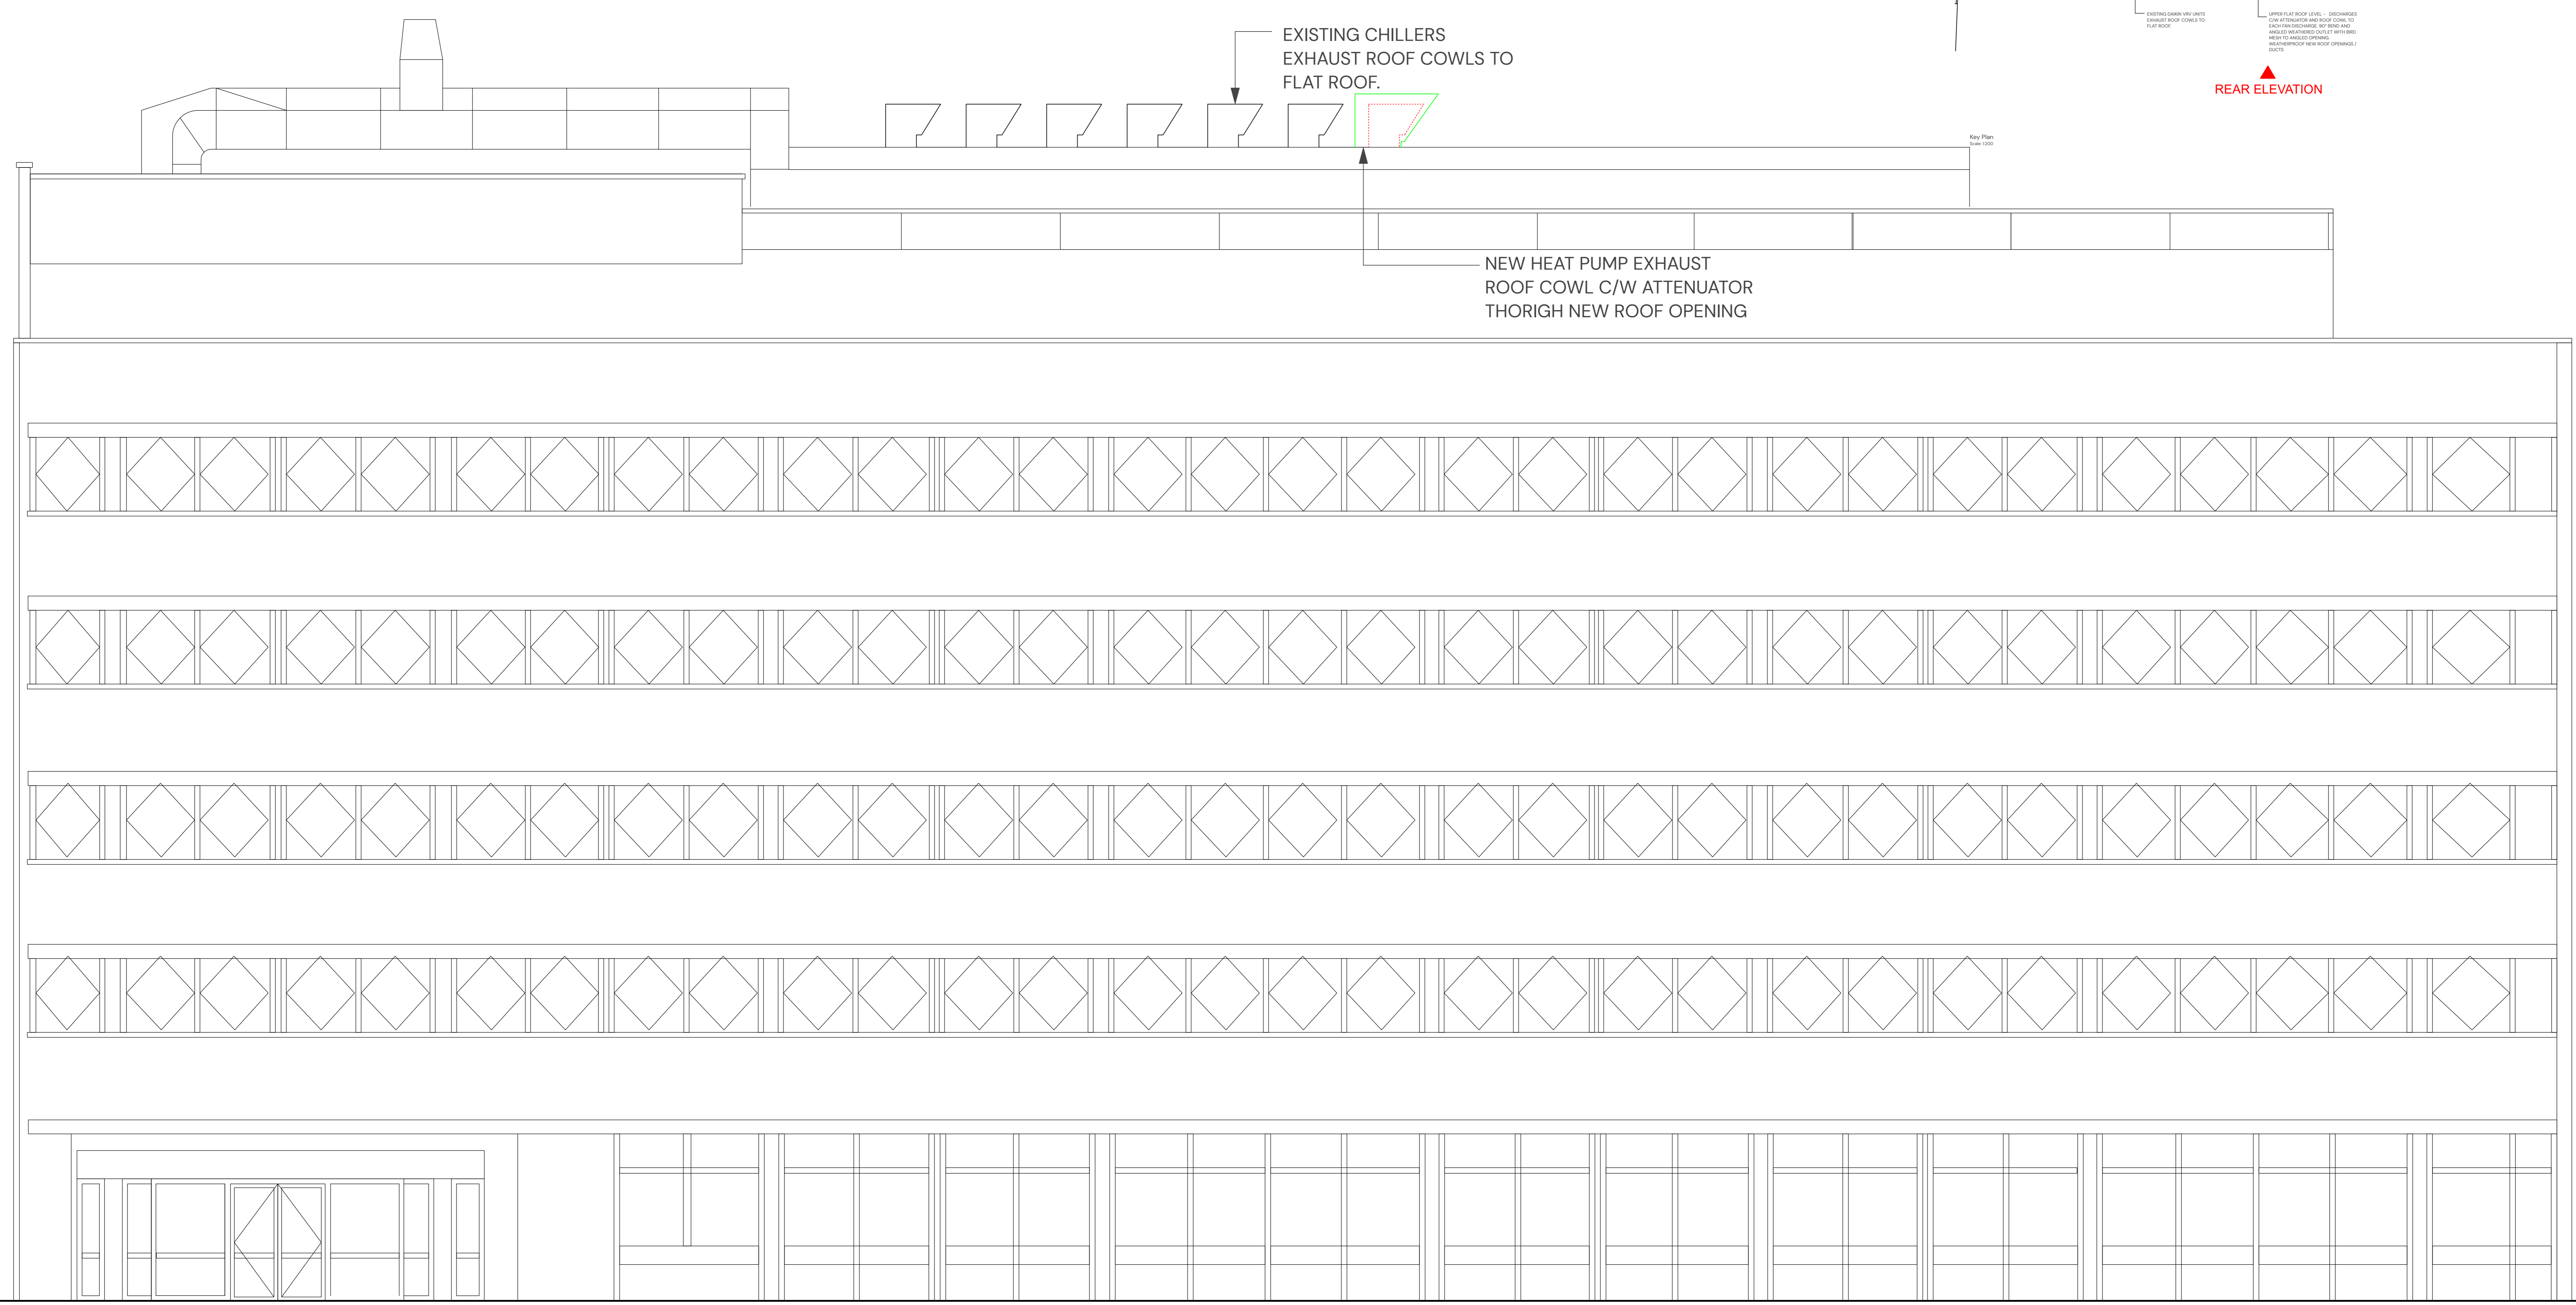


FRONT ELEVATION
UNIVERSITY STREET FRONTAGE

REAR ELEVATION

KEY

- Demolitions
- Proposed

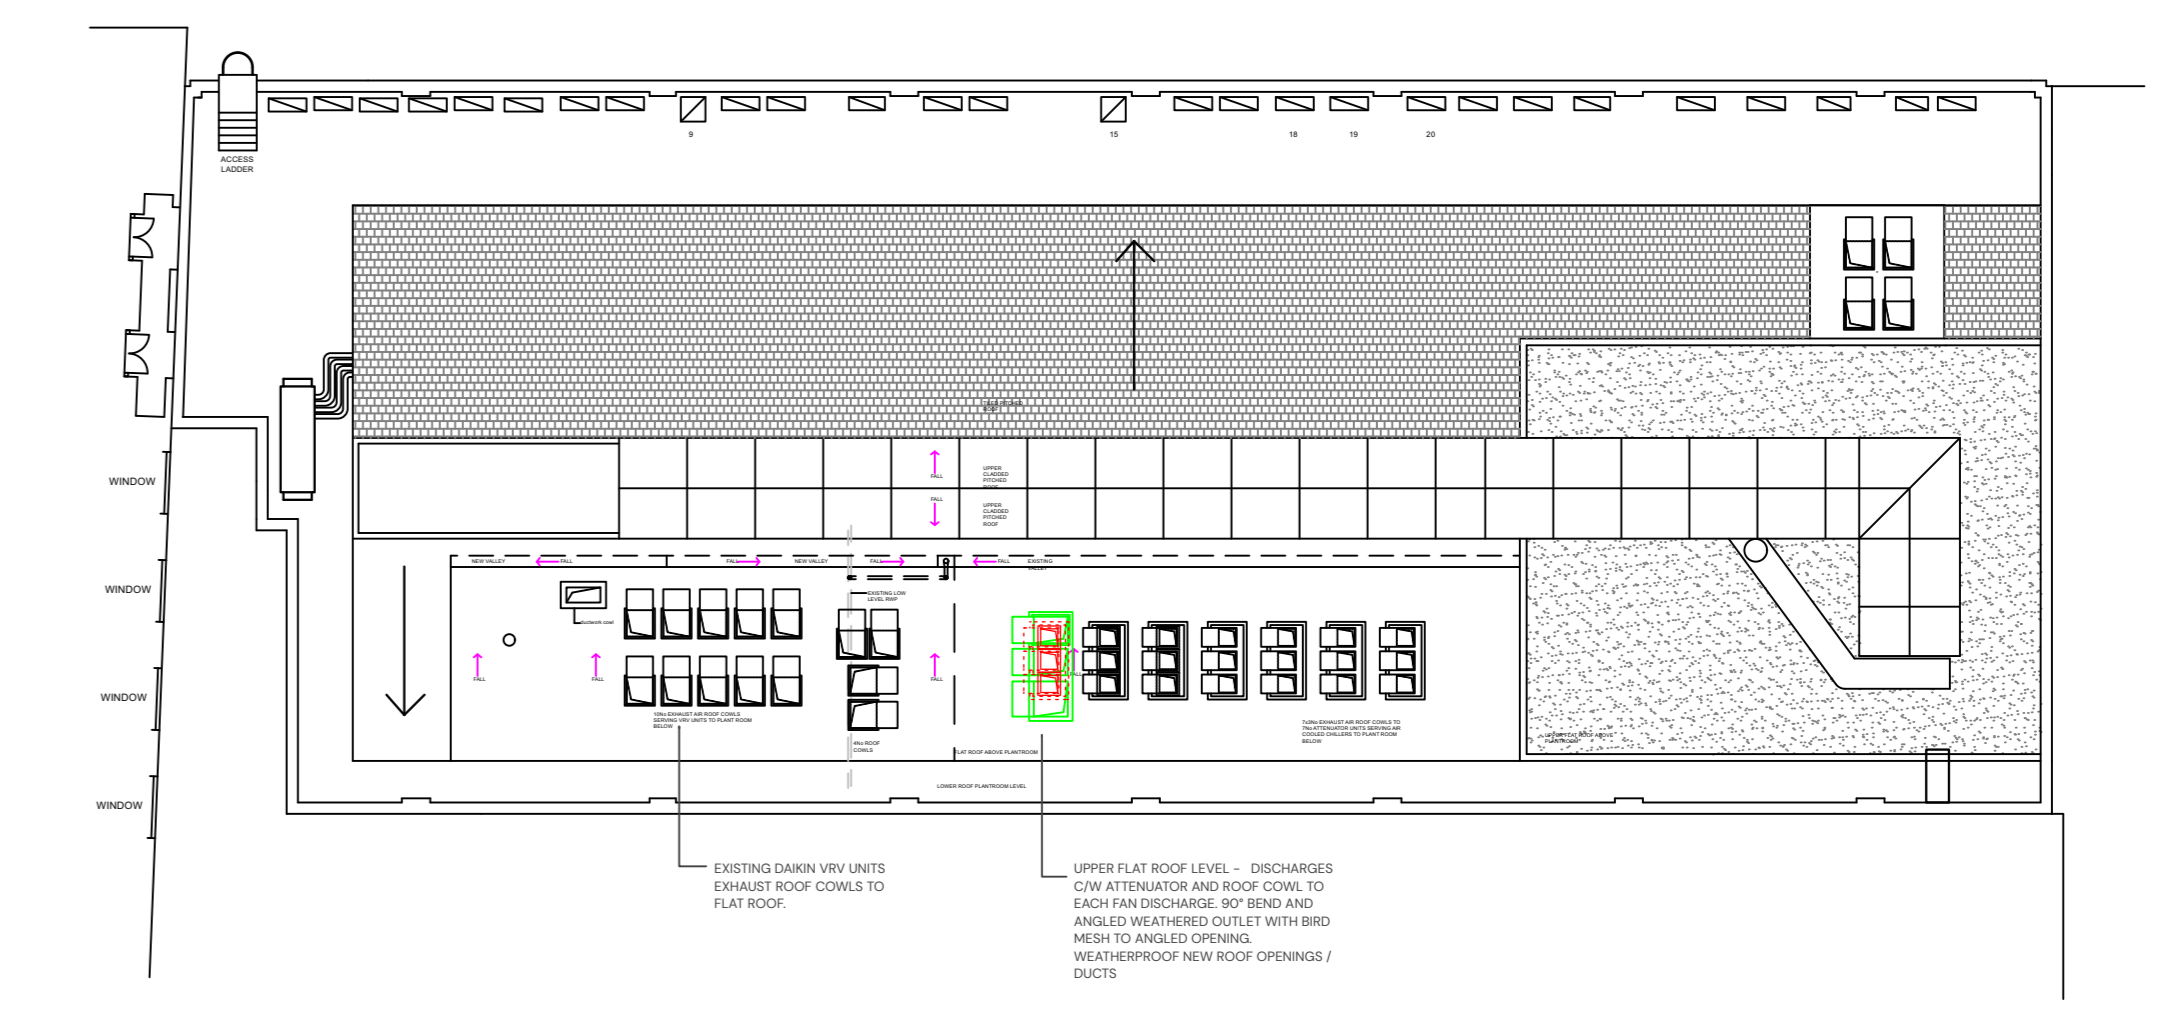

Proposed Front Elevation
Scale: 1:50

SW01 - 202-RAYNE INSTITUTE
PROPOSED FRONT ELEVATION



		<p>Project: Life and Medical Sciences Minor Works 23/24</p> <p>Client: UCL - University College London</p>		<p>Date: 13.05.2024</p> <p>Drawn: JI</p> <p>Checked: MM</p> <p>Scale: 1:50</p> <p>Drawn: MM</p> <p>Checked: MM</p>	<p>Project: SW01 - 202-RAYNE INSTITUTE - Proposed Elevation</p> <p>Client: UCL - University College London</p> <p>Date: 13.05.2024</p> <p>Drawn: JI</p> <p>Checked: MM</p> <p>Scale: 1:50</p> <p>Drawn: MM</p> <p>Checked: MM</p>	<p>POI: 150102025 - JI - AC - Planning Submission</p> <p>POI: 240665 SW01 1500</p>
--	--	--	--	--	---	--