


KEY

- Demolitions
- Proposed

UNIVERSITY STREET FRONTAGE

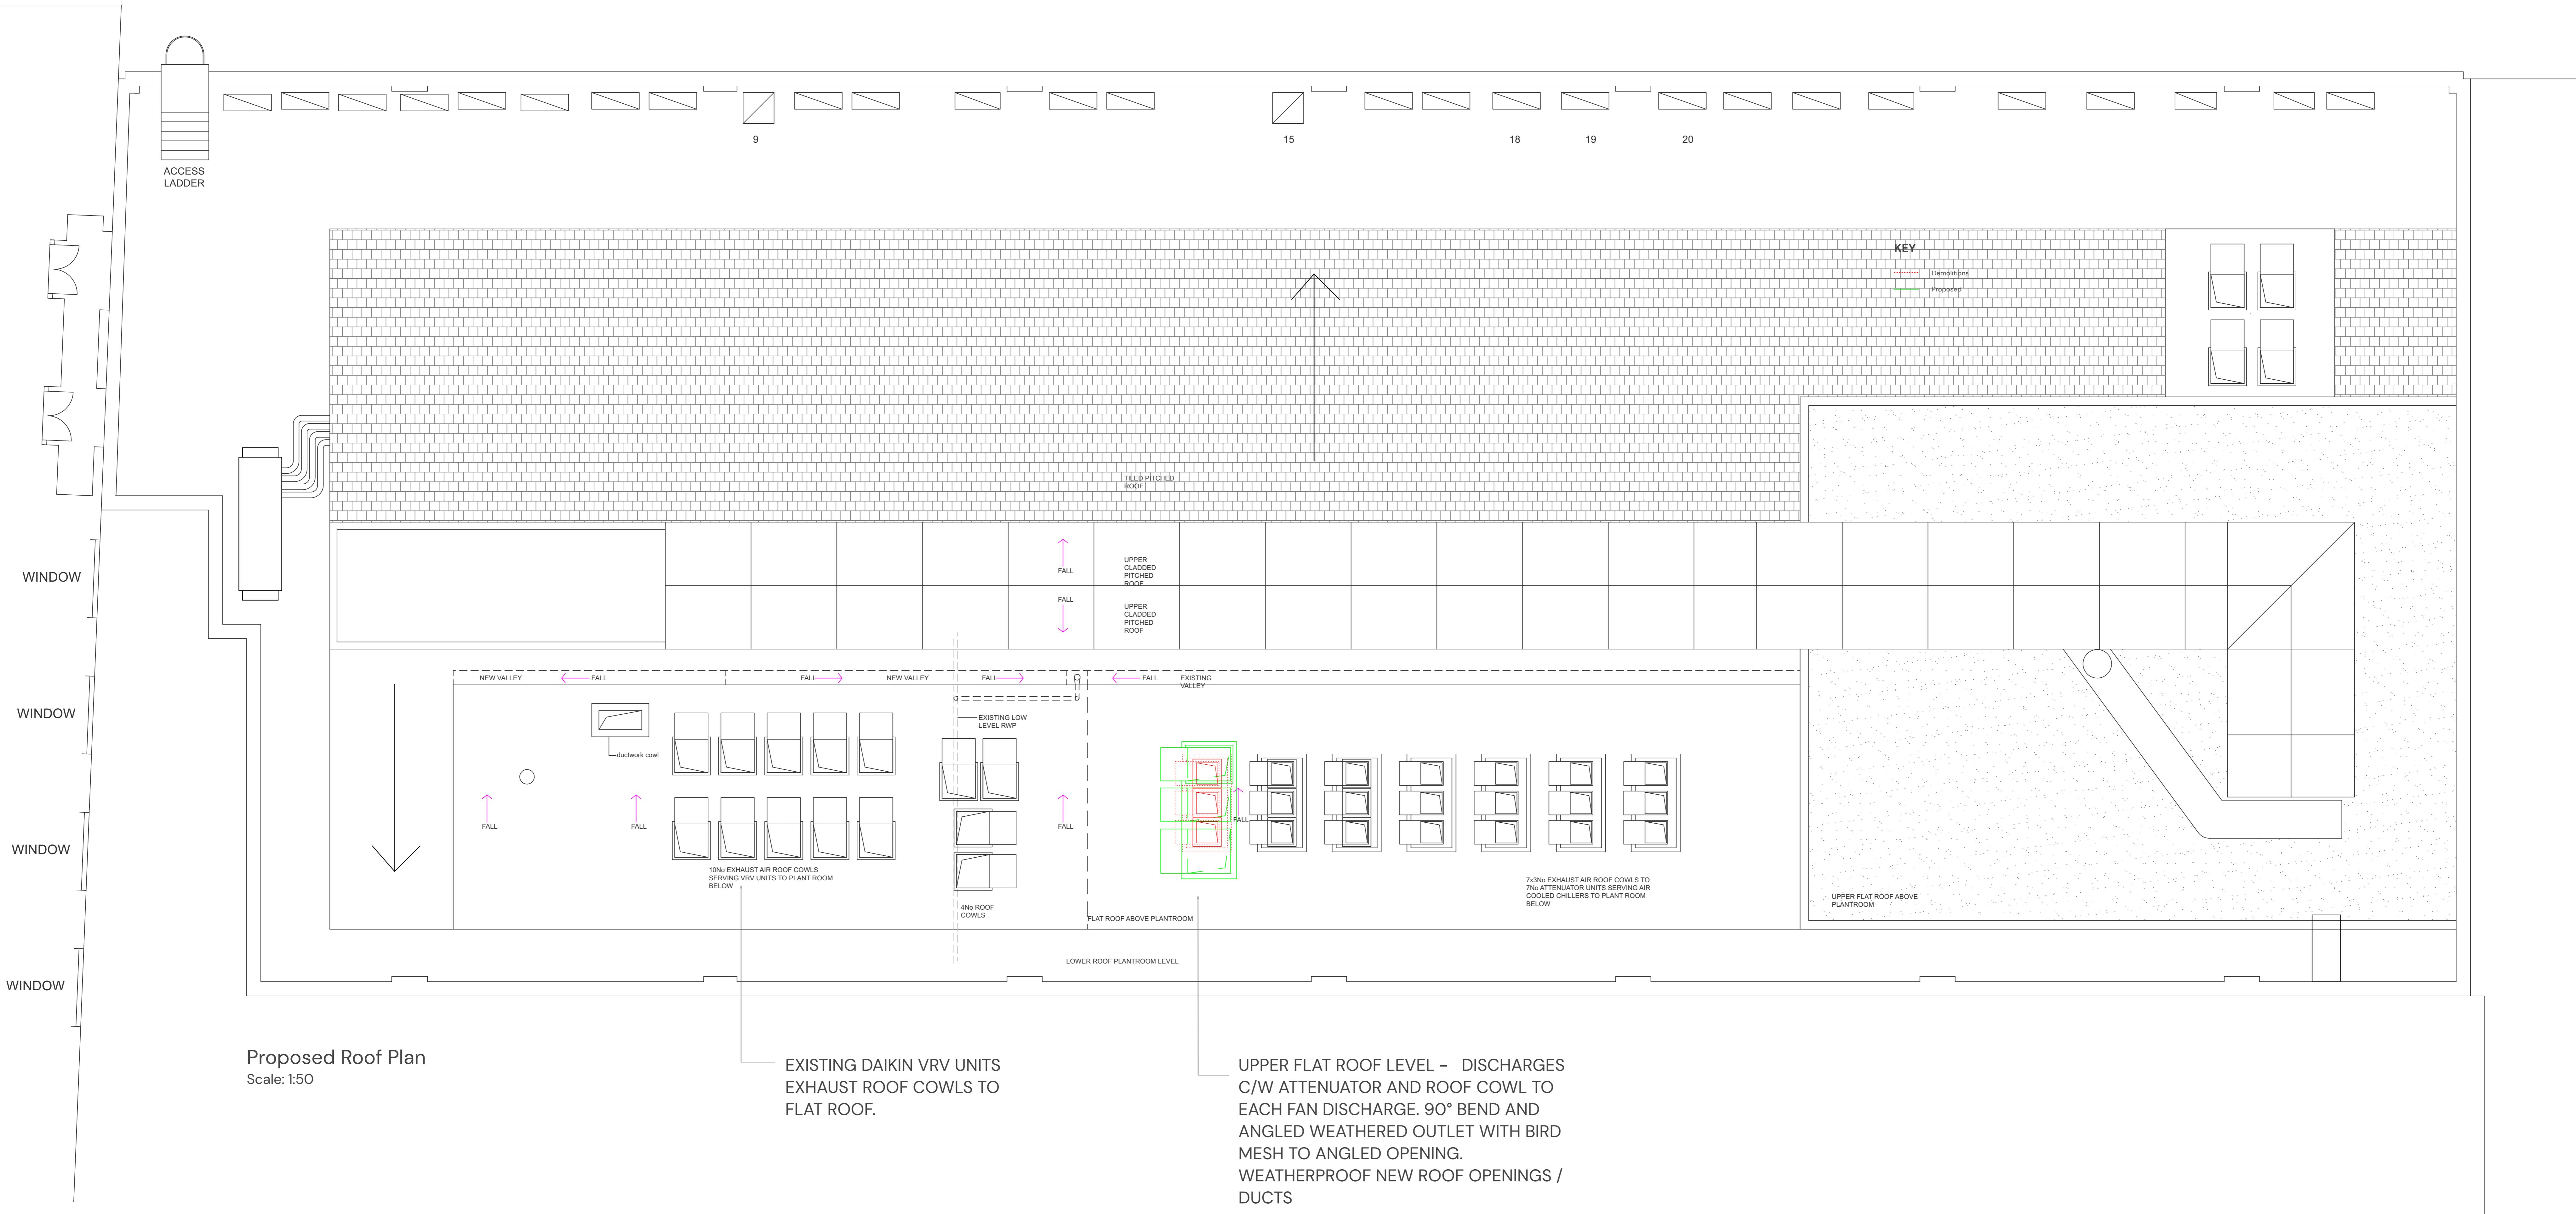

SW01 - 202-RAYNE INSTITUTE
PROPOSED ROOF PLAN

0 2.5 5.0 7.5 10.0 12.5 M

Scale 1:50 @ A0

Kendall Kingscott
Suite 3, Sandford House,
1b Gladstone Rd, Teddington,
TW11 8DH
+44 (0)20 8943 5300
www.kendallkingscott.co.uk

Do not scale this drawing
Project Life and Medical Sciences
Minor Works 23/24
UCL - University College London
Date 15/05/2024 Drawn JI Purpose/Status PLANNING
Rev Date By Ap Note
Drawing Title SW01 - 202 RAYNE INSTITUTE - Proposed Roof Plan
File Name 240665 UCL LMS Planning SW01A.vwx
Scale 1:50 Checked Paper Size MM ISO A0
Project Number/Drawing Number 240665 SW01-1400
Check all dimensions and levels on site
Revision
Copyright © Kendall Kingscott Ltd 2024. All rights reserved.
Only to be used on the site for which designed. The electronic transmission of designs/information contained in this drawing is carried out entirely at the User's risk and Kendall Kingscott Ltd will have no liability for any errors or inaccuracies arising therefrom.
The production of amended or updated information from the said design/information by the User is entirely the responsibility of the User and Kendall Kingscott Ltd shall have no responsibility in respect thereof whatsoever.