



29 HEMSTAL RD  
27 HEMSTAL RD  
PROPOSED SECTION BB  
25 HEMSTAL RD

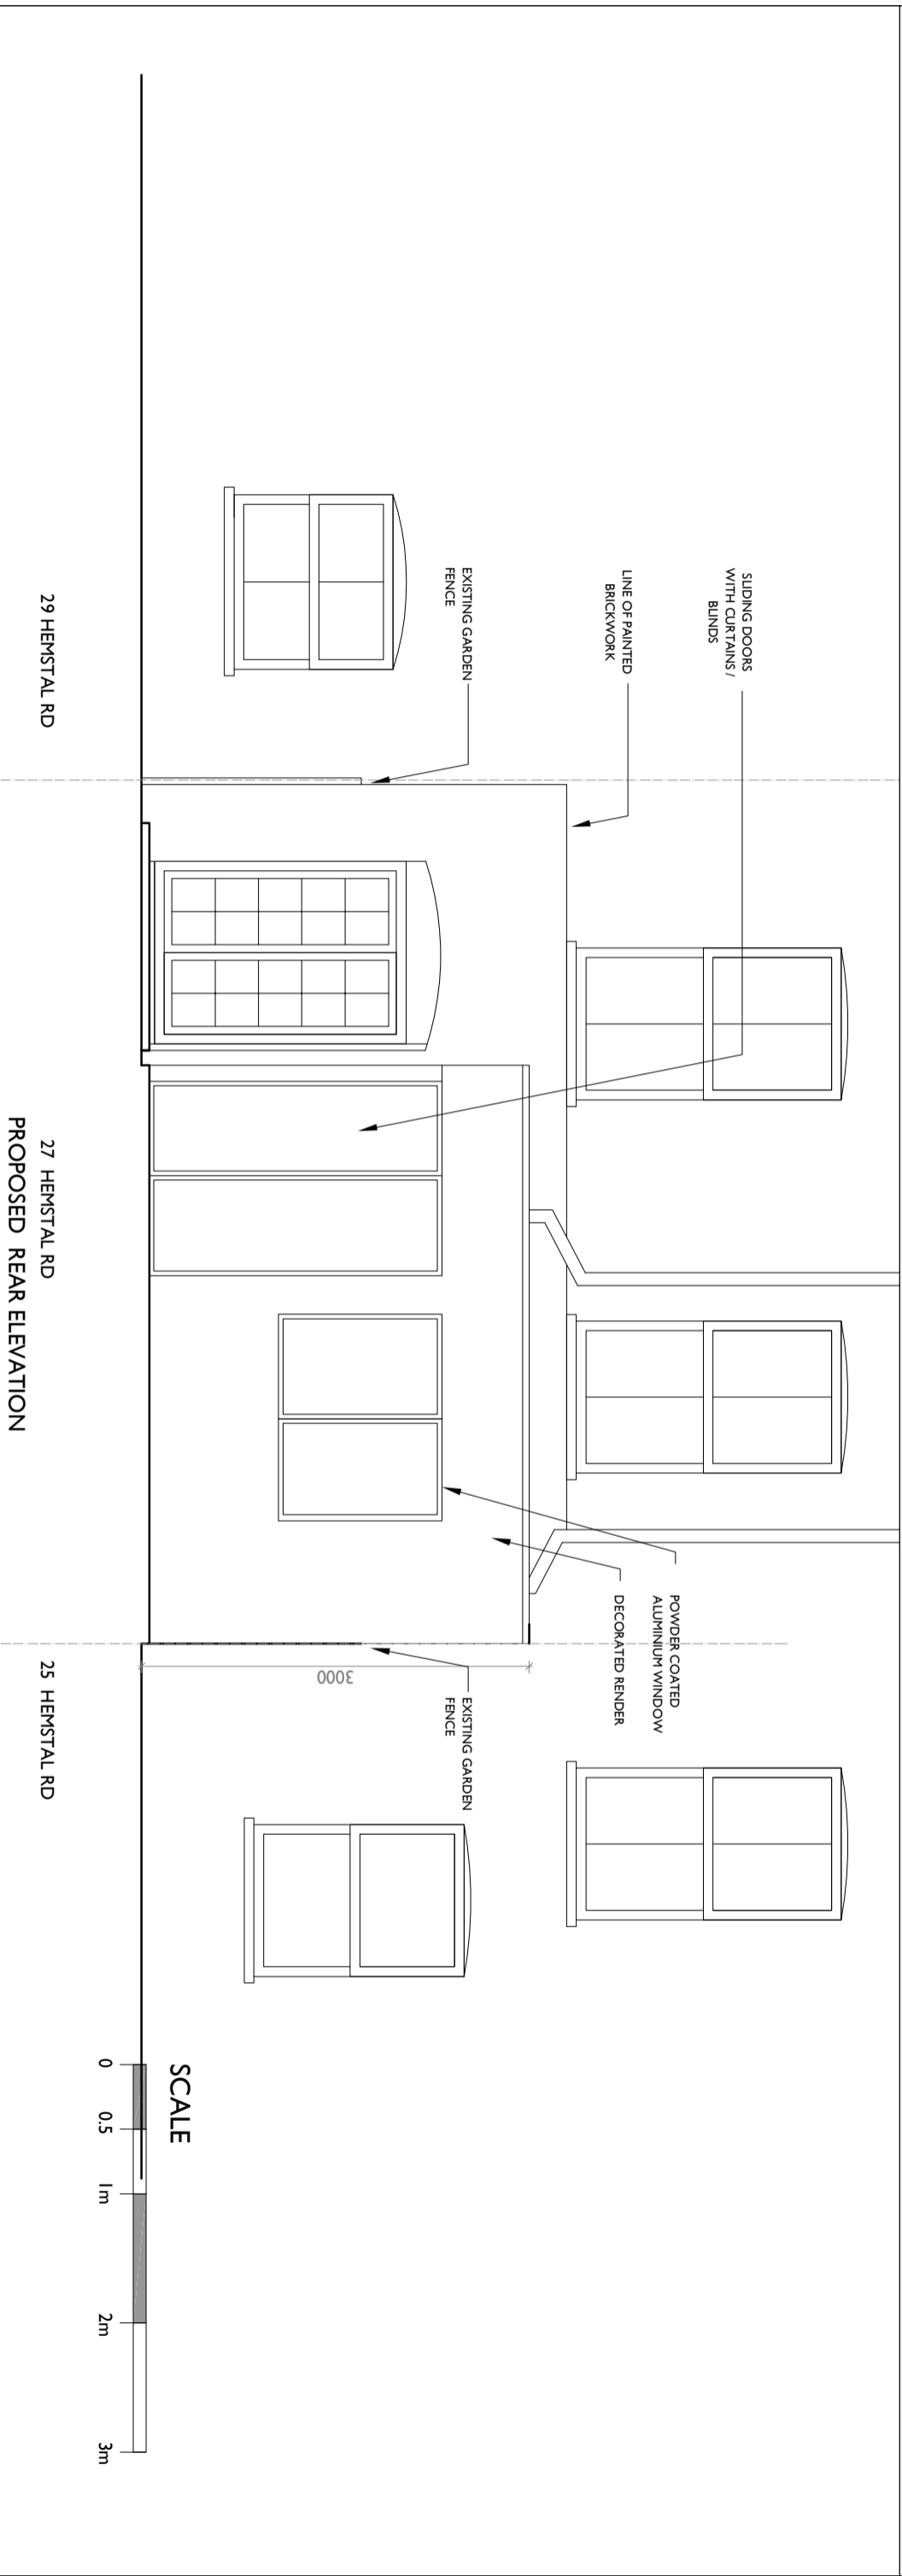

29 HEMSTAL RD  
27 HEMSTAL RD  
PROPOSED REAR ELEVATION  
25 HEMSTAL RD

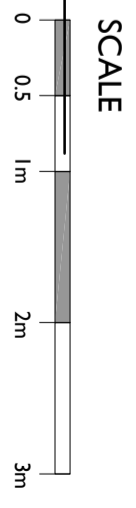

DRAWING TITLE: <b>PROPOSED_REAR_ELEVATION/SECTION</b>		DRAWING NUMBER: <b>GA_2003</b>																																					
PROJECT: <b>27A_HEMSTAL_RD_NW6_2AB</b>	DATE: <b>22/11/2024</b>	REVISION: <b>D</b>																																					
CLIENT: <b>GREG_PAPPAS</b>	PURPOSE OF ISSUE: <b>PLANNING</b>	ALL DIMENSIONS AND LEVELS TO BE CHECKED ON SITE																																					
<table border="1"> <thead> <tr> <th>REVISIONS</th> <th>DATE</th> <th>DESCRIPTION</th> </tr> </thead> <tbody> <tr> <td>-</td> <td>22/11/24</td> <td>FIRST ISSUE</td> </tr> <tr> <td>A</td> <td>10/12/24</td> <td>GENERAL UPDATES</td> </tr> <tr> <td>B</td> <td>17/12/24</td> <td>GENERAL UPDATES</td> </tr> <tr> <td>C</td> <td>17/12/24</td> <td>GENERAL UPDATES</td> </tr> <tr> <td>D</td> <td>07/02/24</td> <td>GENERAL UPDATES</td> </tr> </tbody> </table>		REVISIONS	DATE	DESCRIPTION	-	22/11/24	FIRST ISSUE	A	10/12/24	GENERAL UPDATES	B	17/12/24	GENERAL UPDATES	C	17/12/24	GENERAL UPDATES	D	07/02/24	GENERAL UPDATES	<table border="1"> <thead> <tr> <th>REVISIONS</th> <th>DATE</th> <th>DESCRIPTION</th> </tr> </thead> <tbody> <tr> <td>-</td> <td>22/11/24</td> <td>FIRST ISSUE</td> </tr> <tr> <td>A</td> <td>10/12/24</td> <td>GENERAL UPDATES</td> </tr> <tr> <td>B</td> <td>17/12/24</td> <td>GENERAL UPDATES</td> </tr> <tr> <td>C</td> <td>17/12/24</td> <td>GENERAL UPDATES</td> </tr> <tr> <td>D</td> <td>07/02/24</td> <td>GENERAL UPDATES</td> </tr> </tbody> </table>		REVISIONS	DATE	DESCRIPTION	-	22/11/24	FIRST ISSUE	A	10/12/24	GENERAL UPDATES	B	17/12/24	GENERAL UPDATES	C	17/12/24	GENERAL UPDATES	D	07/02/24	GENERAL UPDATES
REVISIONS	DATE	DESCRIPTION																																					
-	22/11/24	FIRST ISSUE																																					
A	10/12/24	GENERAL UPDATES																																					
B	17/12/24	GENERAL UPDATES																																					
C	17/12/24	GENERAL UPDATES																																					
D	07/02/24	GENERAL UPDATES																																					
REVISIONS	DATE	DESCRIPTION																																					
-	22/11/24	FIRST ISSUE																																					
A	10/12/24	GENERAL UPDATES																																					
B	17/12/24	GENERAL UPDATES																																					
C	17/12/24	GENERAL UPDATES																																					
D	07/02/24	GENERAL UPDATES																																					