




1 **Approved South-East Elevation**
1 : 100

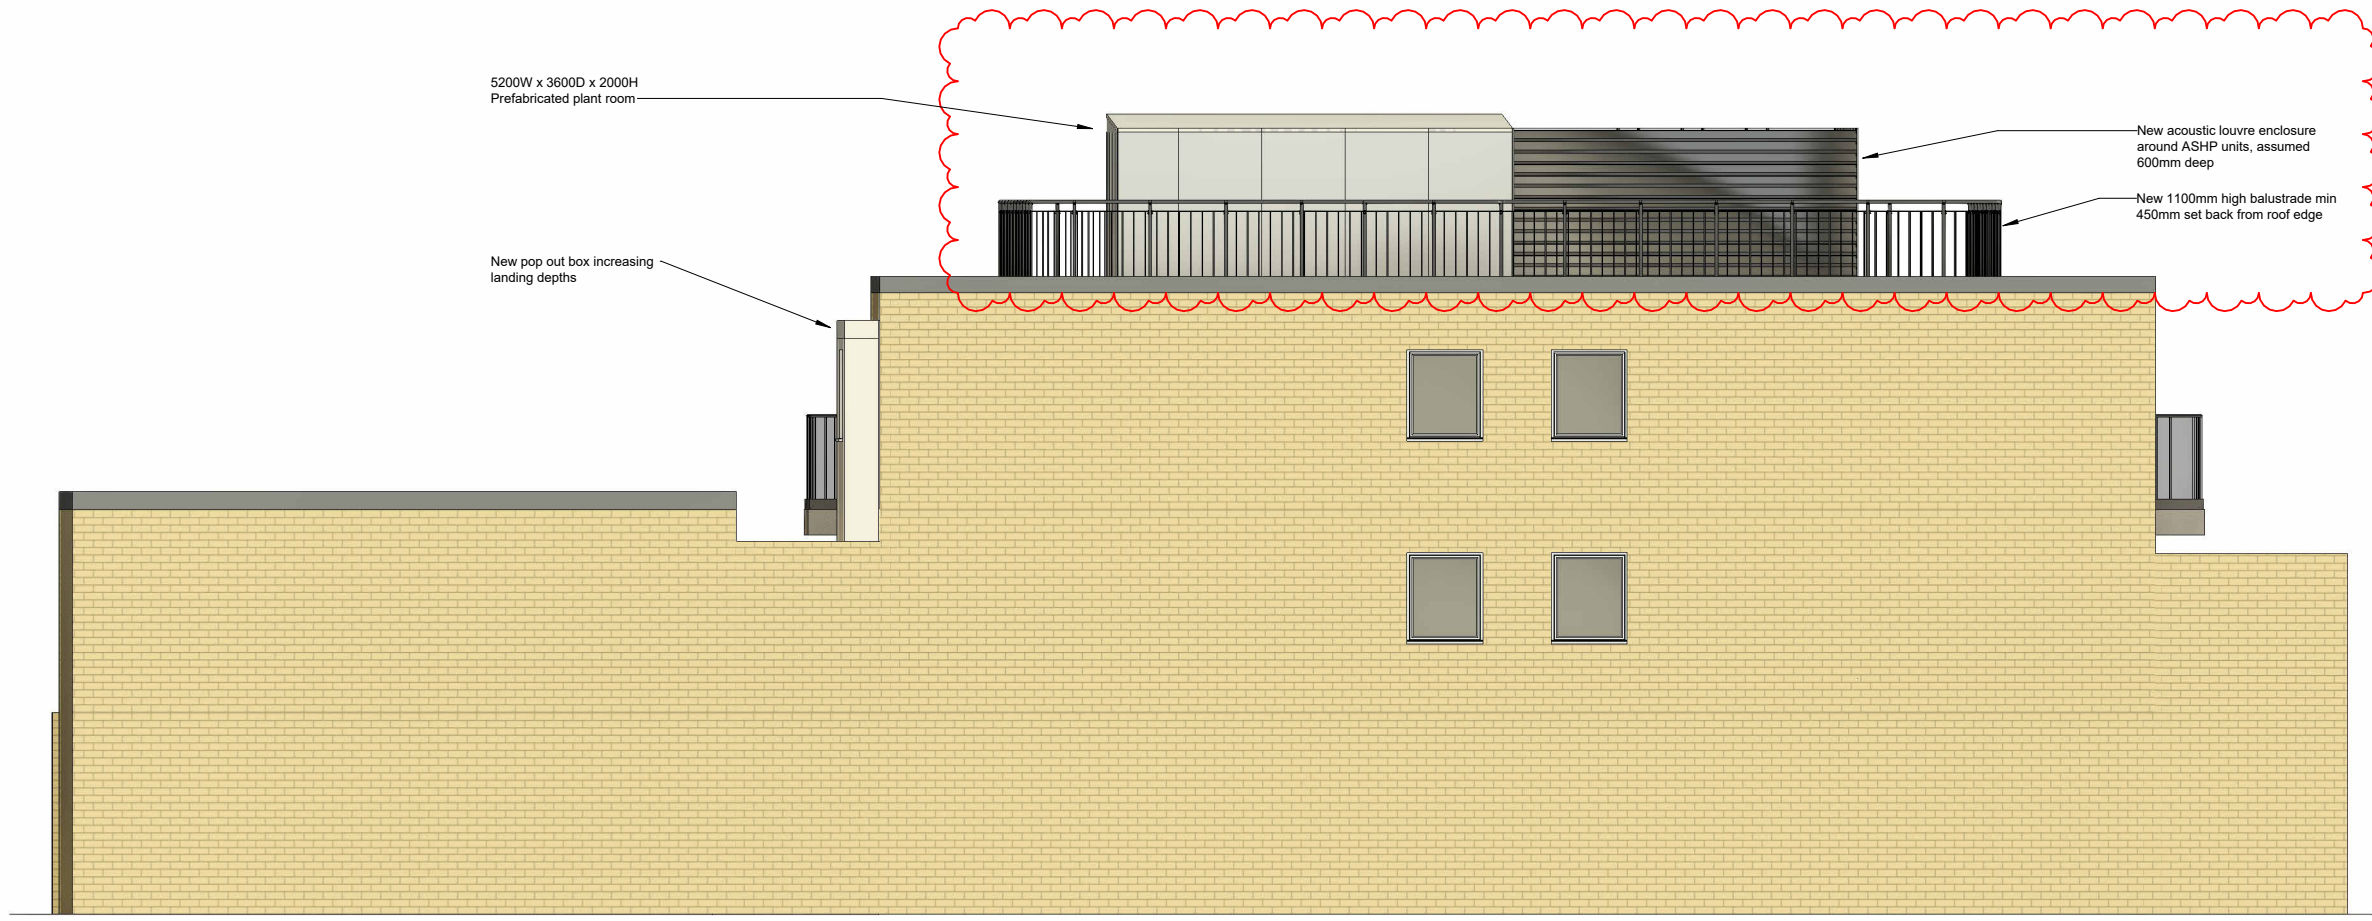


2 **Proposed South-East Elevation**
1 : 100

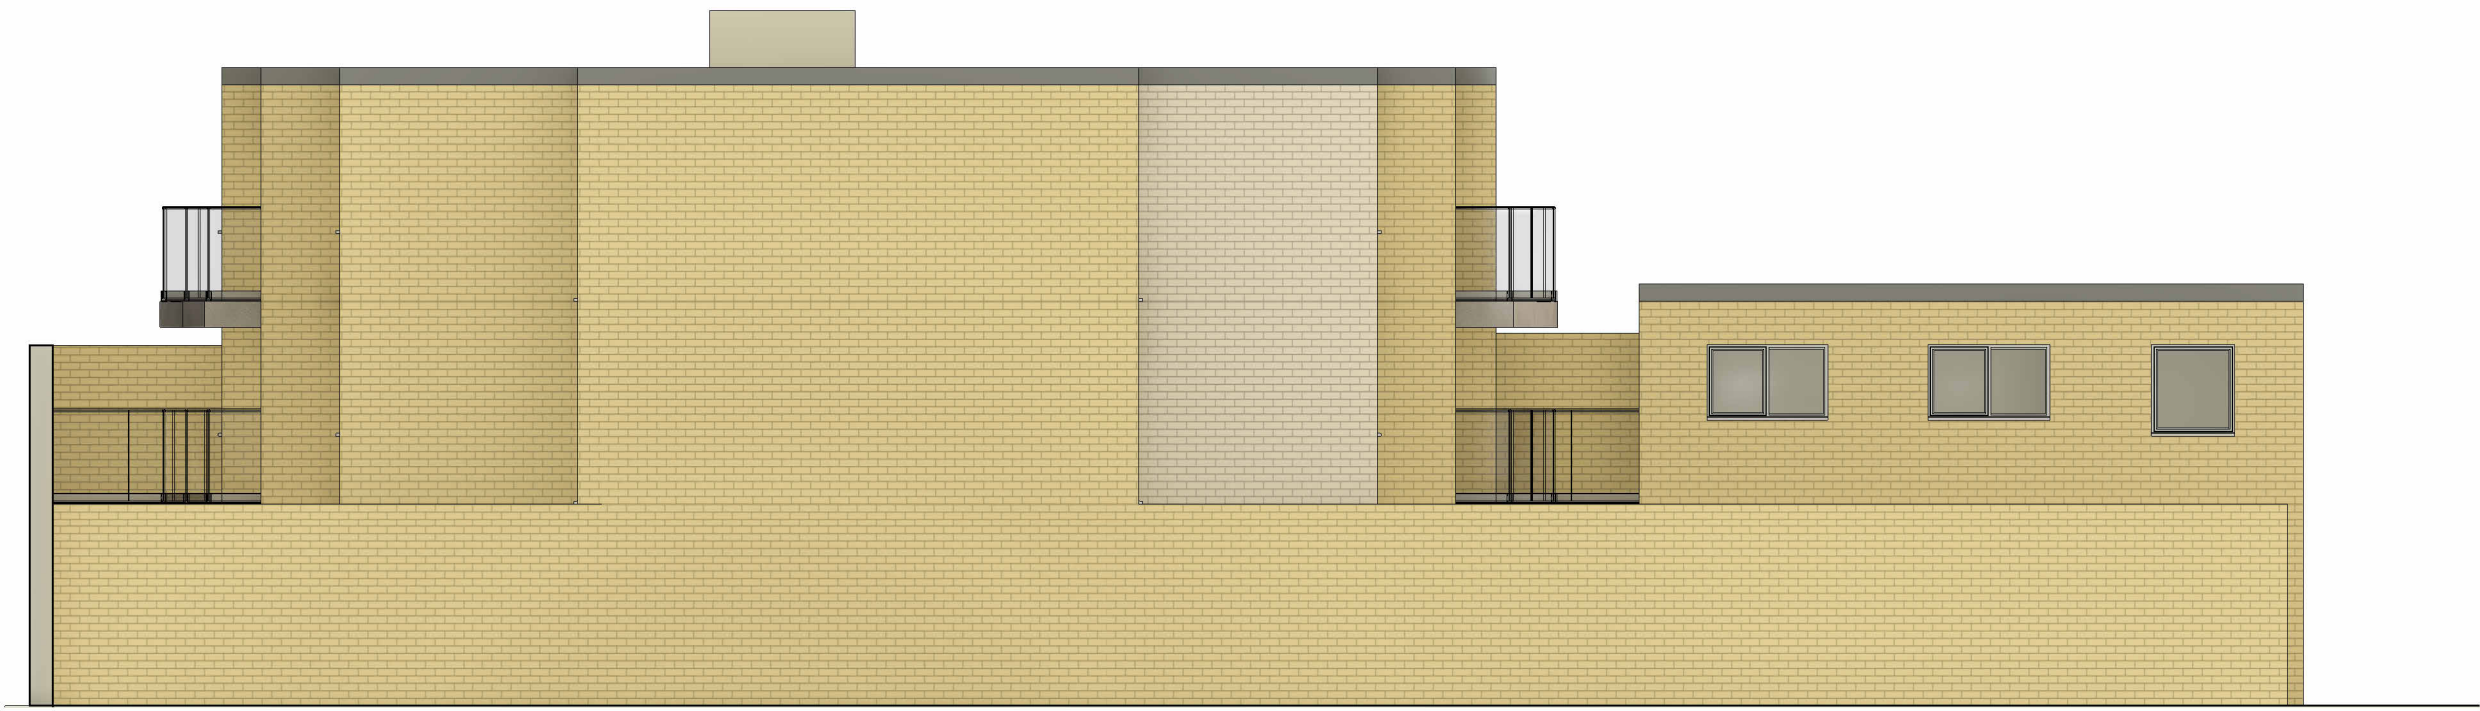


3 **Approved North-West Elevation**
1 : 100

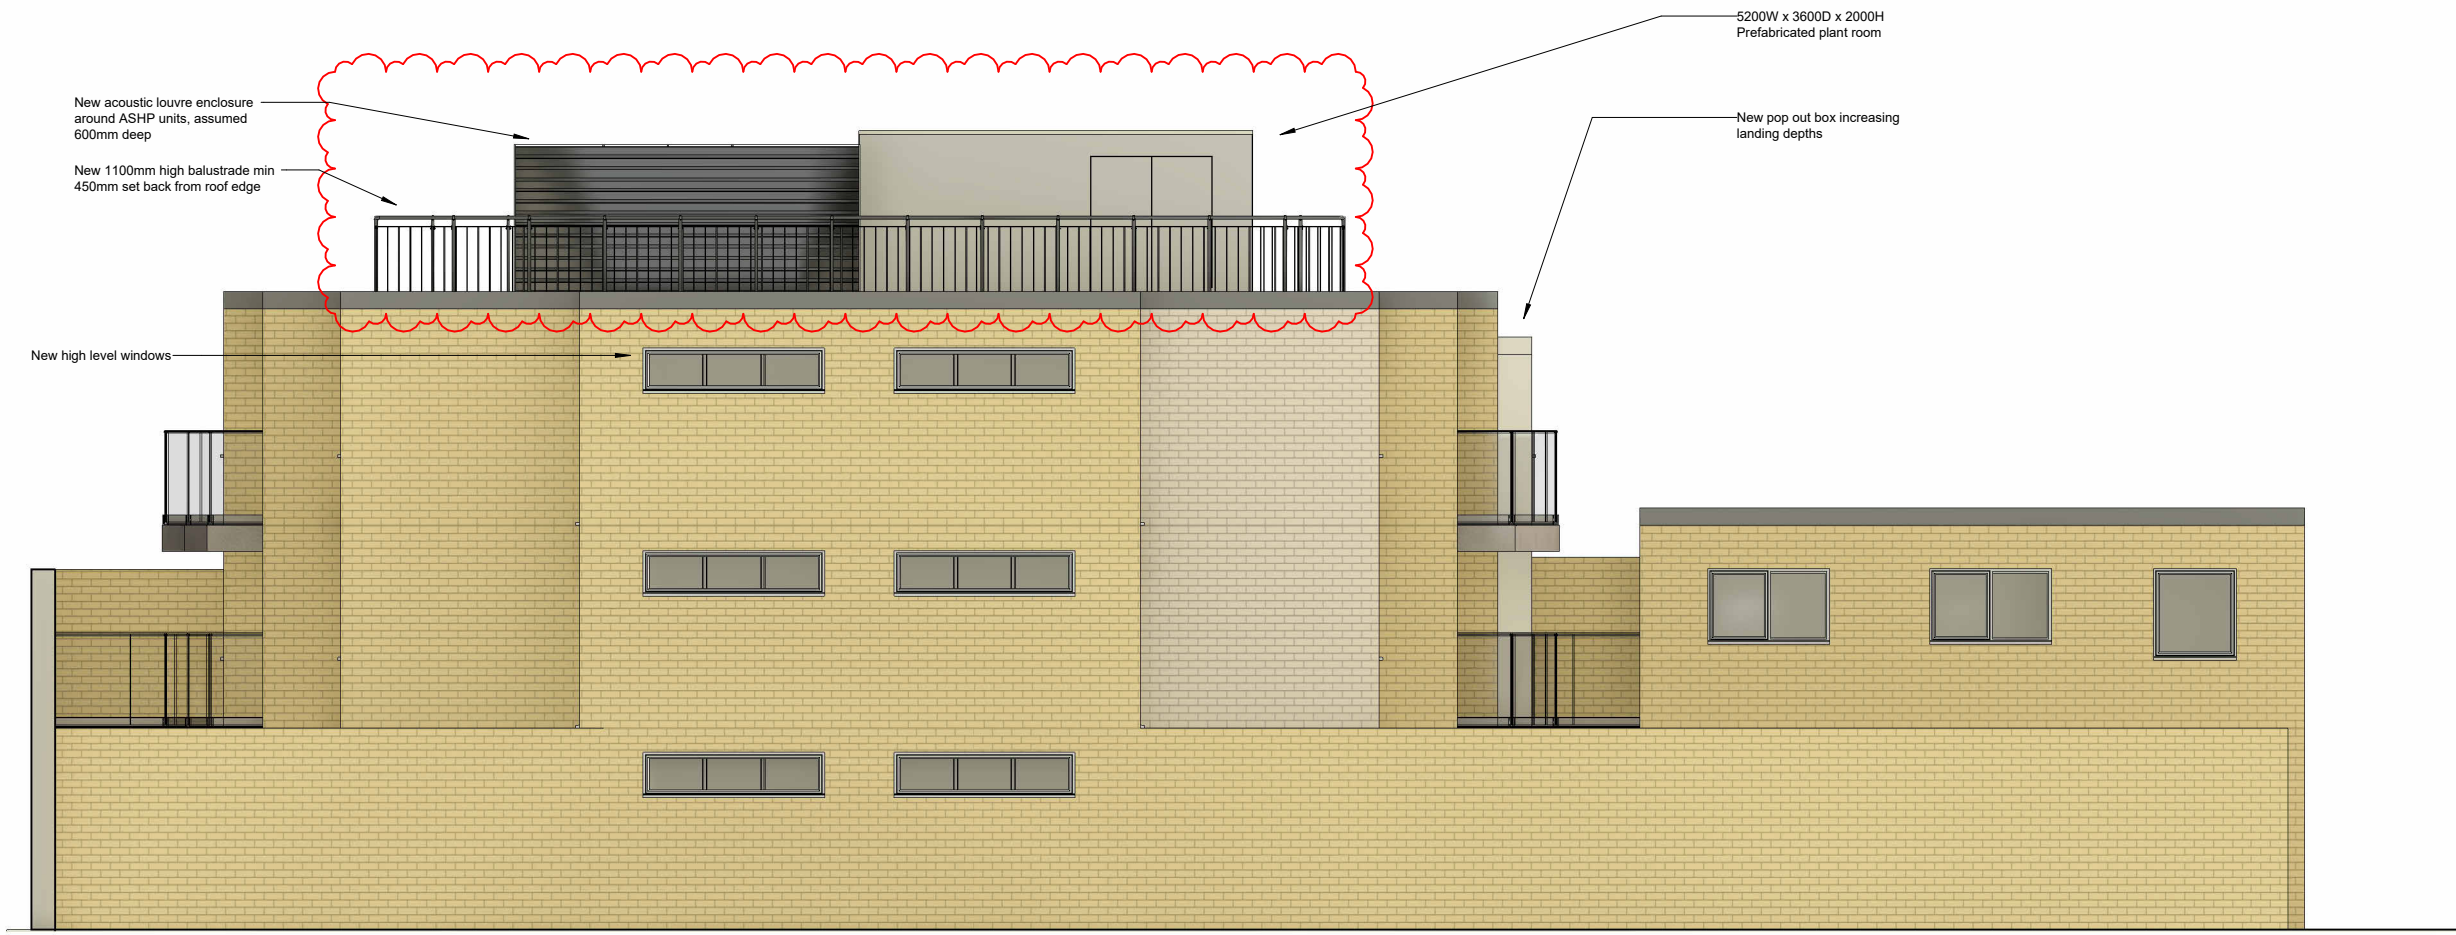

4 **Proposed North-West Elevation**
1 : 100

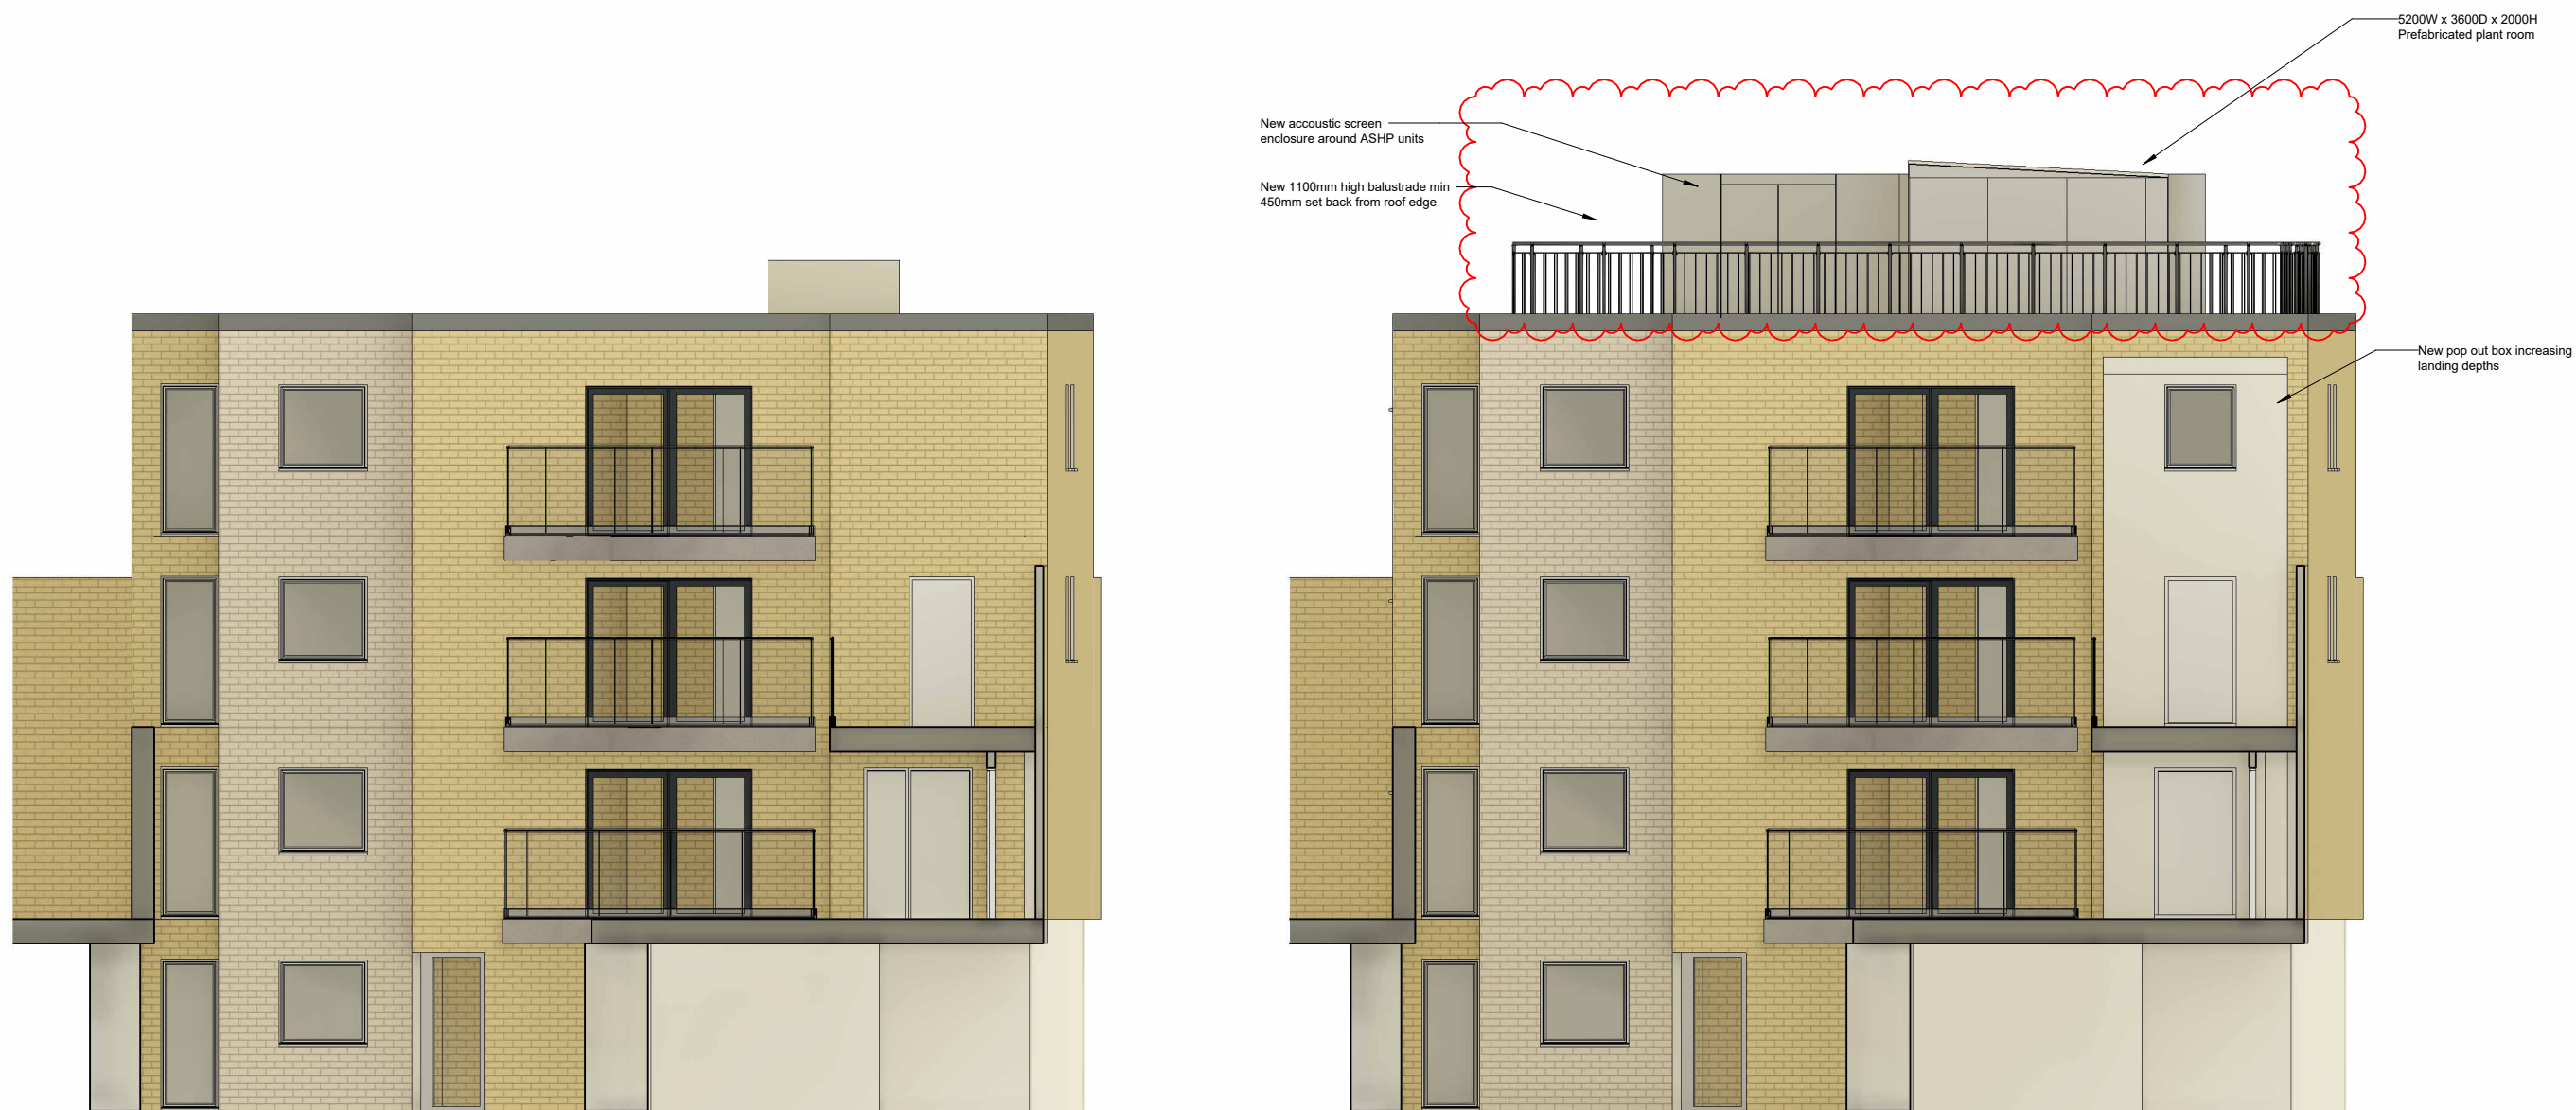

5 **Approved South-West Elevation**
1 : 100

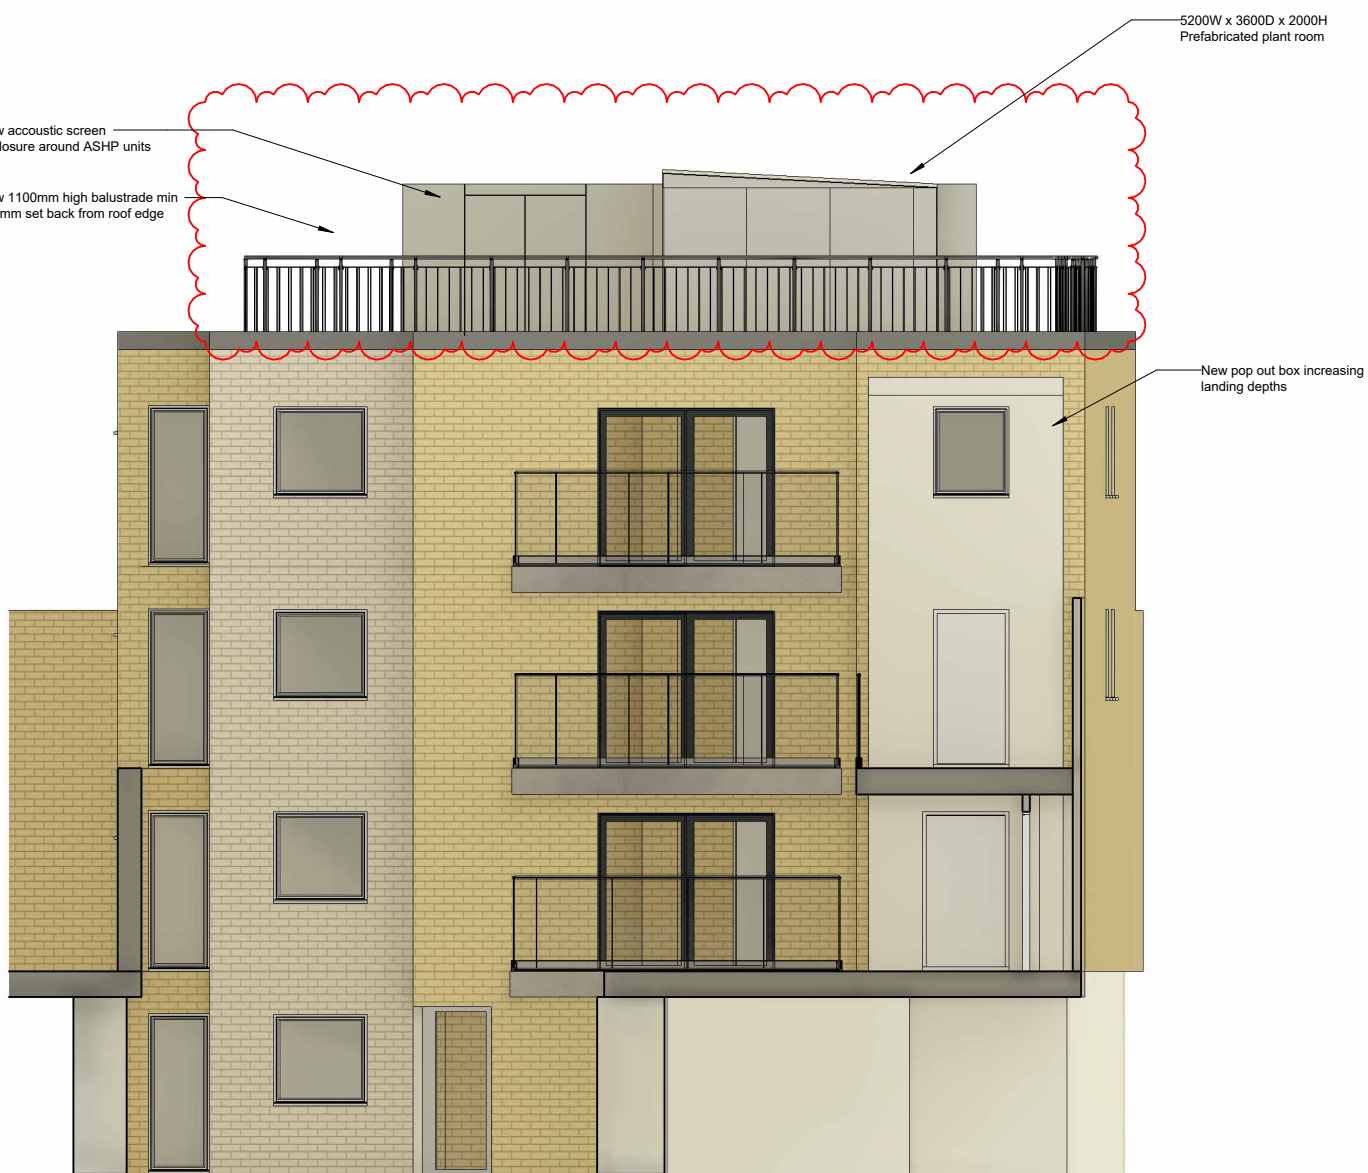

6 **Proposed South-West Elevation**
1 : 100



7 **Approved North-East Elevation**
1 : 100



8 **Proposed North-East Elevation**
1 : 100

C3	03.02.25	Plant enclosure updated
C2	20.12.24	Issue for Planning
C1	15.10.24	Draft issue to client
REV	DATE	NOTE

PROJECT TITLE
Mixed Housing, College Lane Camden

DRAWING TITLE
As Approved and As Proposed Elevations

DRAWING NO	SCALE	SHEET	DATE
PA-400	1 : 100	CHD	10/15/24
DRAWN	Author	APPROVER	JOB NO
			353

original FIELD.
architecture & landscape

The Studio, Dawson Street, Oxford OX4 1GF
T: 01865 723 983 E: mail@originalfield.com
Do not scale - Use figured dimensions only. All dimensions are approximate and should be checked on site prior to construction. Discrepancies must be reported immediately before proceeding. This drawing is confidential and is the intellectual property of Original Field Architecture Ltd. It should not be reproduced or distributed to other parties without appropriate approval.