
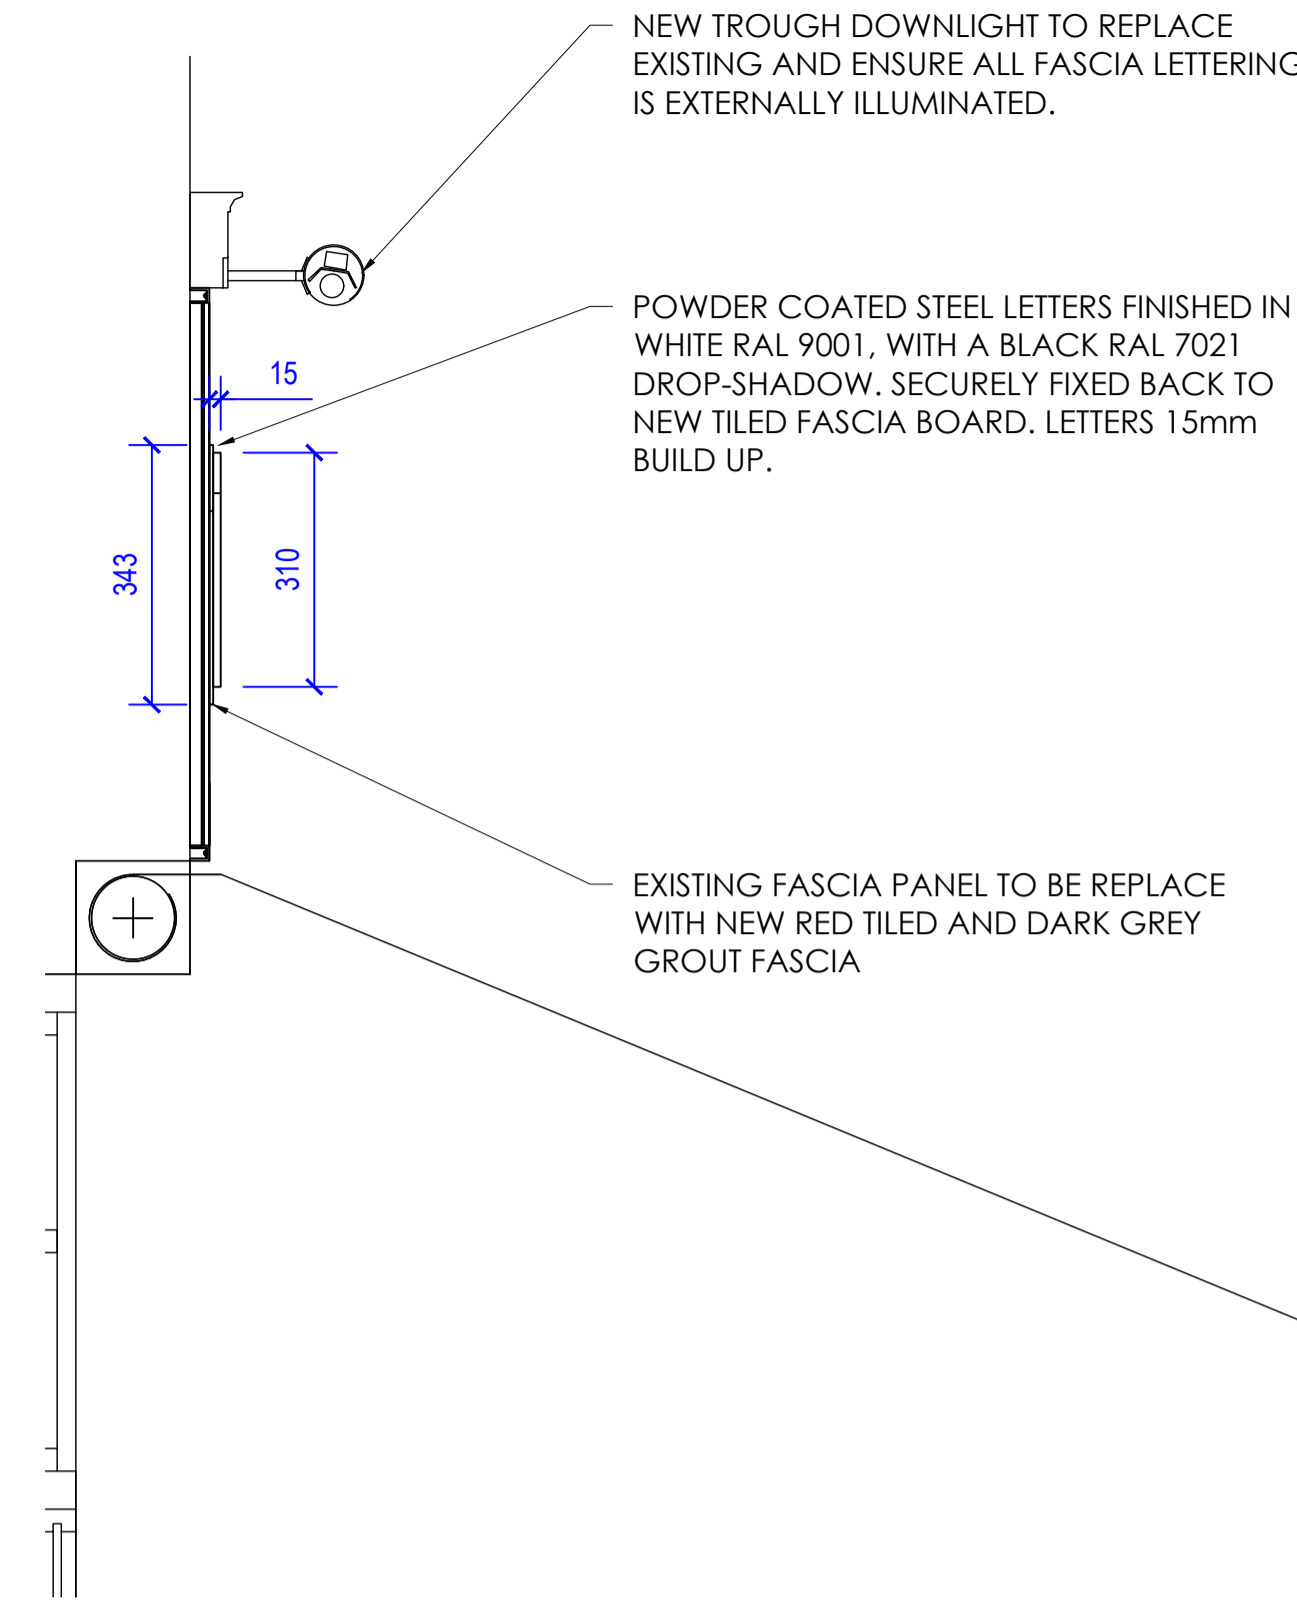


PROPOSED SHOPFRONT

SCALE 1:25

 

SIGN A - SIDE ELEVATION

SCALE 1:10



TORTILLA

NEW FASCIA SIGNAGE:

DROPSHADOW TO BE MADE FROM POWDER COATED STEEL, IN A BLACK RAL 7021 FINISH.

PRIMARY LETTERS TO BE MADE FROM POWDER COATED STEEL, IN A WHITE RAL 9001.

NEW TROUGH DOWNLIGHT TO REPLACE EXISTING AND ENSURE ALL FASCIA LETTERING IS EXTERNALLY ILLUMINATED.

POWDER COATED STEEL LETTERS FINISHED IN WHITE RAL 9001, WITH A BLACK RAL 7021 DROP-SHADOW. SECURELY FIXED BACK TO NEW TILED FASCIA BOARD. LETTERS 15mm BUILD UP.

EXISTING FASCIA PANEL TO BE REPLACE WITH NEW RED TILED AND DARK GREY GROUT FASCIA

RUSSELL SQUARE

GENERAL NOTES

1. THIS DRAWING MUST NOT BE SCALED.
2. FOLLOWING COMMENCEMENT OF WORK ON SITE, ISSUED DRAWINGS AND DETAILS MAY BE SUBJECT TO CHANGE DUE TO SITE CONDITIONS OR CONTRACTOR DESIGN MODIFICATIONS.
3. ALL WORKS MUST BE CARRIED OUT TO THE SATISFACTION OF LOCAL AND STATUTORY AUTHORITIES, IN ACCORDANCE WITH CURRENT BUILDING REGULATIONS AND CODES OF PRACTICE.
4. ALL DIMENSIONS ARE TO BE VERIFIED WITH THE CONTRACTOR ON SITE PRIOR TO MANUFACTURE OR INSTALLATION.
5. QUADRANT DESIGN MUST BE INFORMED OF ANY AMENDMENTS TO THE DESIGN ON SITE.


MORE INFO



SCAN THIS CODE TO ACCESS: QD WEBSITE

NOTE:

BASED ON LIMITED INFORMATION AND SUBJECT TO CHANGE FOLLOWING SITE SURVEY. PLANS ARE FOR DRAFT FEASIBILITY PURPOSES ONLY

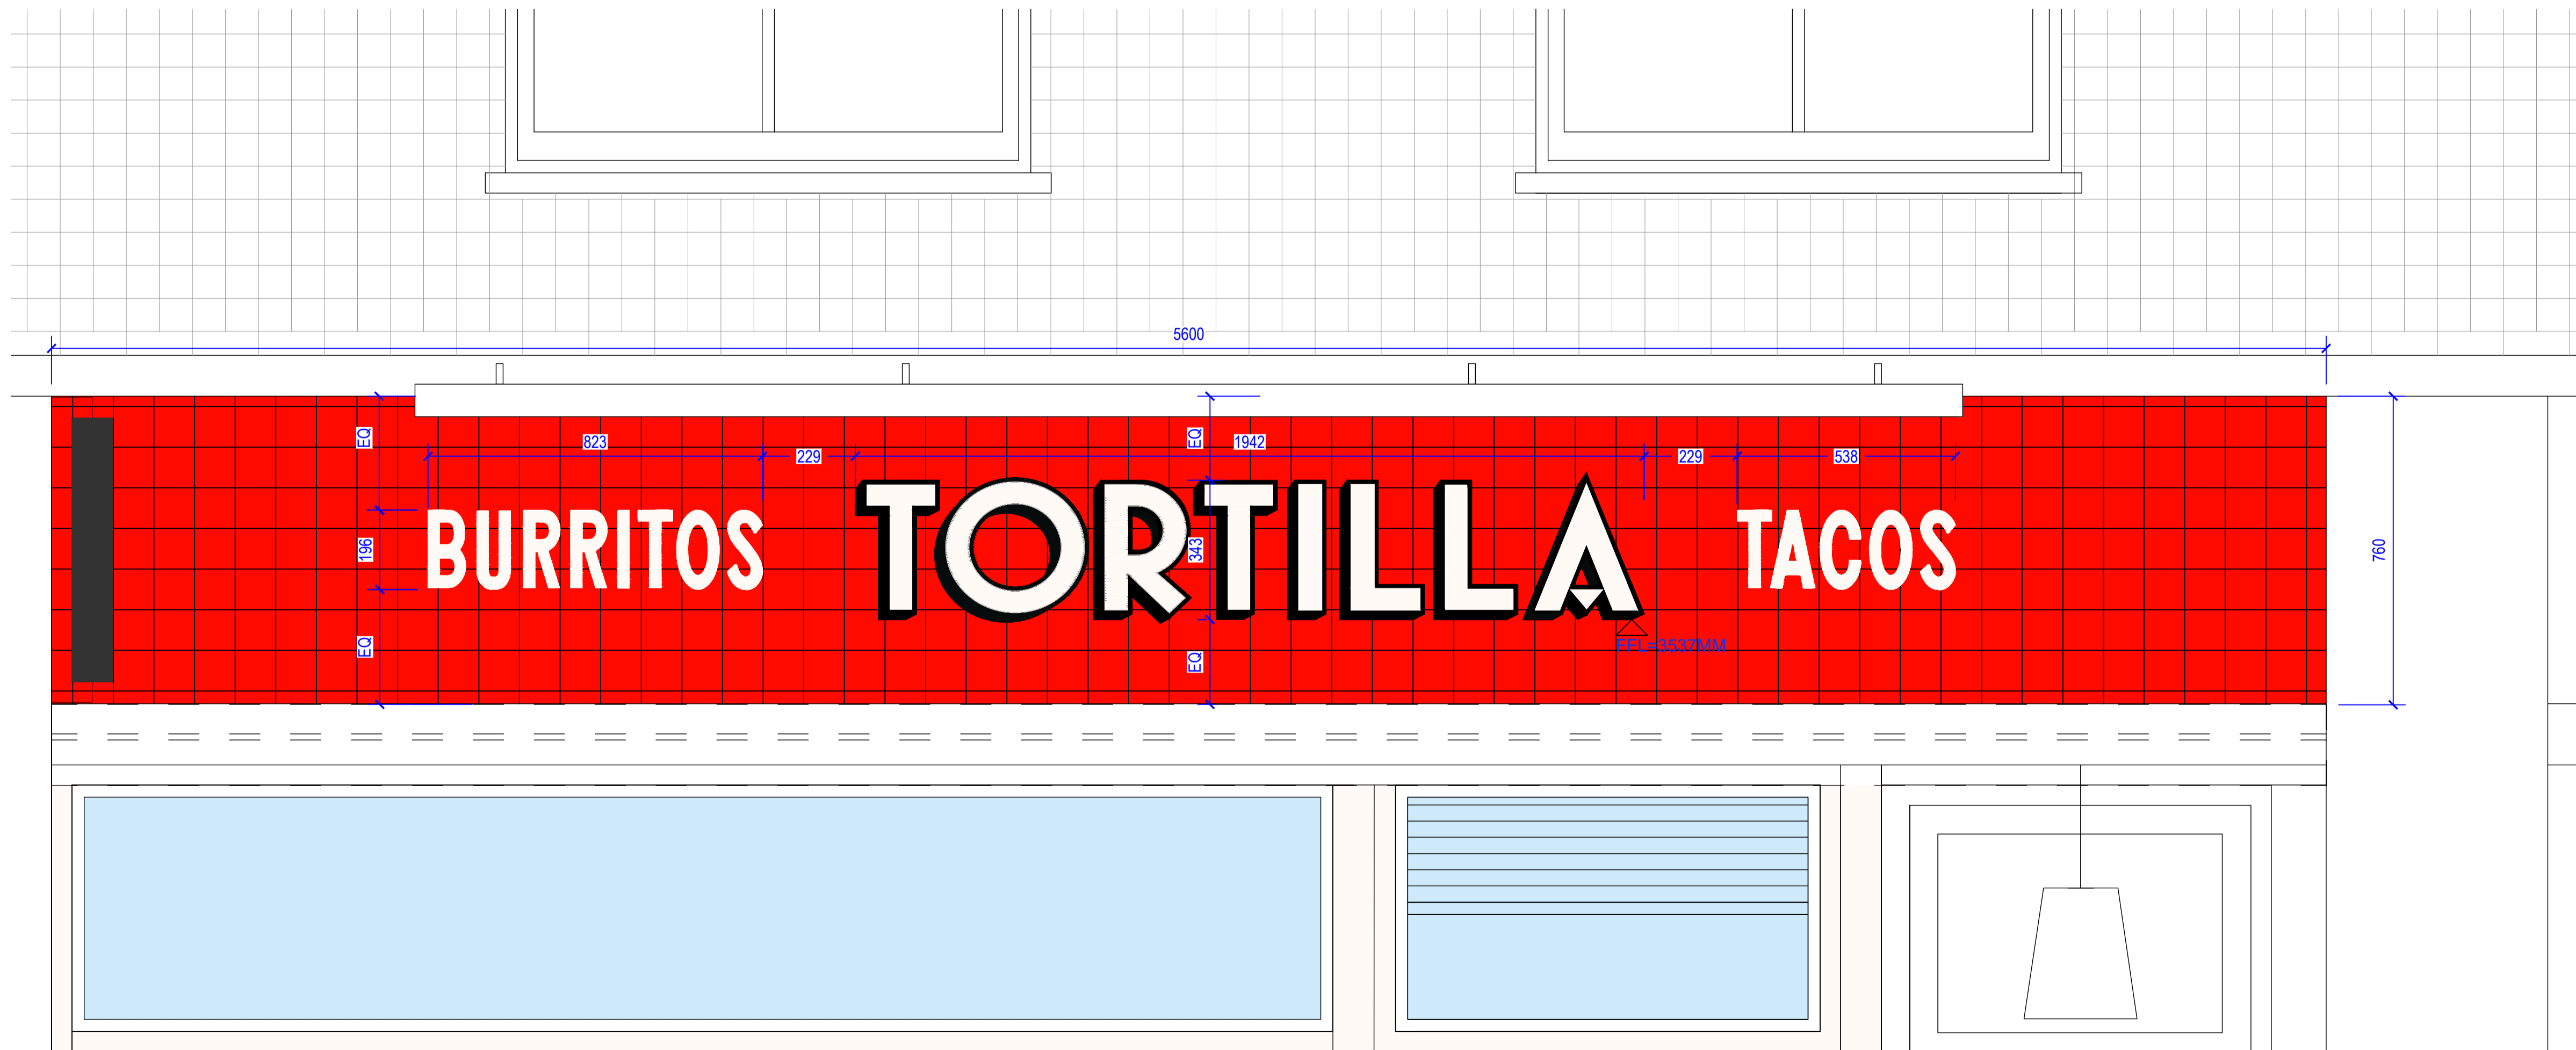

SIGN A - FRONT ELEVATION

SCALE 1:10



07.02.25 PLANNING ISSUE MD

WORK STAGE: PLANNING

CLIENT: **TORTILLA**

PROJECT: RUSSELL SQUARE
5 BERNARD STREET
LONDON
WC1N 1LJ

SHEET TITLE: PROPOSED FASCIA SIGN

SCALE: AS SHOWN AT A1 MD

SHEET NO.: J002415_A4_01 REVISION: ~



QUADRANT DESIGN
23 KINGS ROAD,
READING,
RG1 3AR
73-74 BERWICK
STREET,
LONDON,
W1F 8TE
(+44) 0118 9591 581
hello@quadrantdesign.co.uk
www.quadrantdesign.co.uk

INTERIORS | ARCHITECTURE | BRANDING