
Drawing Scale 1:100 @ A3

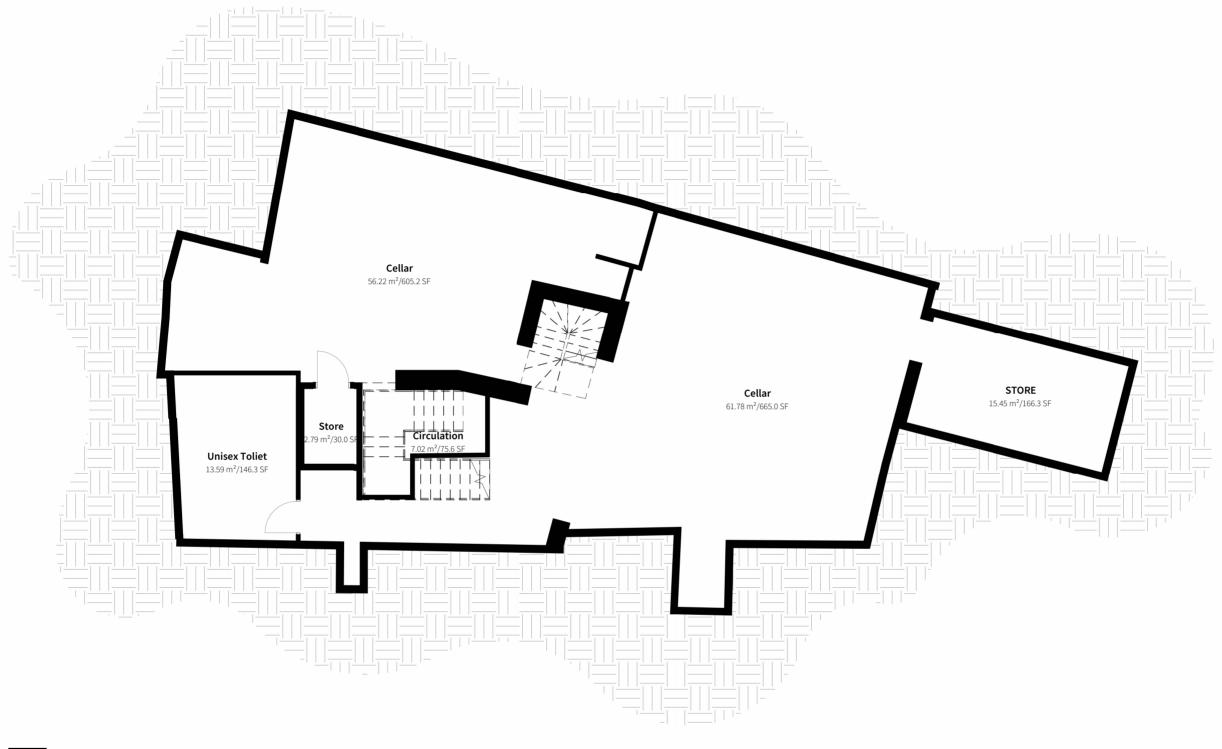

EXISTING - BASEMENT FLOOR PLAN

1:100

Tour Architects Ellinted (11013033)
Note:
This drawing is copyright.
Do not scale dimensions from drawings.
All dimensions must be checked on site by
contractor or suitable qualified individual.
Contractor to report any discrepancies, errors
or omissions prior to commencing work.

Project Title: THE APPLE TREE	Status: PLANNING			
Location: CLERKENWELL			Date: MAY '24	
Drawing title: EXISTING - BASEMENT	Job Number: <b>23-039</b>	Drawing Number: FA-DR-03-201		Revision: <b>P1</b>



