


Drawing Scale 1:100 @ A3

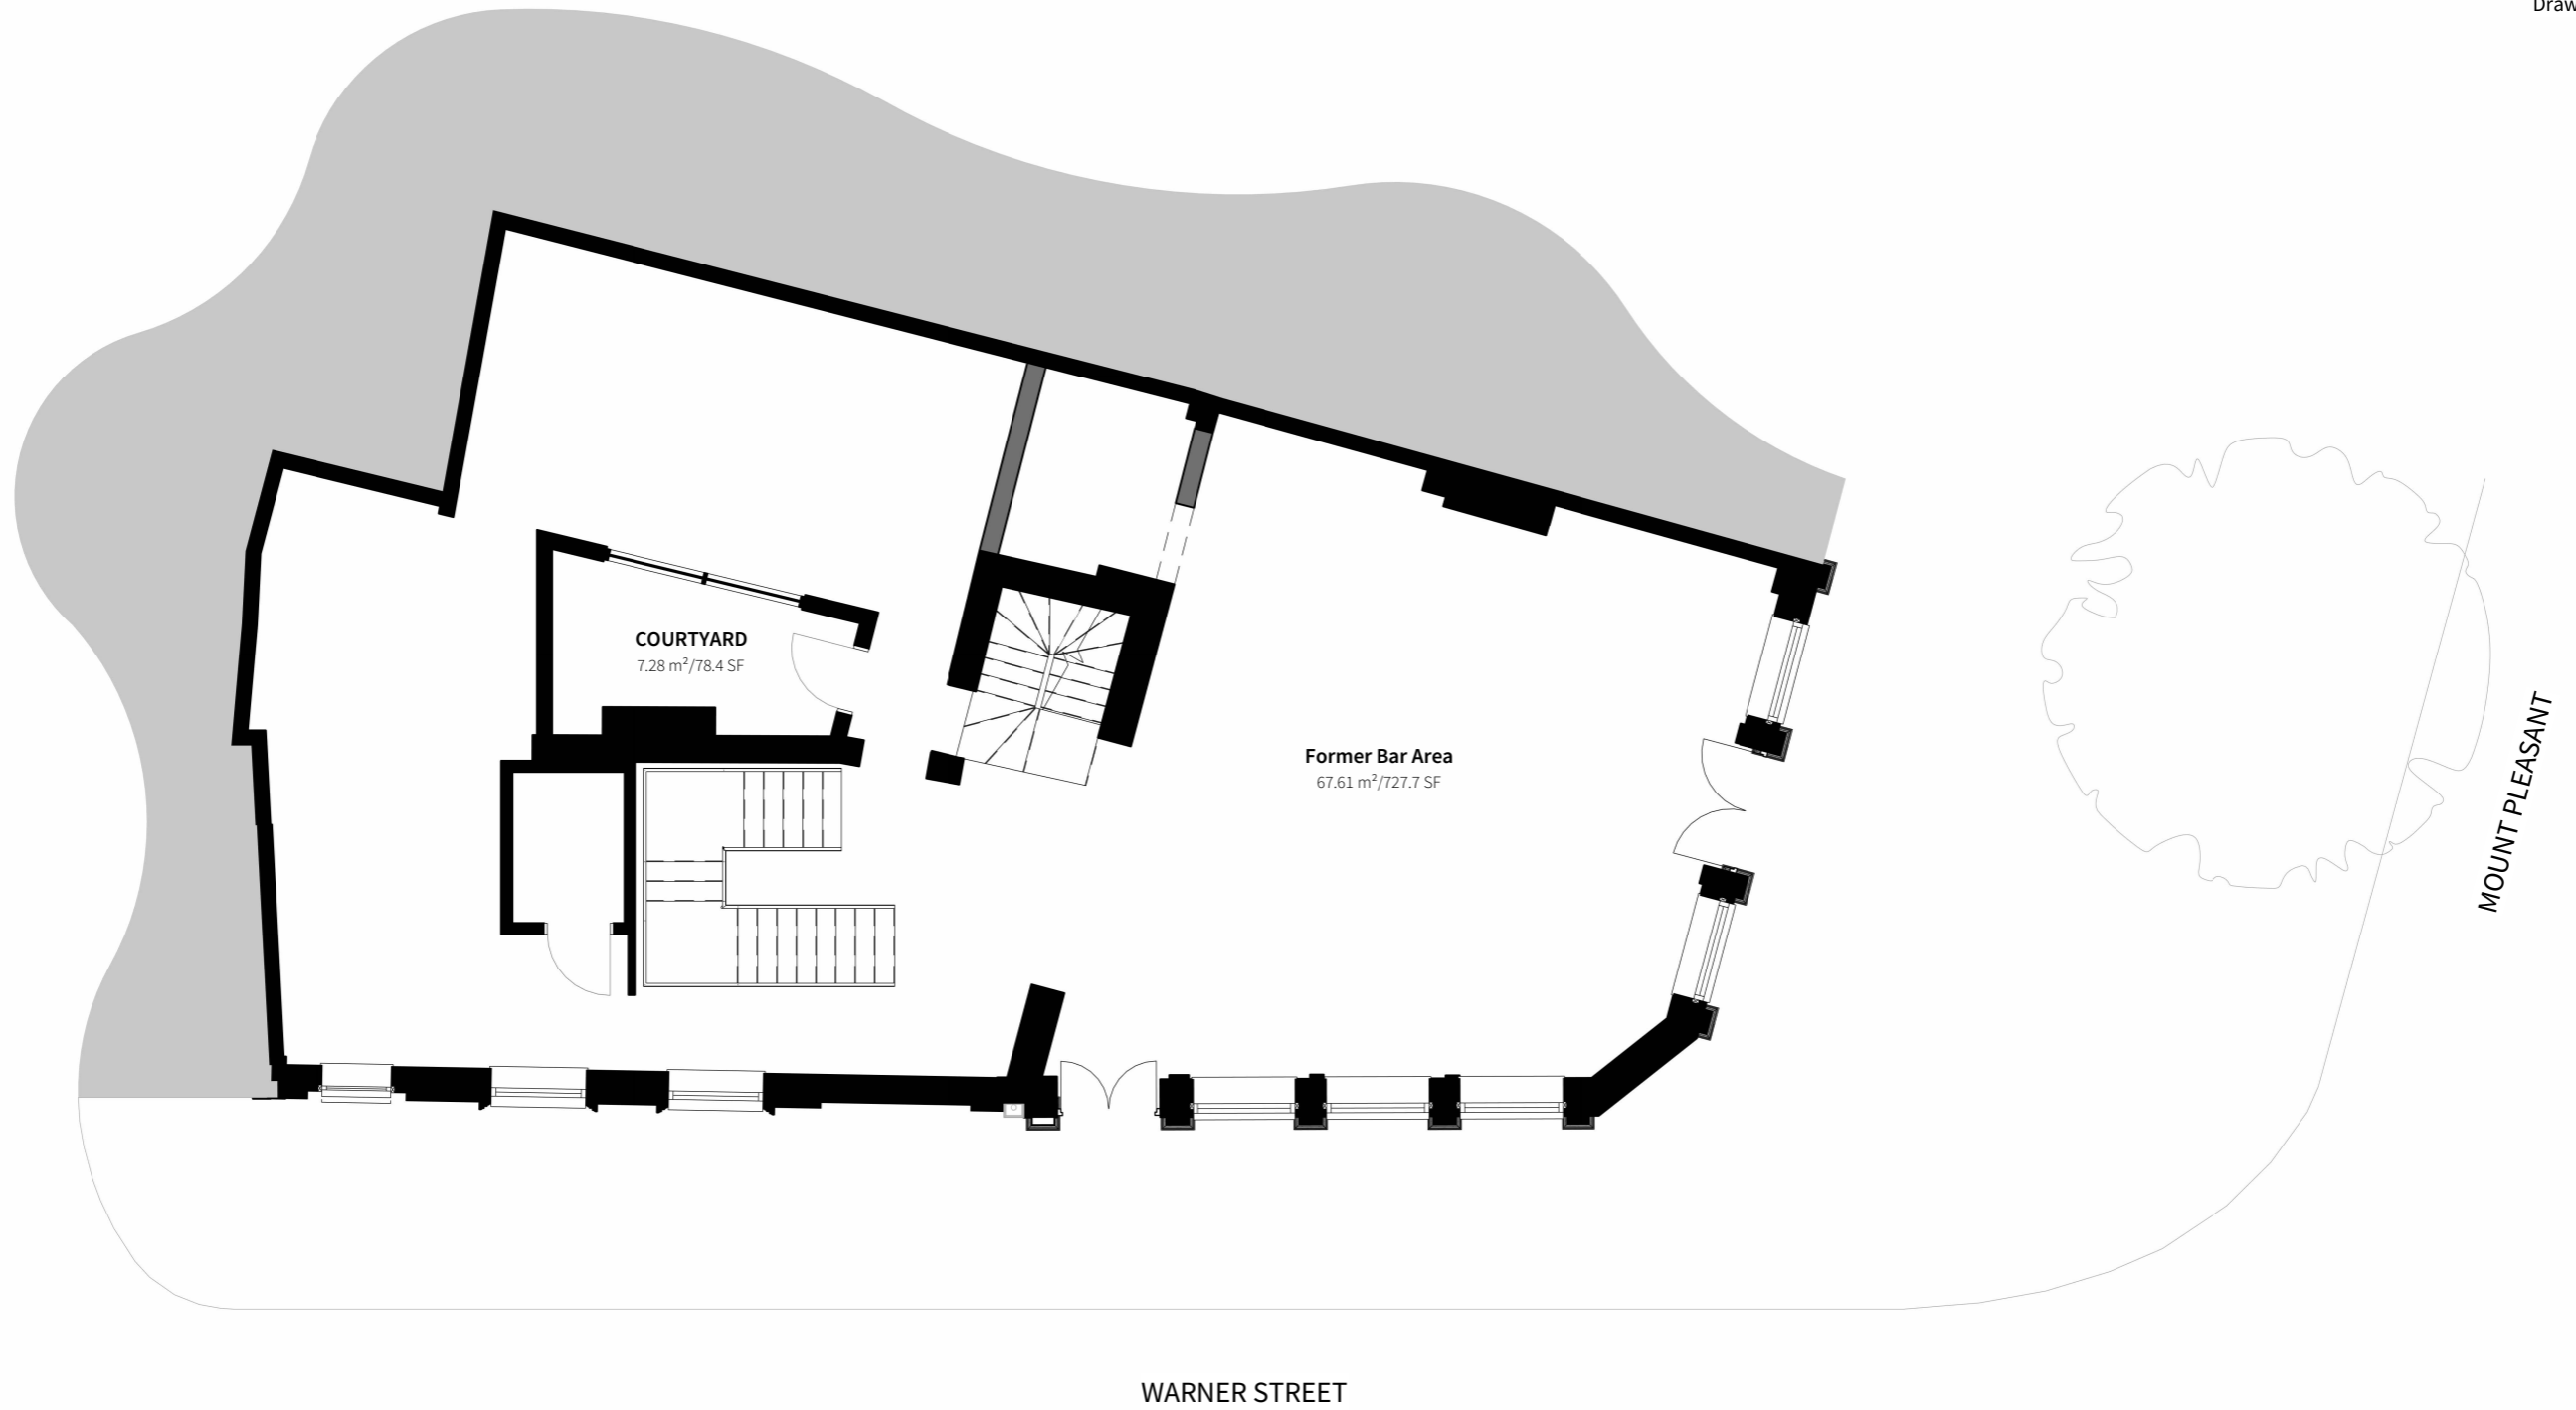

**0** EXISTING - GROUND FLOOR PLAN  
1 : 100

Four Architects Limited (11613893)  
 Note:  
 This drawing is copyright.  
 Do not scale dimensions from drawings.  
 All dimensions must be checked on site by  
 contractor or suitable qualified individual.  
 Contractor to report any discrepancies, errors  
 or omissions prior to commencing work.

Project Title:  
**THE APPLE TREE**

Location:  
**CLERKENWELL**

Drawing title:  
**EXISTING - GROUND FLOOR**

Status:  
**PLANNING**

Scale:  
**1 : 100**

Date:  
**MAY '24**

Job Number:  
**23-039**

Drawing Number:  
**FA-DR-03-202**

Revision:  
**P1**

F

**Four**  
 Architects

113 Portland Street, Manchester, M1 6DW  
 Tel. 01614707969 Email. info@fourarchitects.co.uk