


Drawing Scale 1:100 @ A3

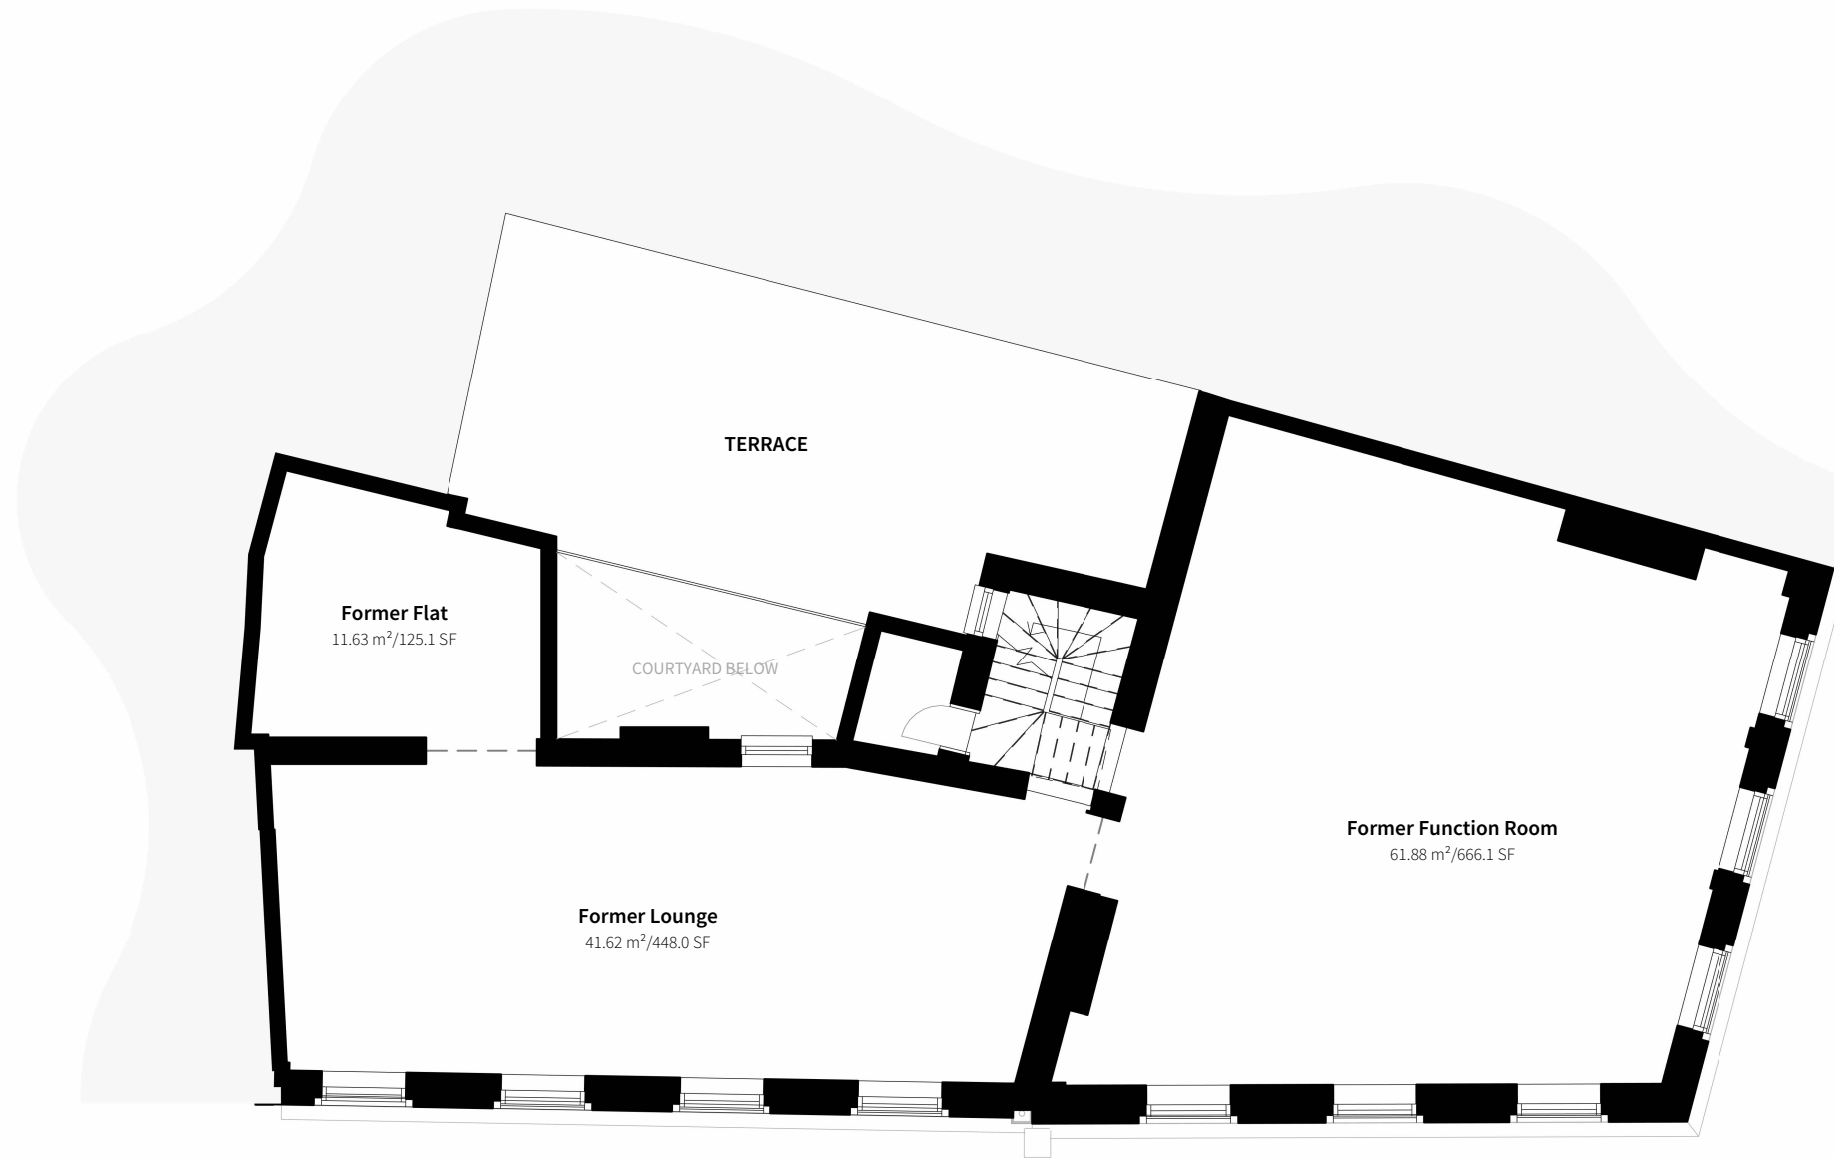

1 EXISTING - FIRST FLOOR PLAN
1:100

Four Architects Limited (11613893)
 Note:
 This drawing is copyright.
 Do not scale dimensions from drawings.
 All dimensions must be checked on site by
 contractor or suitable qualified individual.
 Contractor to report any discrepancies, errors
 or omissions prior to commencing work.

Project Title:
THE APPLE TREE

Status:
PLANNING

Location:
CLERKENWELL

Scale:
1 : 100

Date:
MAY '24

Drawing title:
EXISTING - FIRST FLOOR

Job Number:
23-039

Drawing Number:
FA-DR-03-203

Revision:
P1



Four
 Architects
 113 Portland Street, Manchester, M1 6DW
 Tel. 01614707969 Email. info@fourarchitects.co.uk