


Drawing Scale 1:100 @ A3



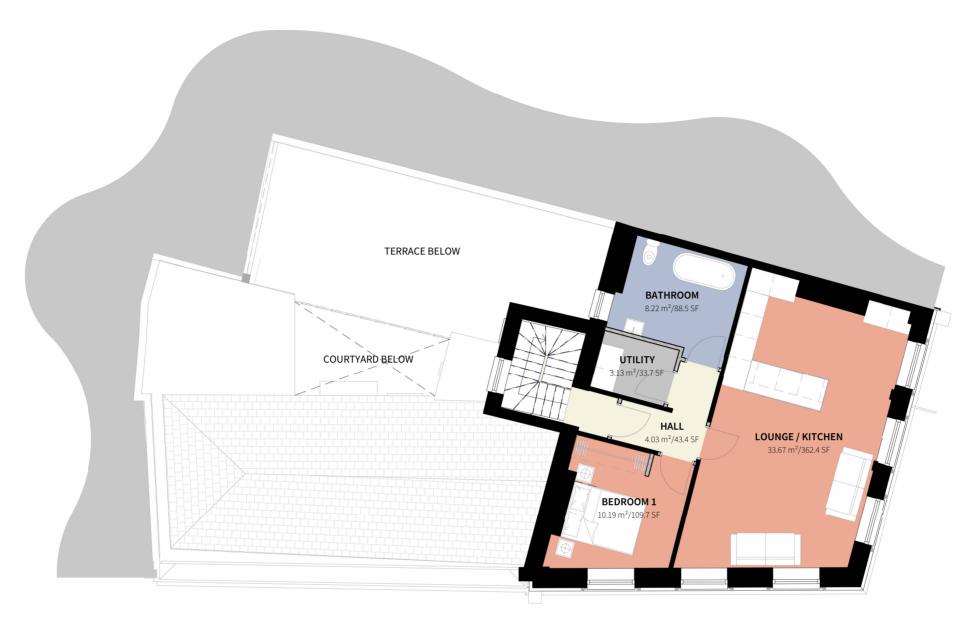

PROPOSED - SECOND FLOOR PLAN
1:100

Four Architects Limited (11613893)
Note:
This drawing is copyright.
Do not scale dimensions from drawings.
All dimensions must be checked on site by
contractor or suitable qualified individual.
Contractor to report any discrepancies, errors
or omissions prior to commencing work.

Project Title: THE APPLE TREE	Status: PLANNING			
Location: CLERKENWELL	Scale: 1:100		Date: MAY 2024	
Drawing title: PROPOSED - SECOND FLOOR	Job Number: 23-039	Drawing Number: FA-DR-03-210		Revision: P1



