
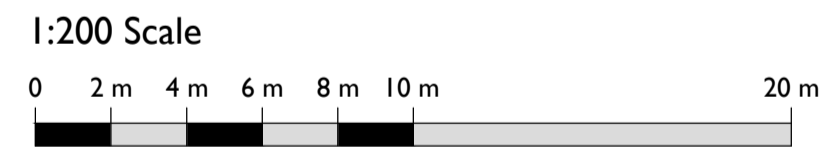


Notes:
 Drawings are based on survey data and may not accurately represent what is physically present.
 Do not scale from this drawing. All dimensions are to be verified on site before proceeding with the work.
 All dimensions are in millimetres unless noted otherwise.
 Purcell shall be notified in writing of any discrepancies.

Key Plan
 not to scale

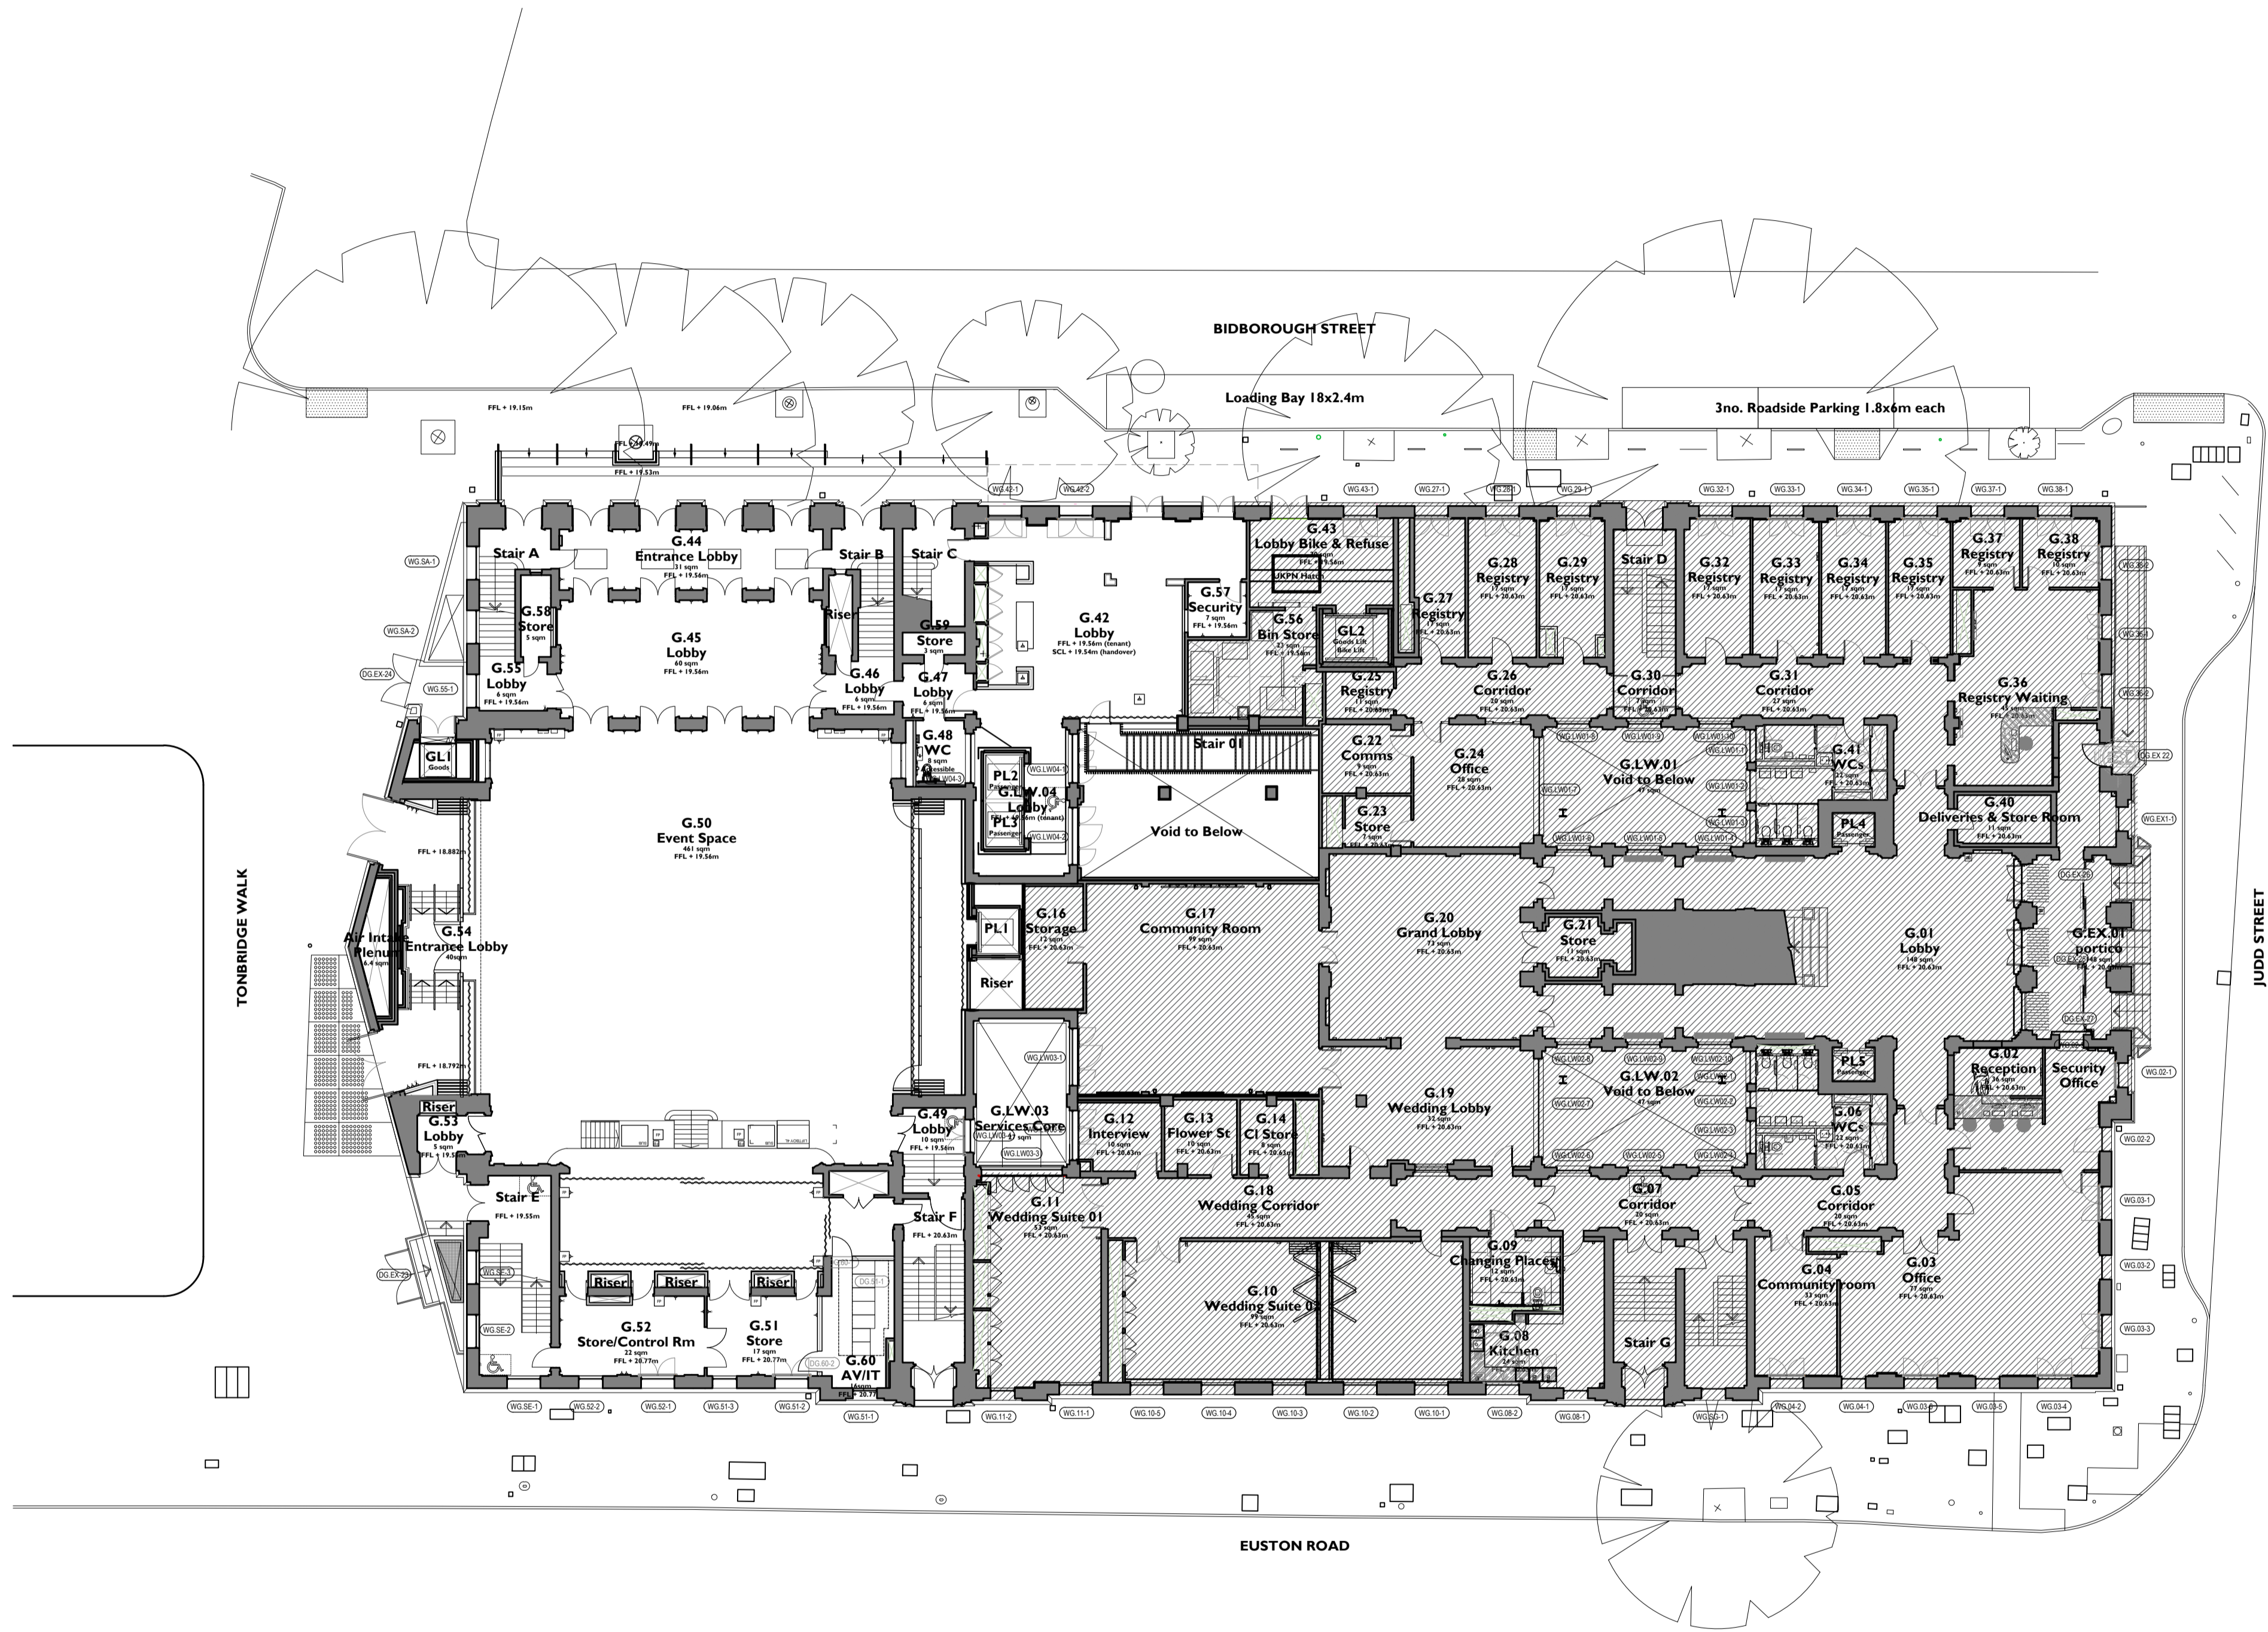


REV	DATE	BY	CHK	DESCRIPTION
P01	20.12.24	DZ	OB	For LBC

CLIENT
Il Bottaccio

PROJECT
Camden Town Hall Tenant Fitout

JOB NUMBER
242931

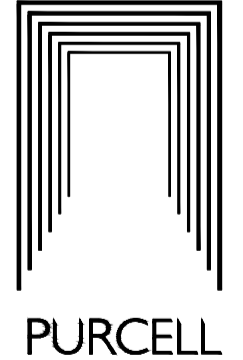

TITLE
EXISTING GROUND FLOOR PLAN

SIZE SCALE
 A1L 1:200

REV SUITABILITY/REASON FOR ISSUE
P01 S4 - For Review and Authorisation

DRAWING NUMBER
242931-PUR-01-GF-DR-A-9001

1 EXISTING GROUND FLOOR PLAN
 9001 1:200 @ A1

