

# PROPOSED

Proposed Materials:  
Walls: Tiles to match existing  
Flat roof: Ply membrane



FRONT ELEVATION




FRONT

SOUTH ELEVATION

REAR GARDEN



REAR ELEVATION

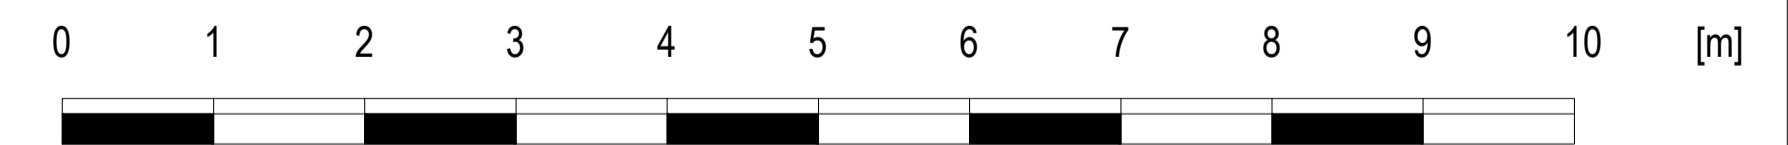

Drawn by:  
A-A

Project:  
30 MACKESON ROAD LONDON NW3 2LT

Date:  
07.02.2025

No.:  
PP-04

Client:  
LIA BROWN

Drawing Title:  
PROPOSED ELEVATIONS

Scale @A1:  
1:50

Rev:  
R1

Page:

