

LOCATION PLAN

SCALE: 1 : 1250



BLOCK PLAN

SCALE: 1 : 500

NOTES

- 1. DO NOT SCALE FROM THIS DRAWING
- 2. WORK TO FIGURED DIMENSIONS ONLY
- 3. THIS DRAWING IS COPYRIGHT OF STUDIO INTEGRATE LTD AND SHOULD NOT BE REPRODUCED WITHOUT THEIR EXPRESS PERMISSION

P1	Revision 1	HP	240514
REV	DESCRIPTION	DRN	DATE



CLIENT

Owner

PROJECT

12 Platt's Lane, NW3 7NR

DRAWING STATUS

PRELIMINARY

DRAWING NAME

Location & Block Plan

DRAWING NO.

0092-1101-P1

REV

P1

DATE

240515

DRAWN

HP


SCALE

As indicated@A3


CHECKED

ZZ

1b, Russel Road, London, W14 8JA,
+44 7473601166, www.studiointegrate.co.uk

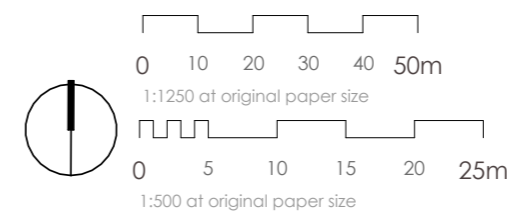


NOTES
 1. DO NOT SCALE FROM THIS DRAWING
 2. WORK TO FIGURED DIMENSIONS ONLY
 3. THIS DRAWING IS COPYRIGHT OF STUDIO INTEGRATE LTD AND SHOULD NOT BE REPRODUCED WITHOUT THEIR EXPRESS PERMISSION

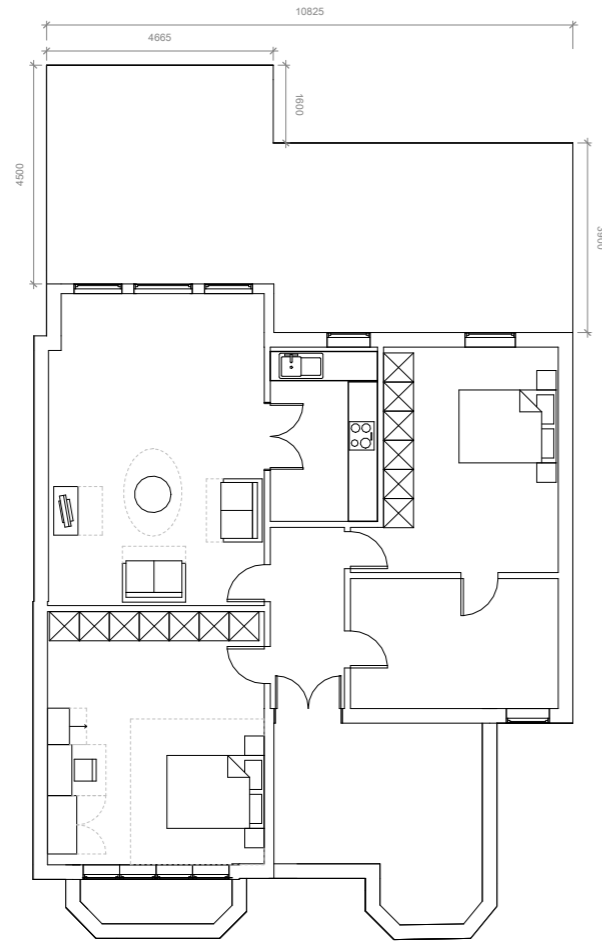

EXISTING FIRST FLOOR

SCALE: 1 : 100

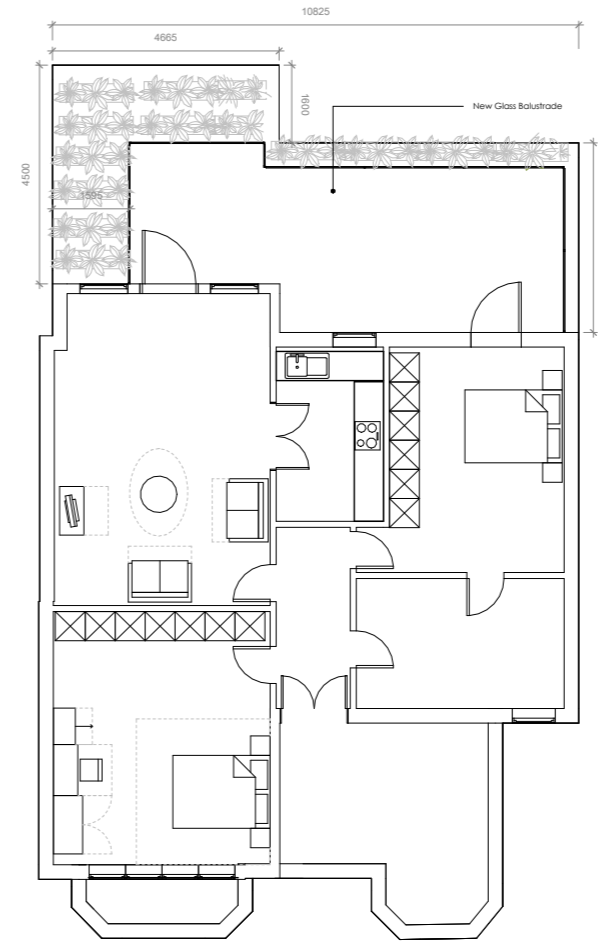

PROPOSED FIRST FLOOR

SCALE: 1 : 100

PI	Revision 1	HP	240514
REV	DESCRIPTION	DRN	DATE



CLIENT
 Owner
PROJECT
 12 Platt's Lane, NW3 7NR

DRAWING STATUS
PRELIMINARY

DRAWING NAME
 Existing & Proposed Floor Plan


DRAWING NO.	REV
0092-1201-P1	P1

DATE	DRAWN
240515	HP
SCALE	CHECKED
1 : 100@A1	ZZ

1b, Russel Road, London, W14 8JA,
 +44 7473601166, www.studiointegrate.co.uk



NOTES
 1. DO NOT SCALE FROM THIS DRAWING
 2. WORK TO FIGURED DIMENSIONS ONLY
 3. THE DRAWING IS COPYRIGHT OF STUDIO INTEGRATE LTD AND SHOULD NOT BE REPRODUCED WITHOUT THEIR EXPRESS PERMISSION

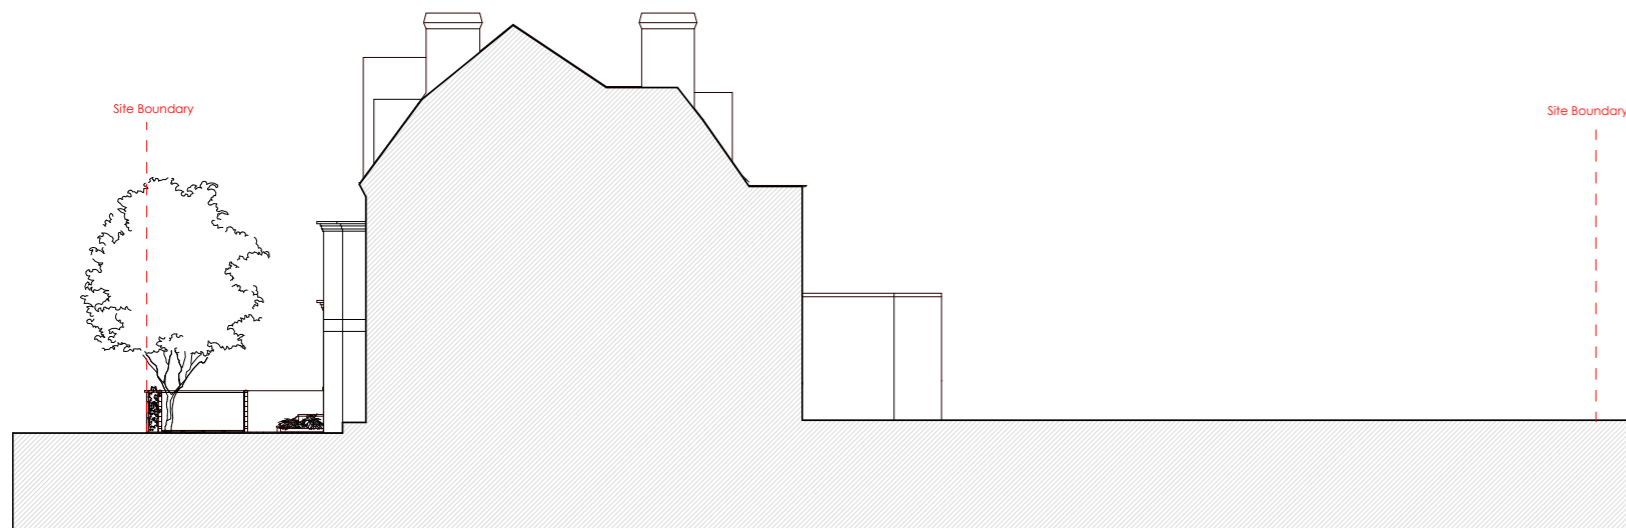


EXISTING SIDE ELEVATION 2

SCALE: 1 : 100




EXISTING REAR ELEVATION 1

SCALE: 1 : 100

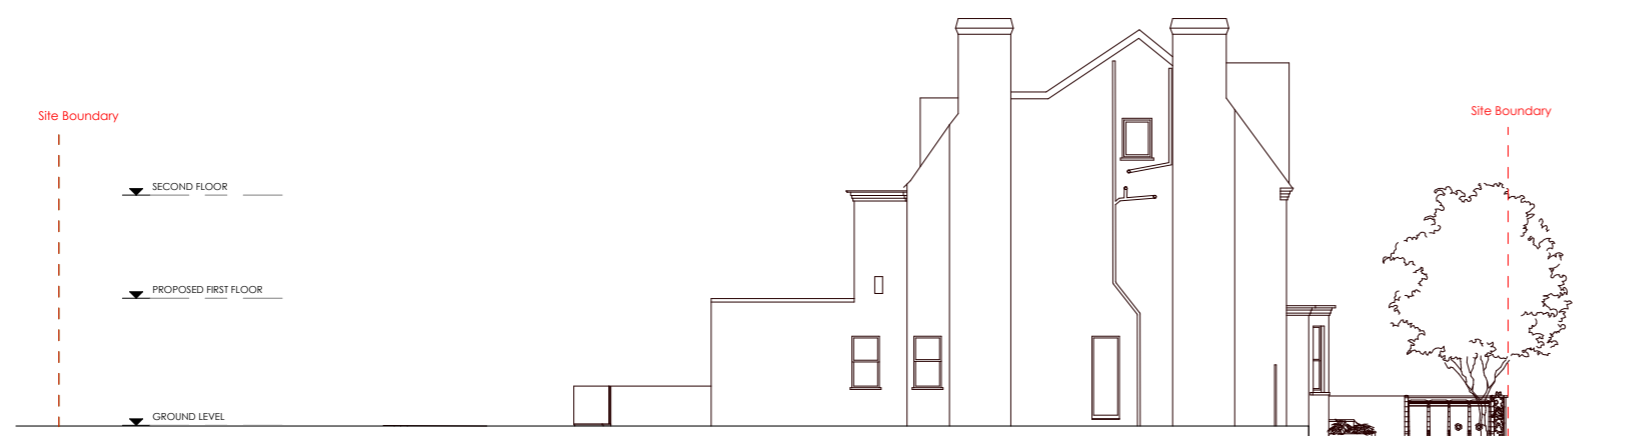

EXISTING SIDE ELEVATION 3

SCALE: 1 : 100

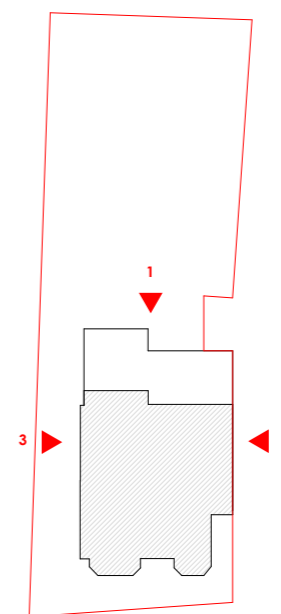

Key Plan 1

SCALE: 1 : 250

REV	DESCRIPTION	DATE
P1	Issue 1	240514



CLIENT
 Owner
PROJECT
 12 Platt's Lane, NW3 7HR

DRAWING STATUS
 PRELIMINARY

DRAWING NAME
 Existing Elevations
DRAWING NO.
 0092-1301-P1


DATE	DRAWN	REV	CHECKED
240515	HP	P1	ZZ
SCALE	As indicated@A1		



1:100 at original paper size

10, Russel Road, London, W14 8JA
 +44 7473031146 www.studiointegrate.co.uk

NOTES
 1. DO NOT SCALE FROM THIS DRAWING
 2. WORK TO FIGURED DIMENSIONS ONLY
 3. THE DRAWING IS COPYRIGHT OF STUDIO INTEGRATE LTD AND SHOULD NOT BE REPRODUCED WITHOUT THEIR EXPRESS PERMISSION

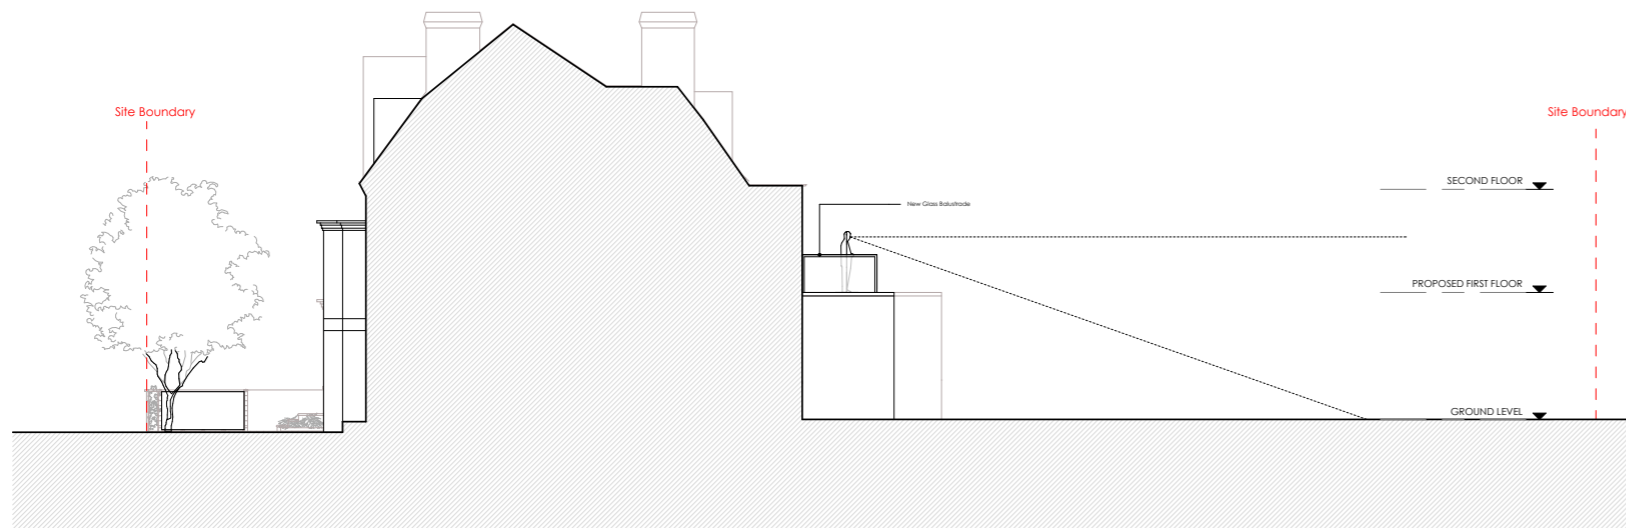


PROPOSED SIDE ELEVATION 2

SCALE: 1 : 100




PROPOSED REAR ELEVATION 1

SCALE: 1 : 100

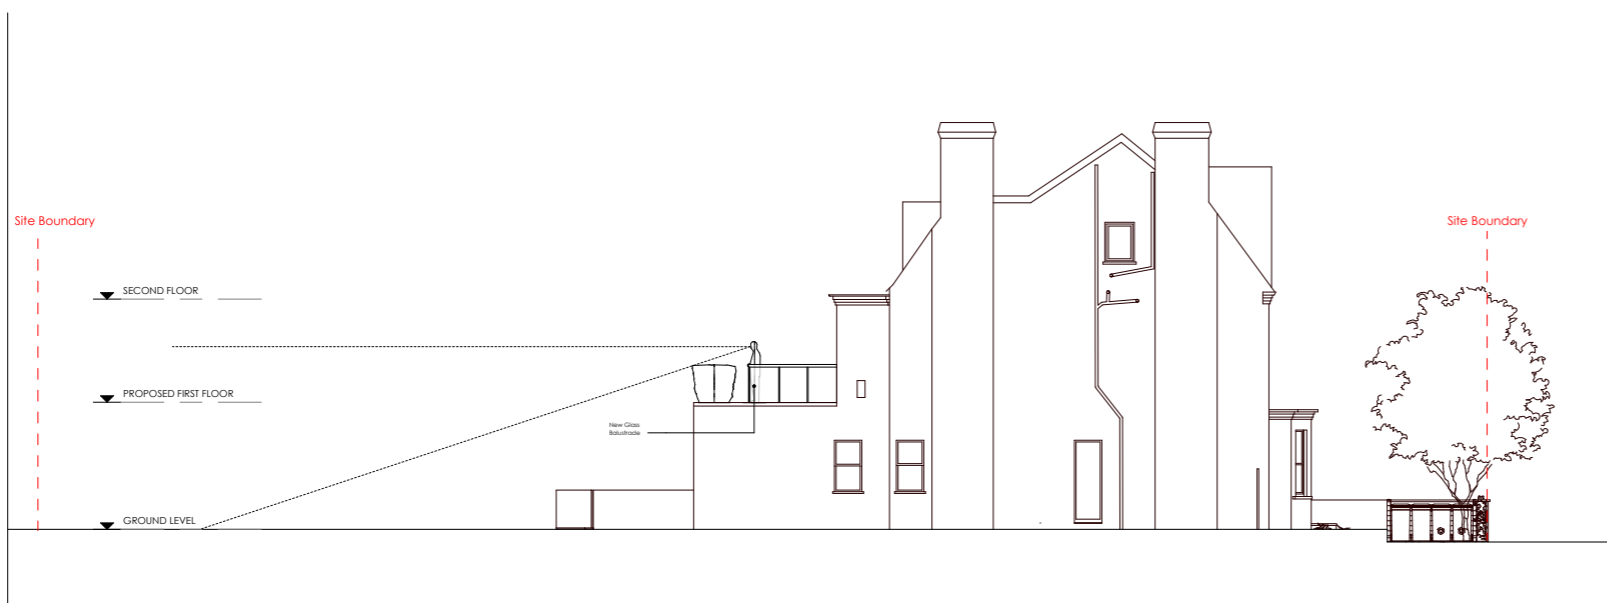

PROPOSED SIDE ELEVATION 3

SCALE: 1 : 100

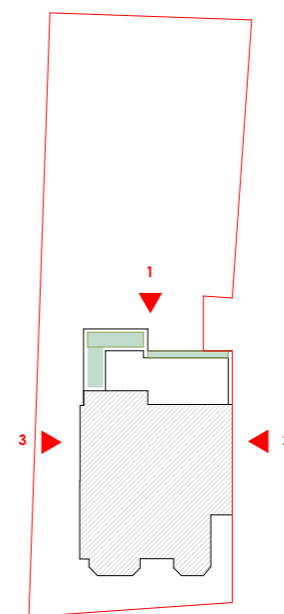

Key Plan

SCALE: 1 : 250

PT	240515	HP	240515
REV	DESCRIPTION	DN	DATE



CLIENT
 Owner
PROJECT
 12 Platts Lane, NW3 7HR

DRAWING STATUS
 PRELIMINARY

DRAWING NAME
 Proposed Elevations
DRAWING NO.
 0092-1302-P1

DATE 240515	DRAWN HP
SCALE As indicated @ A1	CHECKED ZZ



16, Russel Road, London, W14 8JA
 +44 7473031146 www.studiointegrate.co.uk

