

01 DEMOLITION FRONT ELEVATION

SCALE: 1/125 (A3)

YDP

BEAU LIMITED
3/F, 3 YU CHAU STREET,
PRINCE EDWARD - HONG KONG
HELLO@BEAU.HK

ALL MEASUREMENTS MUST BE VERIFIED ON SITE.
THE COPYRIGHT OF THIS DRAWING REMAINS WITH THE ARCHITECT.
THIS DRAWING IS NOT VALID FOR CONSTRUCTION PURPOSES UNLESS
EXPRESSLY CERTIFIED.

LEGEND

REV	DATE	DESCRIPTION
1	12/02/25	
0	20/12/24	

PROJECT NUMBER:
2405

PROJECT NAME:
YDP

PROJECT ADDRESS:
19 BEDFORD SQUARE, LONDON WC1B 3HH

DRAWING NAME:
DEMOLITION FRONT ELEVATION

STATUS:
DESIGN SUBMISSION

DRAWING NUMBER:

B-220-01

REVISION-1



01 DEMOLITION REAR ELEVATION

SCALE: 1/125 (A3)

REVISION-1

YDP



BEAU LIMITED
3/F, 3 YU CHAU STREET,
PRINCE EDWARD - HONG KONG
HELLO@BEAU.HK

ALL MEASUREMENTS MUST BE VERIFIED ON SITE.
THE COPYRIGHT OF THIS DRAWING REMAINS WITH THE ARCHITECT.
THIS DRAWING IS NOT VALID FOR CONSTRUCTION PURPOSES UNLESS
EXPRESSLY CERTIFIED.

LEGEND

REV	DATE	DESCRIPTION
1	12/02/25	
0	20/12/24	

PROJECT NUMBER:
2405

PROJECT NAME:
YDP


PROJECT ADDRESS:
19 BEDFORD SQUARE, LONDON WC1B 3HH

DRAWING NAME:
DEMOLITION REAR ELEVATION

STATUS:
DESIGN SUBMISSION

DRAWING NUMBER:

B-220-02

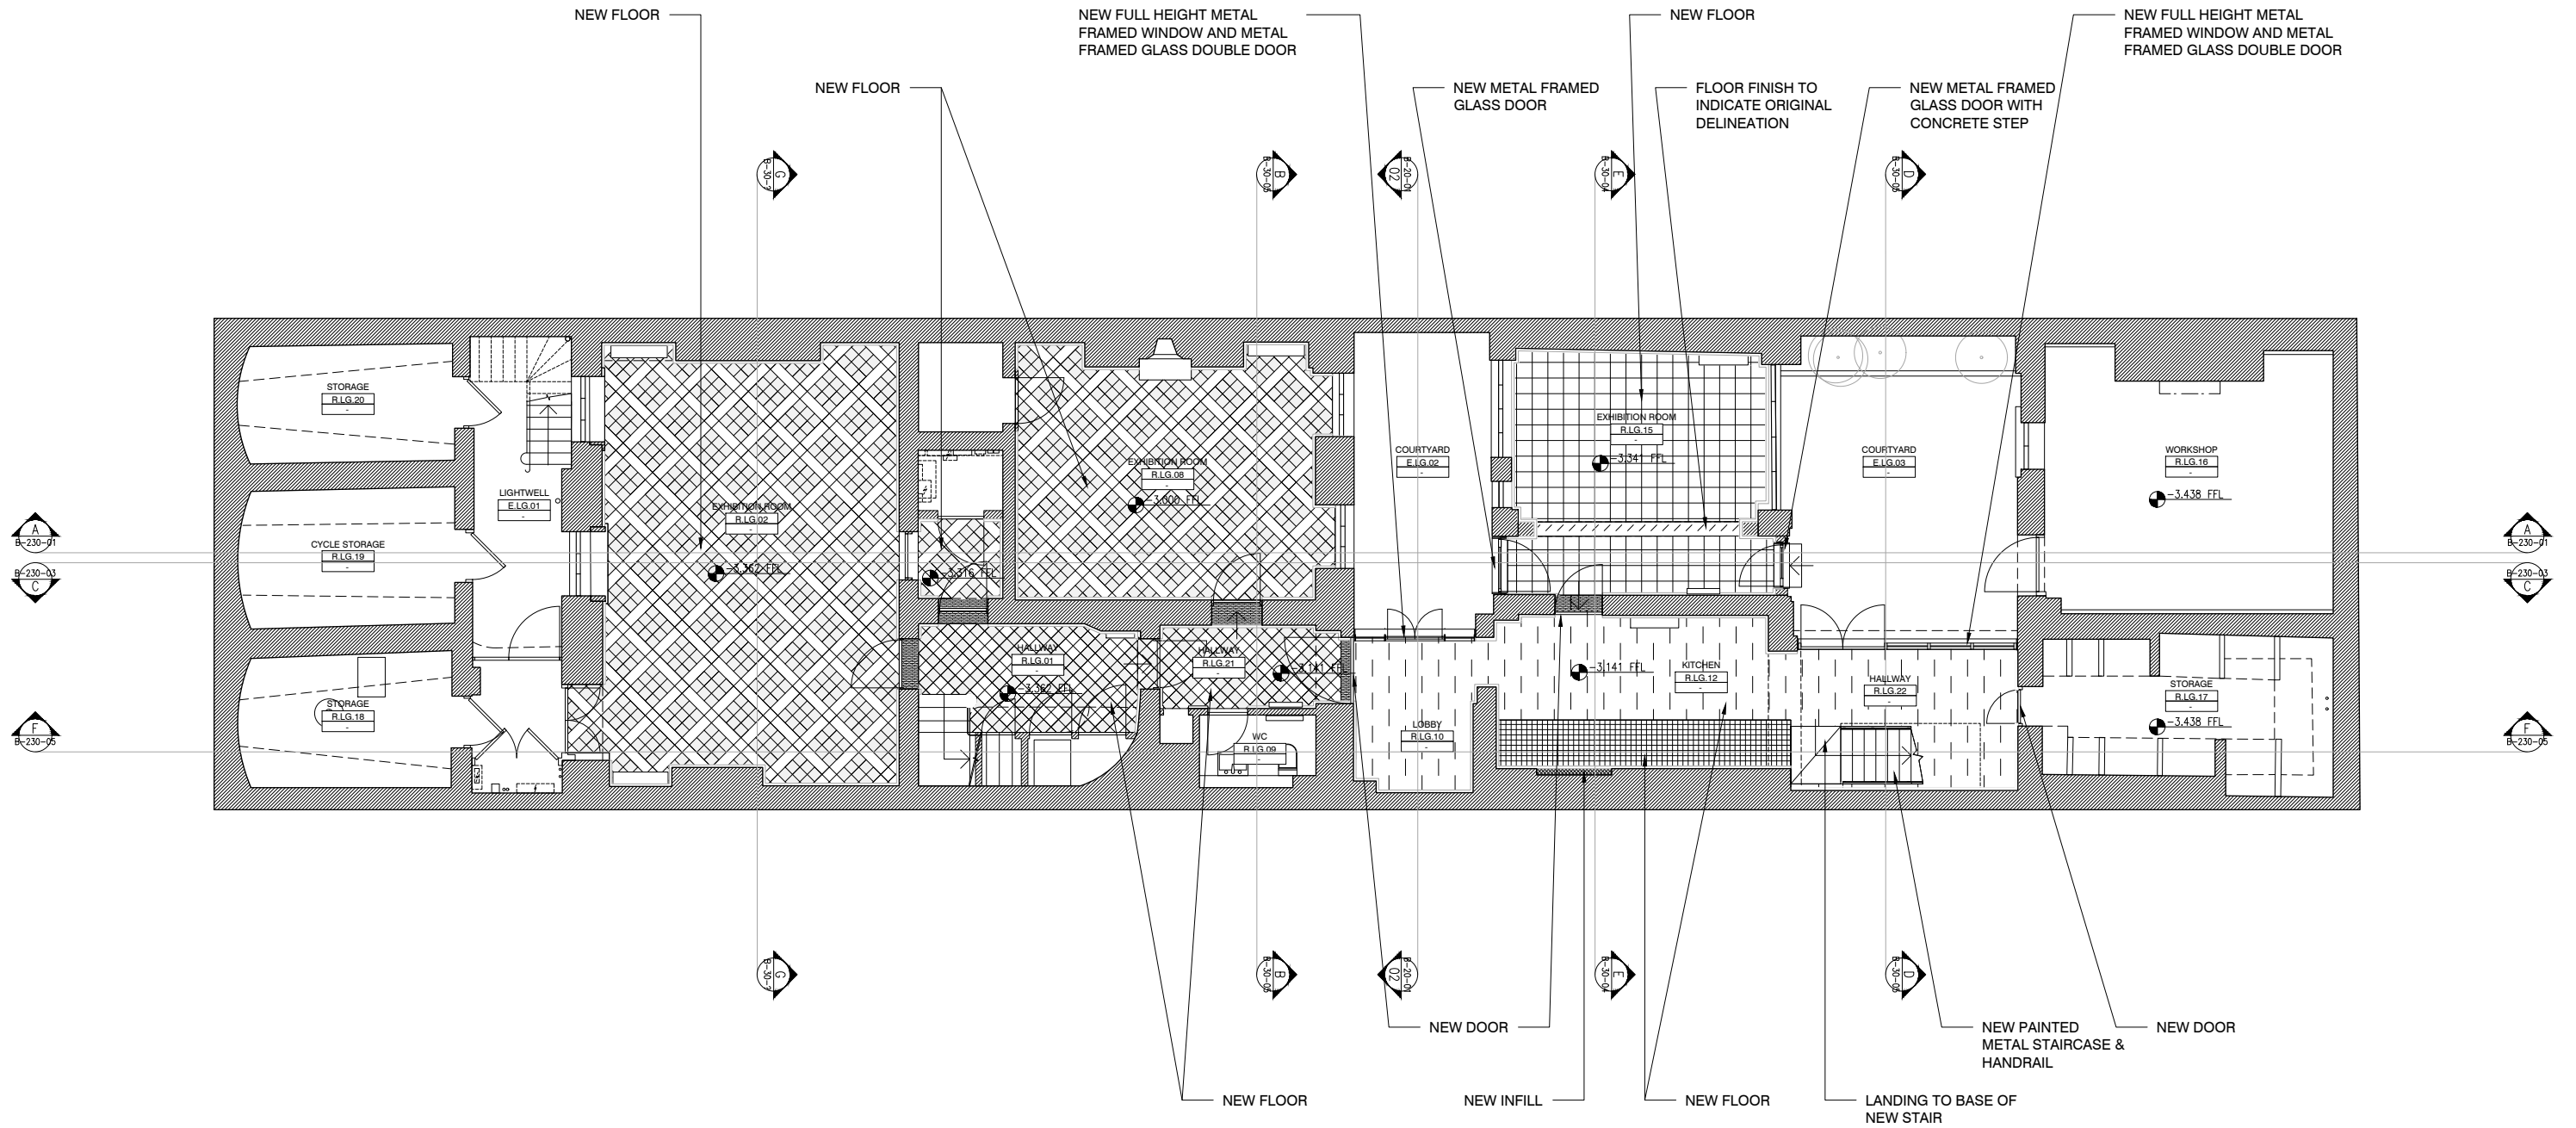

01 PROPOSED LOWER GROUND FLOOR

YDP

BEAU LIMITED
3/F, 3 YU CHAU STREET,
PRINCE EDWARD - HONG KONG
HELLO@BEAU.HK

ALL MEASUREMENTS MUST BE VERIFIED ON SITE.
THE COPYRIGHT OF THIS DRAWING REMAINS WITH THE ARCHITECT.
THIS DRAWING IS NOT VALID FOR CONSTRUCTION PURPOSES UNLESS
EXPRESSLY CERTIFIED.

LEGEND

REV	DATE	DESCRIPTION
1	12/02/25	
0	20/12/24	

PROJECT NUMBER:
2405

PROJECT NAME:
YDP

PROJECT ADDRESS:
19 BEDFORD SQUARE, LONDON WC1B 3HH


DRAWING NAME:
PROPOSED LOWER GROUND FLOOR

STATUS:
DESIGN SUBMISSION

DRAWING NUMBER:

REVISION-1

B-210-01

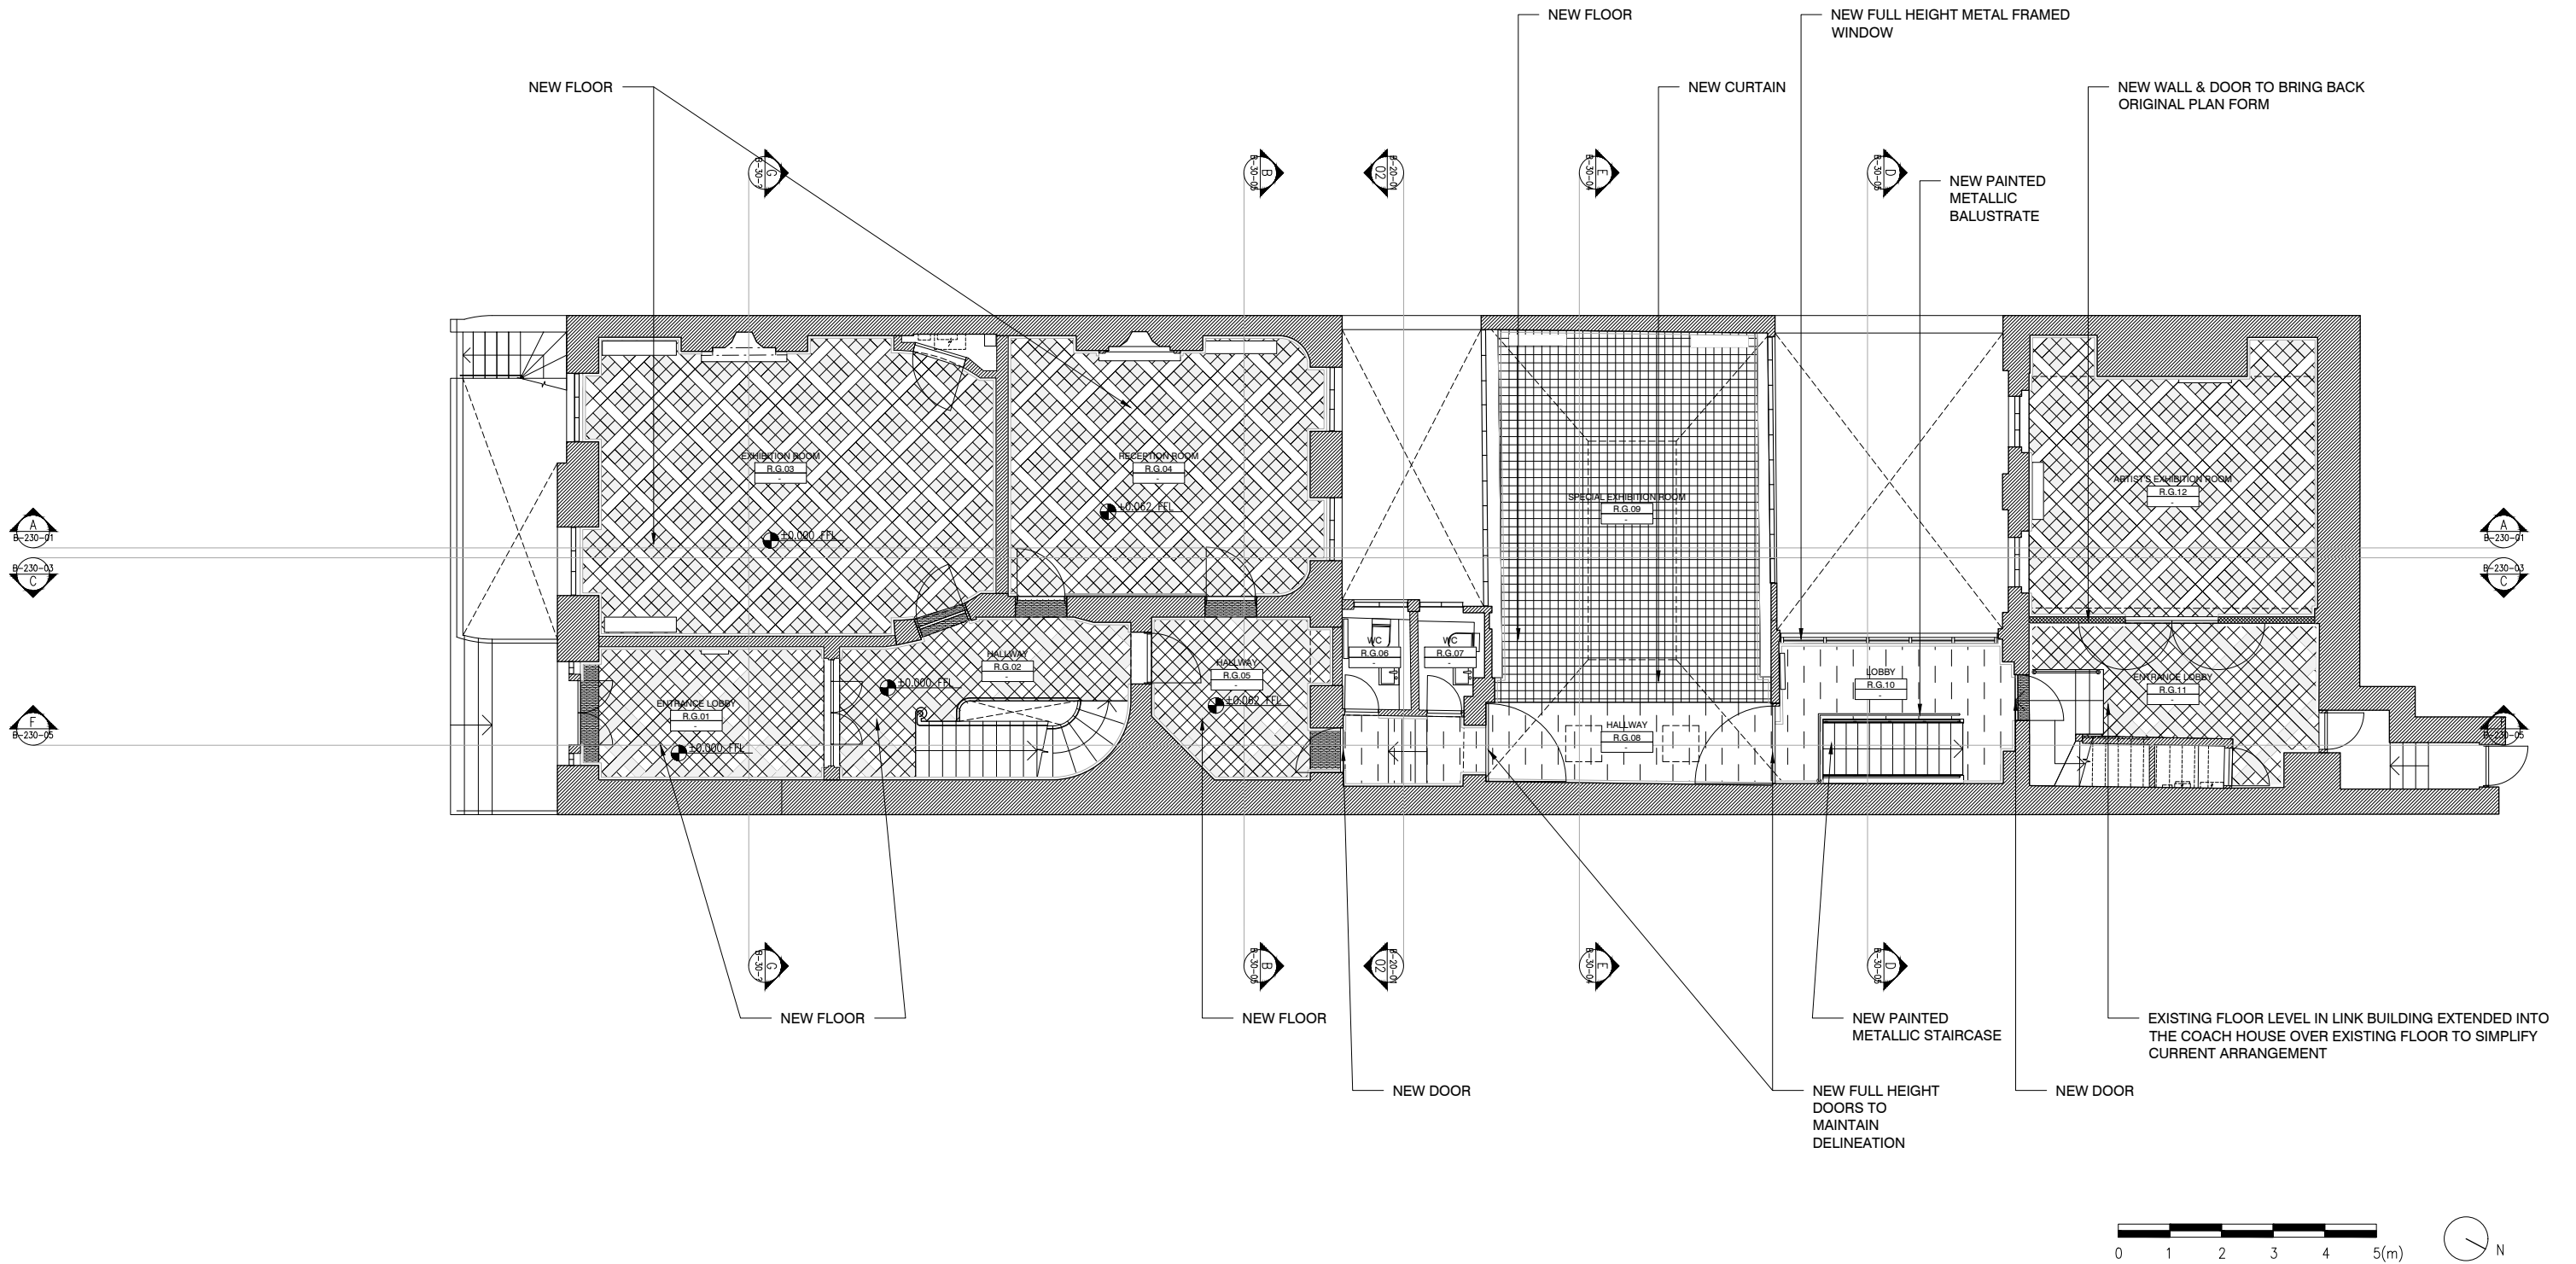

01 PROPOSED GROUND FLOOR

SCALE: 1/125 (A3)

REVISION-1

YDP

BEAU LIMITED
3/F, 3 YU CHAU STREET,
PRINCE EDWARD - HONG KONG
HELLO@BEAU.HK

ALL MEASUREMENTS MUST BE VERIFIED ON SITE.
THE COPYRIGHT OF THIS DRAWING REMAINS WITH THE ARCHITECT.
THIS DRAWING IS NOT VALID FOR CONSTRUCTION PURPOSES UNLESS
EXPRESSLY CERTIFIED.

LEGEND

REV	DATE	DESCRIPTION
1	12/02/25	
0	20/12/24	

PROJECT NUMBER:
2405

PROJECT NAME:
YDP


PROJECT ADDRESS:
19 BEDFORD SQUARE, LONDON WC1B 3HH

DRAWING NAME:
PROPOSED GROUND FLOOR

STATUS:
DESIGN SUBMISSION

DRAWING NUMBER:

B-210-02

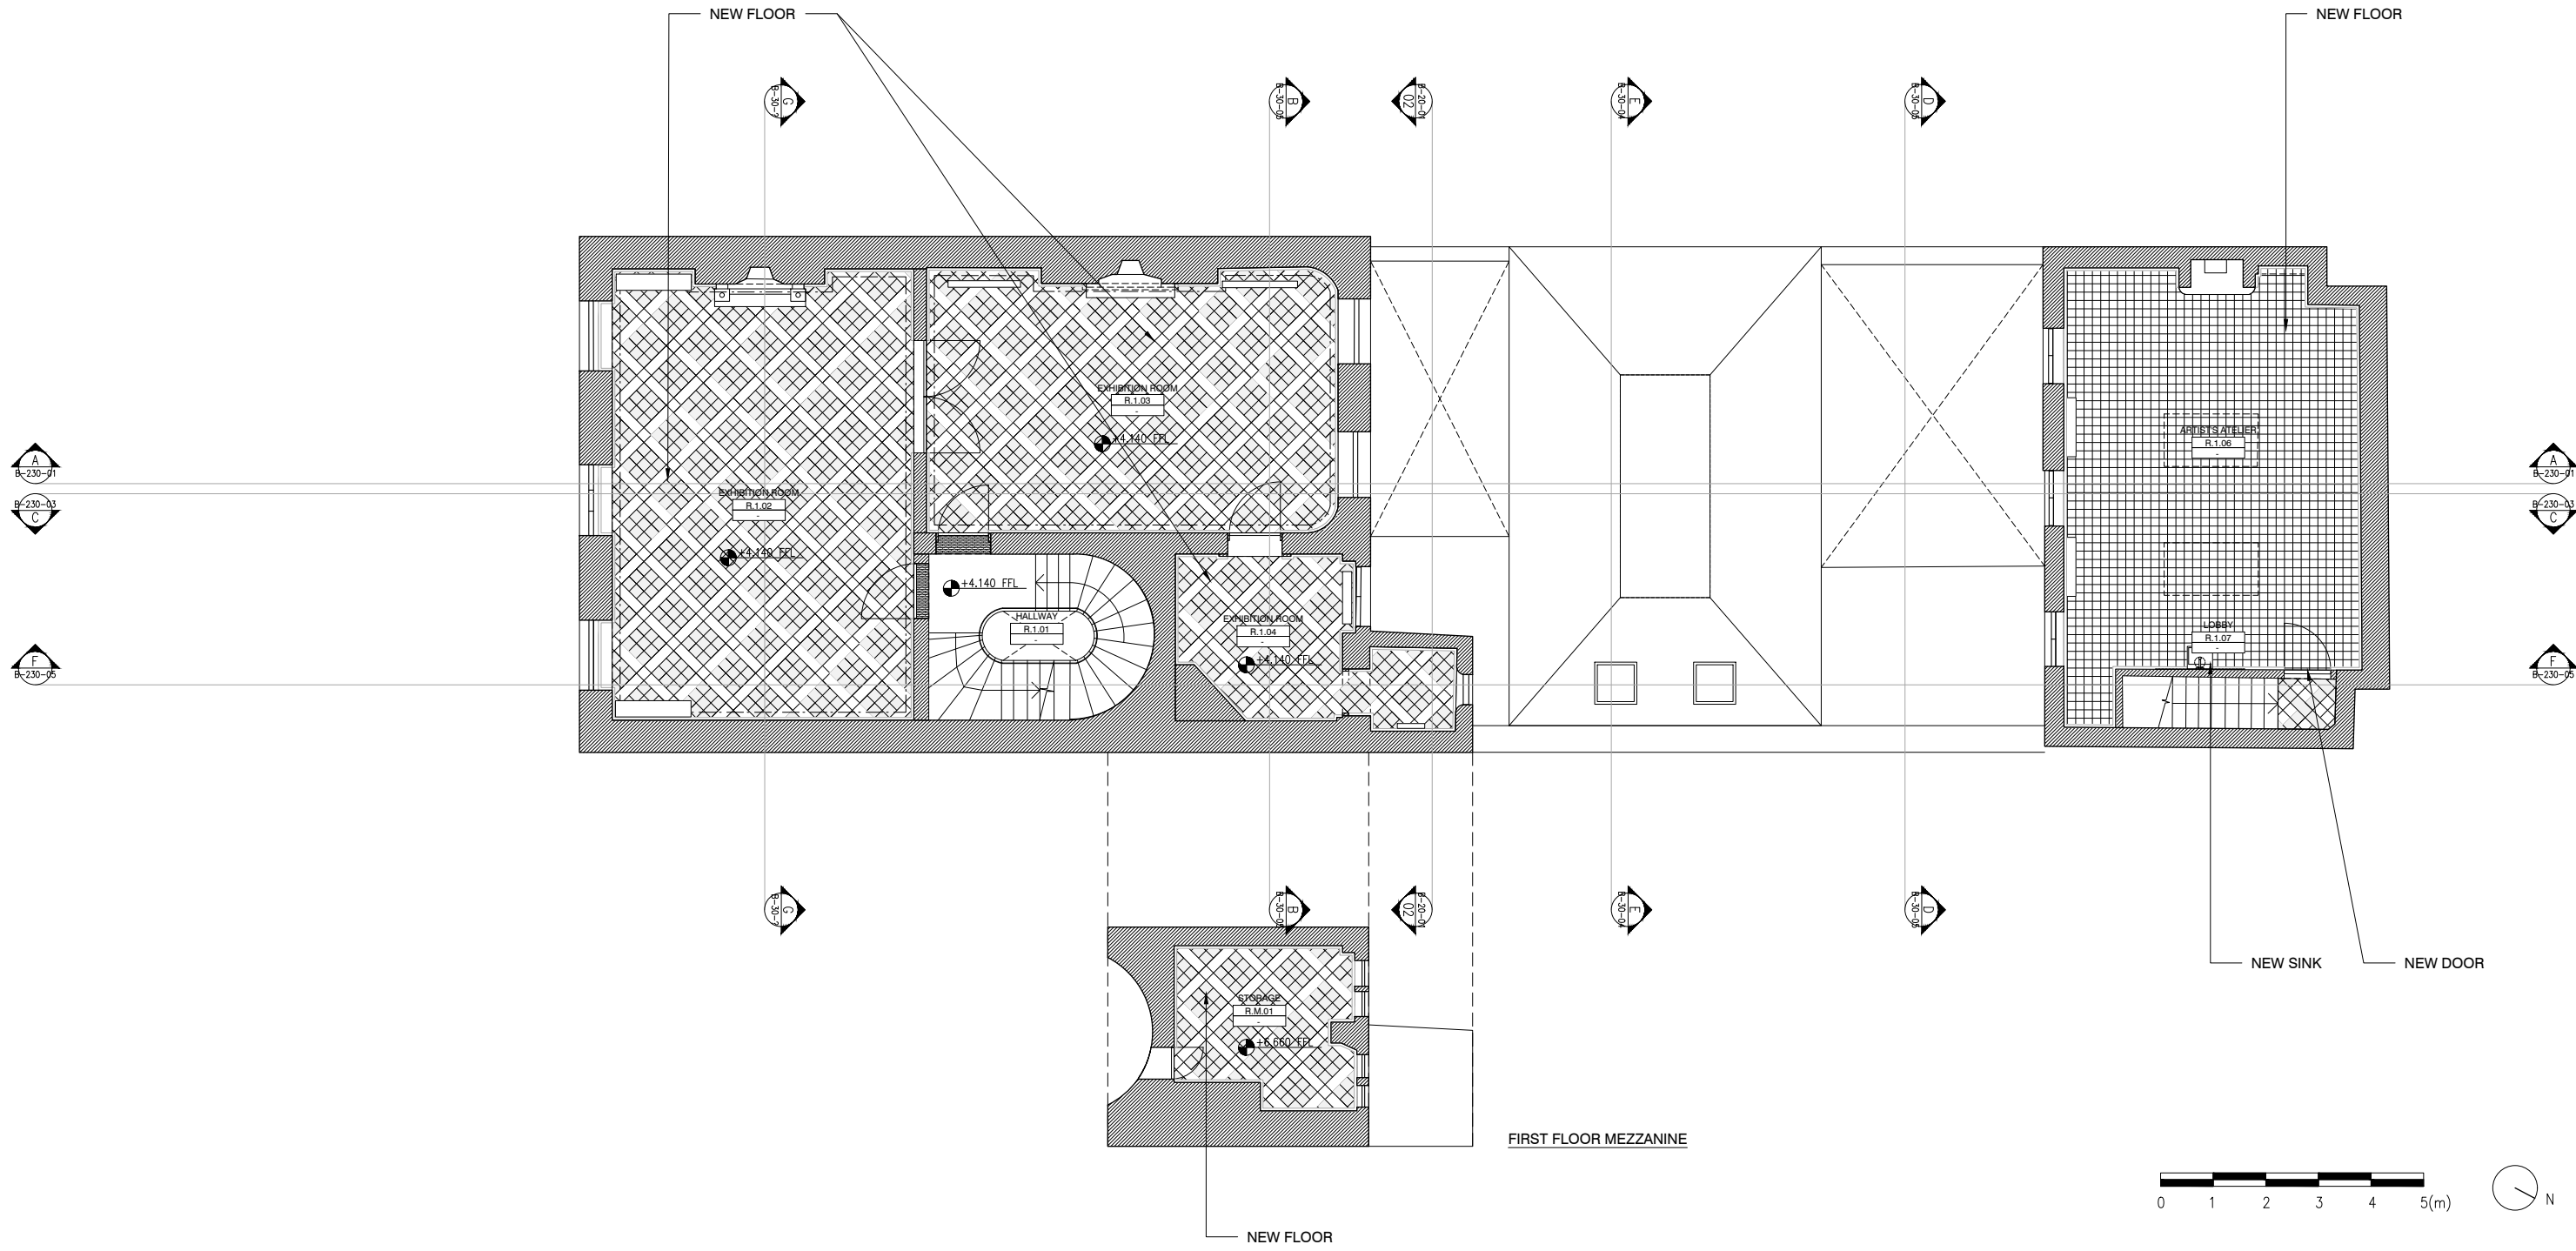

01 PROPOSED FIRST FLOOR & MAZZANINE

SCALE: 1/125 (A3)

REVISION-1

YDP

BEAU LIMITED
3/F, 3 YU CHAU STREET,
PRINCE EDWARD - HONG KONG
HELLO@BEAU.HK

ALL MEASUREMENTS MUST BE VERIFIED ON SITE.
THE COPYRIGHT OF THIS DRAWING REMAINS WITH THE ARCHITECT.
THIS DRAWING IS NOT VALID FOR CONSTRUCTION PURPOSES UNLESS
EXPRESSLY CERTIFIED.

LEGEND

REV	DATE	DESCRIPTION
1	12/02/25	
0	20/12/24	

PROJECT NUMBER:
2405

PROJECT NAME:
YDP


PROJECT ADDRESS:
19 BEDFORD SQUARE, LONDON WC1B 3HH

DRAWING NAME:
PROPOSED FIRST FLOOR & MAZZANINE

STATUS:
DESIGN SUBMISSION

DRAWING NUMBER:

B-210-03

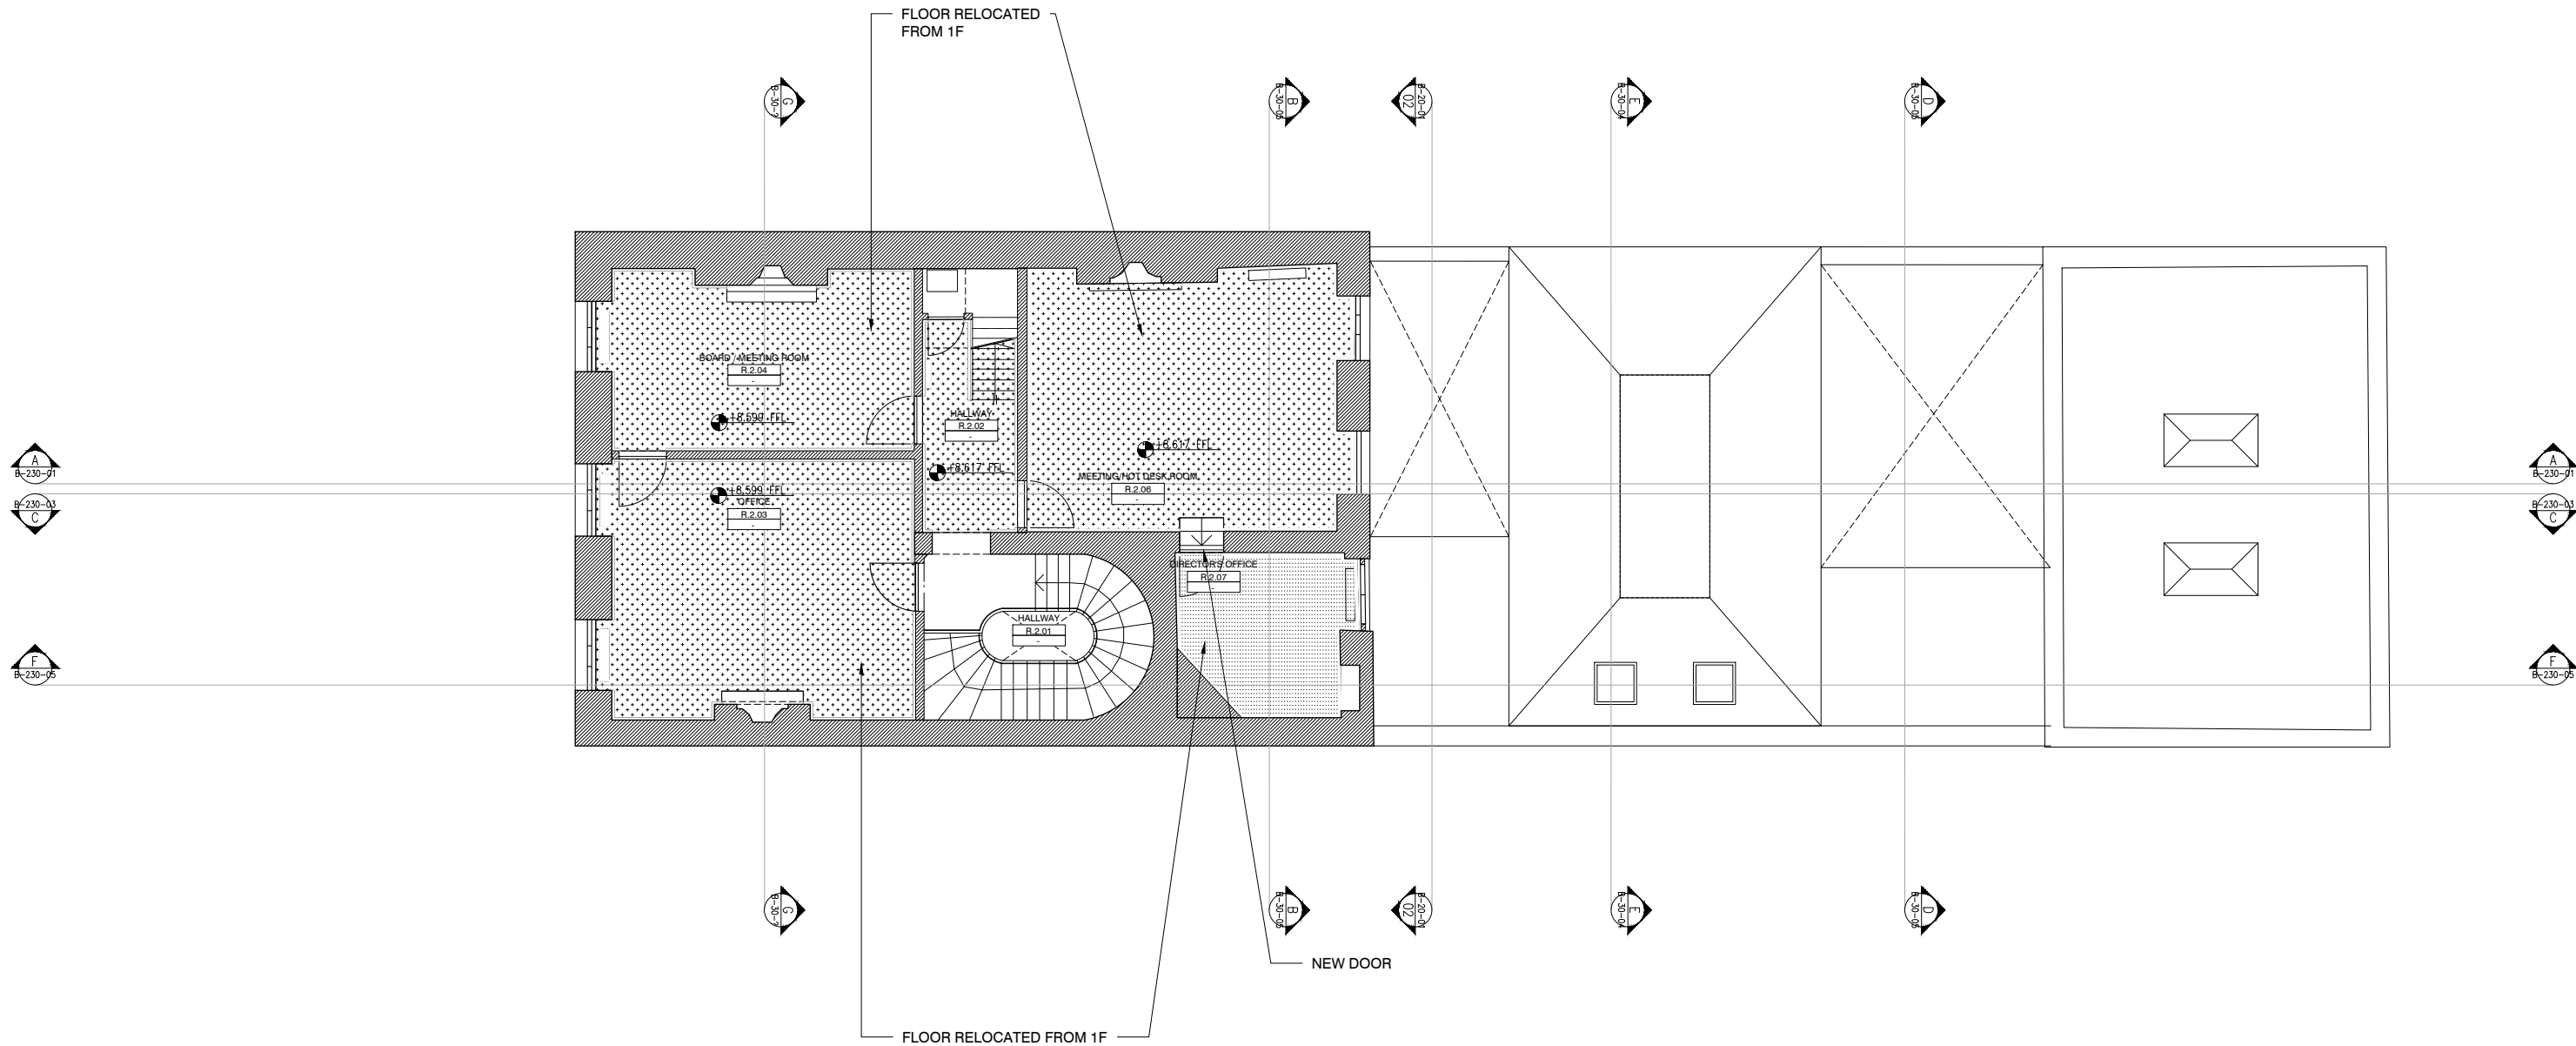

01 PROPOSED SECOND FLOOR

SCALE: 1/125 (A3)

YDP

BEAU LIMITED
3/F, 3 YU CHAU STREET,
PRINCE EDWARD - HONG KONG
HELLO@BEAU.HK

ALL MEASUREMENTS MUST BE VERIFIED ON SITE.
THE COPYRIGHT OF THIS DRAWING REMAINS WITH THE ARCHITECT.
THIS DRAWING IS NOT VALID FOR CONSTRUCTION PURPOSES UNLESS
EXPRESSLY CERTIFIED.

LEGEND

REV	DATE	DESCRIPTION
1	12/02/25	
0	20/12/24	

PROJECT NUMBER:
2405

PROJECT NAME:
YDP

PROJECT ADDRESS:
19 BEDFORD SQUARE, LONDON WC1B 3HH



DRAWING NAME:
PROPOSED SECOND FLOOR

STATUS:
DESIGN SUBMISSION

DRAWING NUMBER:

B-210-04

REVISION-1

 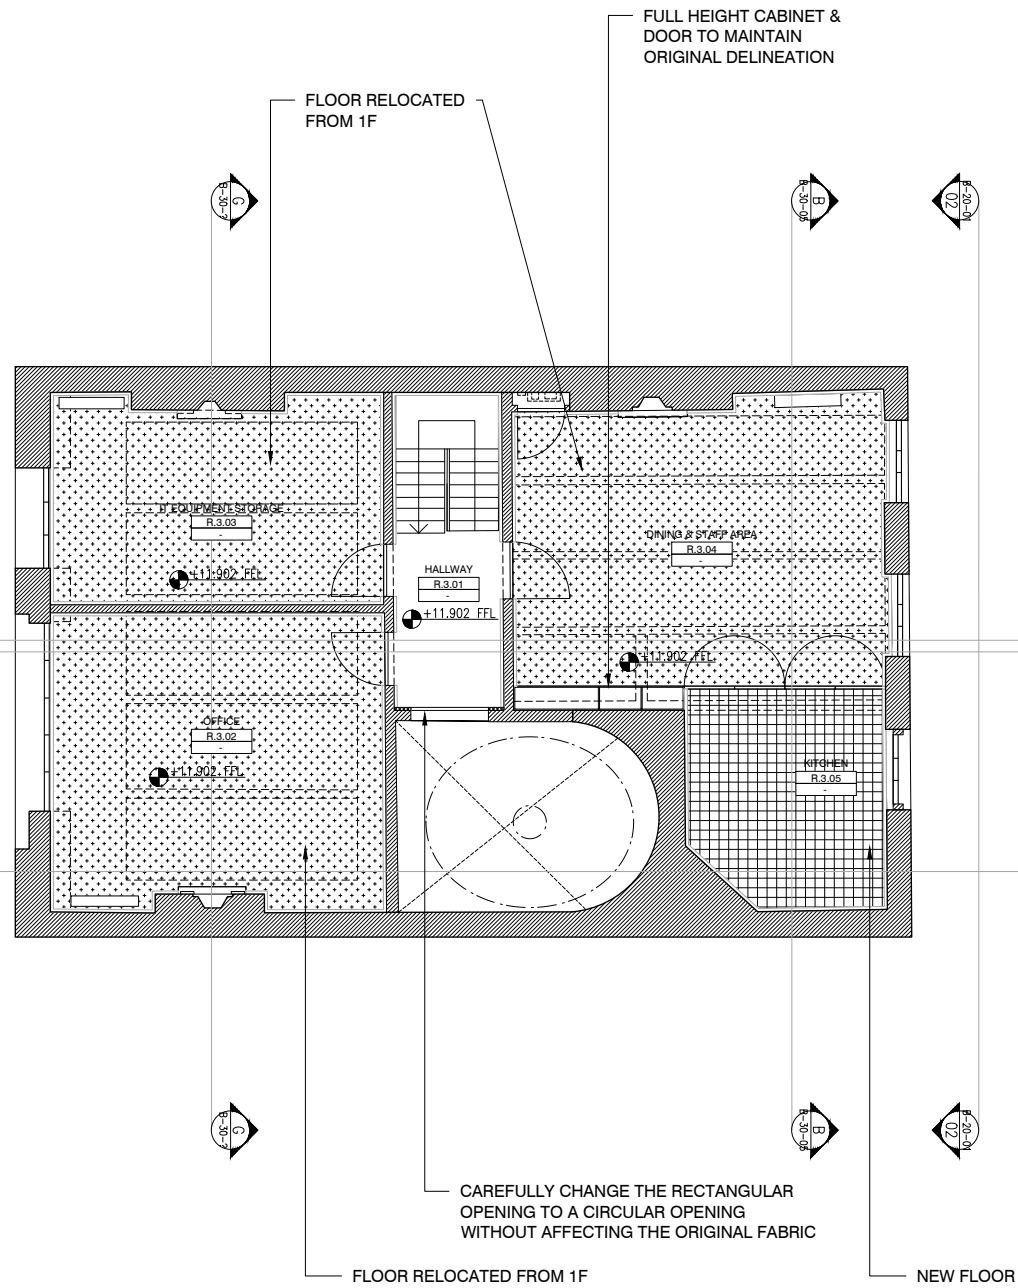

01 PROPOSED THIRD FLOOR

YDP

BEAU LIMITED
3/F, 3 YU CHAU STREET,
PRINCE EDWARD - HONG KONG
HELLO@BEAU.HK

ALL MEASUREMENTS MUST BE VERIFIED ON SITE.
THE COPYRIGHT OF THIS DRAWING REMAINS WITH THE ARCHITECT.
THIS DRAWING IS NOT VALID FOR CONSTRUCTION PURPOSES UNLESS
EXPRESSLY CERTIFIED.

LEGEND

REV	DATE	DESCRIPTION
1	12/02/25	
0	20/12/24	

PROJECT NUMBER:
2405

PROJECT NAME:
YDP

PROJECT ADDRESS:
19 BEDFORD SQUARE, LONDON WC1B 3HH

DRAWING NAME:
PROPOSED THIRD FLOOR

STATUS:
DESIGN SUBMISSION

DRAWING NUMBER:

REVISION-1

B-210-05



01 PROPOSED SECTION A-A

SCALE: 1/125 (A3)

REVISION-1

YDP

BEAU LIMITED
3/F, 3 YU CHAU STREET,
PRINCE EDWARD - HONG KONG
HELLO@BEAU.HK

ALL MEASUREMENTS MUST BE VERIFIED ON SITE.
THE COPYRIGHT OF THIS DRAWING REMAINS WITH THE ARCHITECT.
THIS DRAWING IS NOT VALID FOR CONSTRUCTION PURPOSES UNLESS
EXPRESSLY CERTIFIED.

LEGEND

REV	DATE	DESCRIPTION
1	12/02/25	
0	20/12/24	

PROJECT NUMBER:
2405

PROJECT NAME:
YDP


PROJECT ADDRESS:
19 BEDFORD SQUARE, LONDON WC1B 3HH

DRAWING NAME:
PROPOSED SECTION A-A


STATUS:
TENDER SUBMISSION

DRAWING NUMBER:

B-230-01

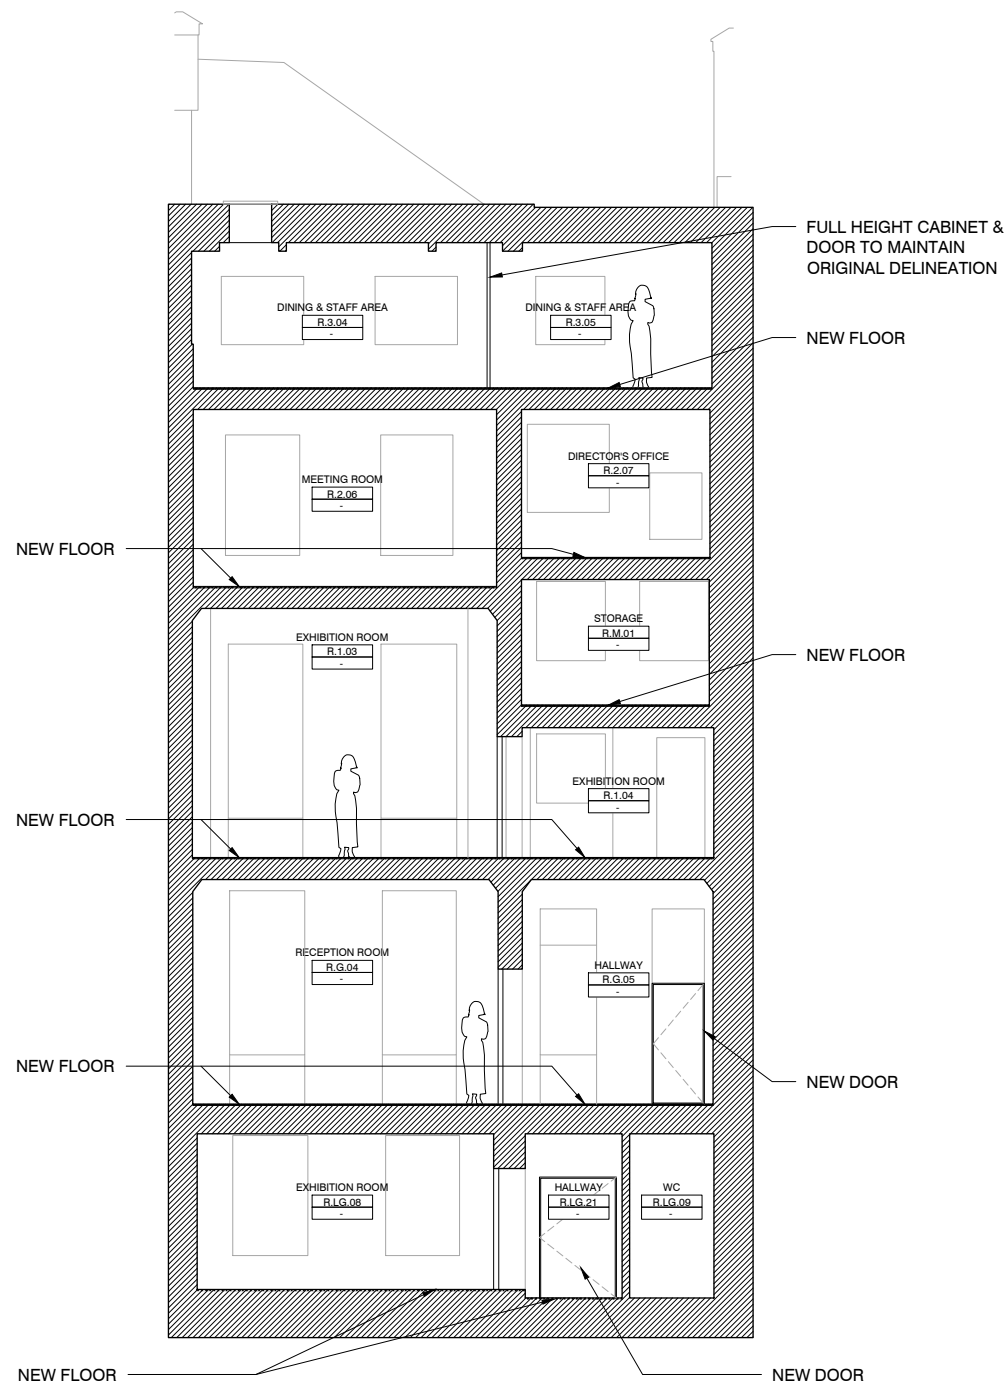

SECTION B-B

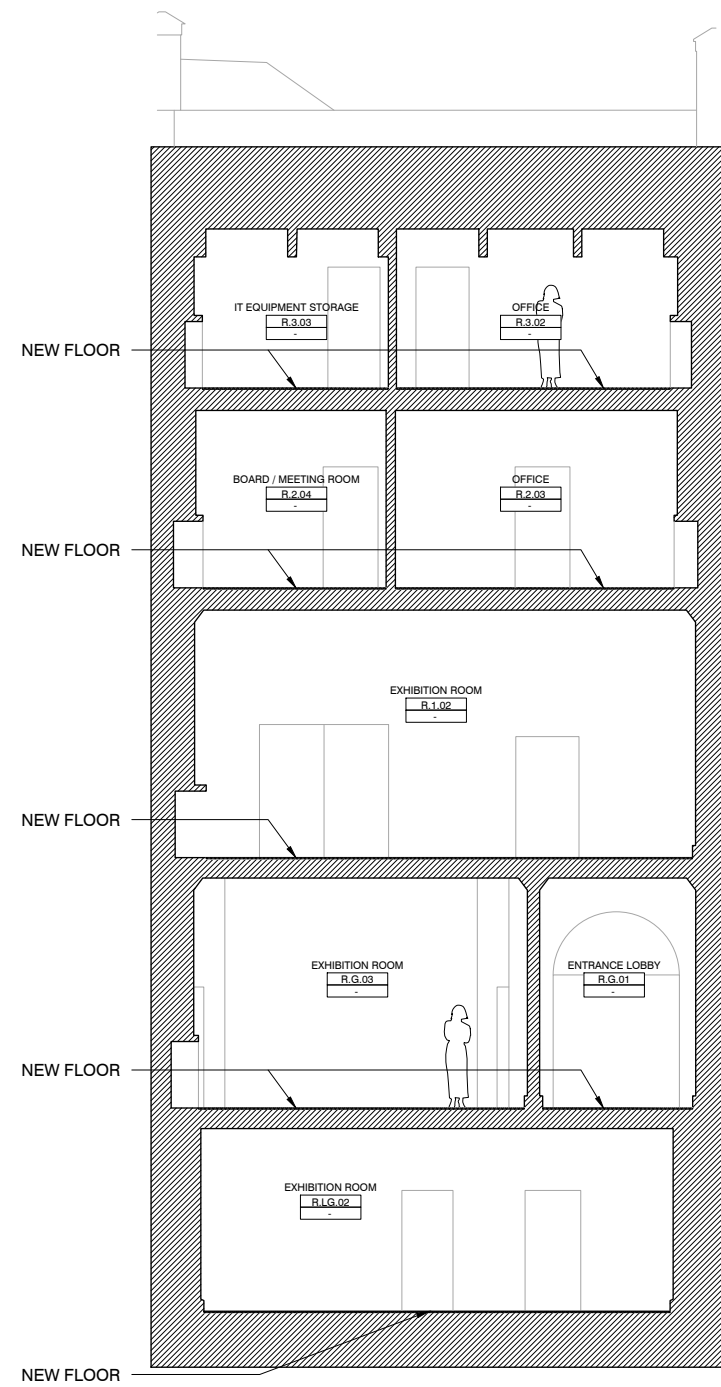

SECTION G-G



01 PROPOSED SECTION B-B & G-G

YDP

BEAU LIMITED
3/F, 3 YU CHAU STREET,
PRINCE EDWARD - HONG KONG
HELLO@BEAU.HK

ALL MEASUREMENTS MUST BE VERIFIED ON SITE.
THE COPYRIGHT OF THIS DRAWING REMAINS WITH THE ARCHITECT.
THIS DRAWING IS NOT VALID FOR CONSTRUCTION PURPOSES UNLESS
EXPRESSLY CERTIFIED.

LEGEND

REV	DATE	DESCRIPTION
1	12/02/25	
0	20/12/24	

PROJECT NUMBER:
2405

PROJECT NAME:
YDP

PROJECT ADDRESS:
19 BEDFORD SQUARE, LONDON WC1B 3HH



DRAWING NAME:
PROPOSED SECTION B-B & G-G

STATUS:
TENDER SUBMISSION

DRAWING NUMBER:

B-230-02

REVISION-1

 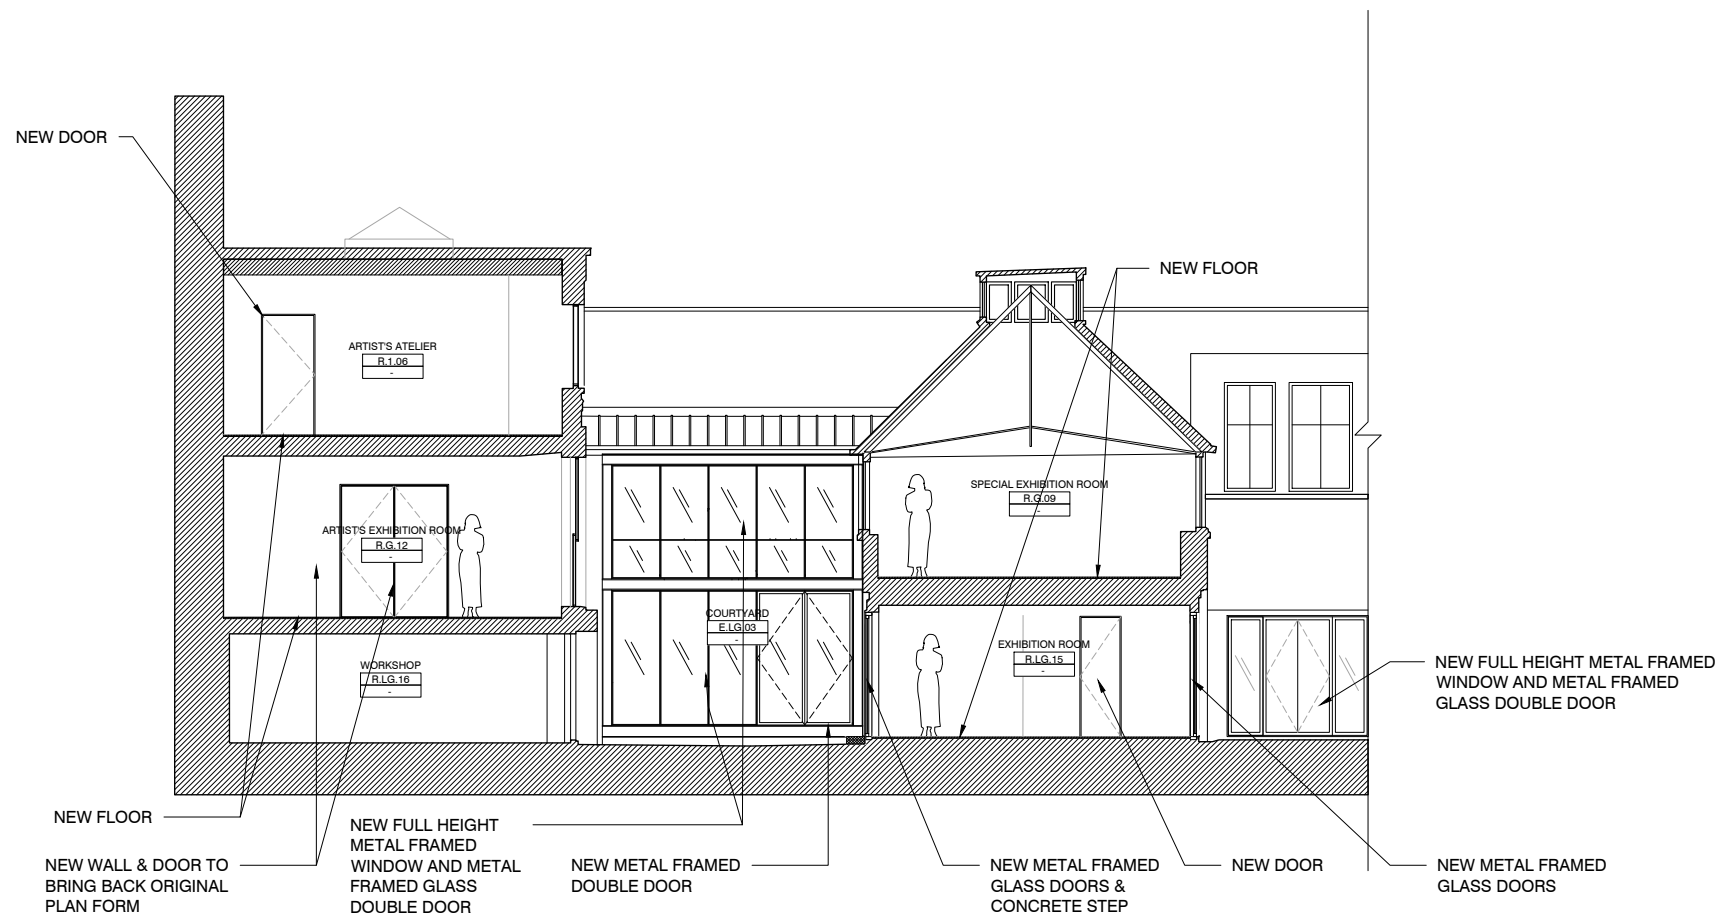

01 PROPOSED SECTION C-C

SCALE: 1/125 (A3)

REVISION-1

YDP

BEAU LIMITED
3/F, 3 YU CHAU STREET,
PRINCE EDWARD - HONG KONG
HELLO@BEAU.HK

ALL MEASUREMENTS MUST BE VERIFIED ON SITE.
THE COPYRIGHT OF THIS DRAWING REMAINS WITH THE ARCHITECT.
THIS DRAWING IS NOT VALID FOR CONSTRUCTION PURPOSES UNLESS
EXPRESSLY CERTIFIED.

LEGEND

REV	DATE	DESCRIPTION
1	12/02/25	
0	20/12/24	

PROJECT NUMBER:
2405

PROJECT NAME:
YDP


PROJECT ADDRESS:
19 BEDFORD SQUARE, LONDON WC1B 3HH

DRAWING NAME:
PROPOSED SECTION C-C


STATUS:
TENDER SUBMISSION

DRAWING NUMBER:

B-230-03

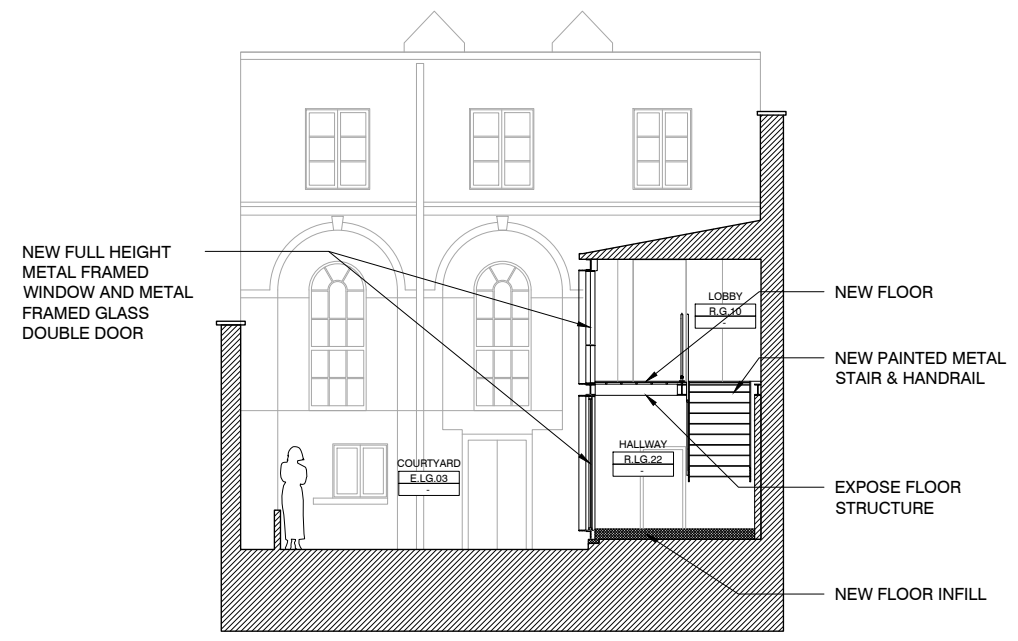

SECTION D-D

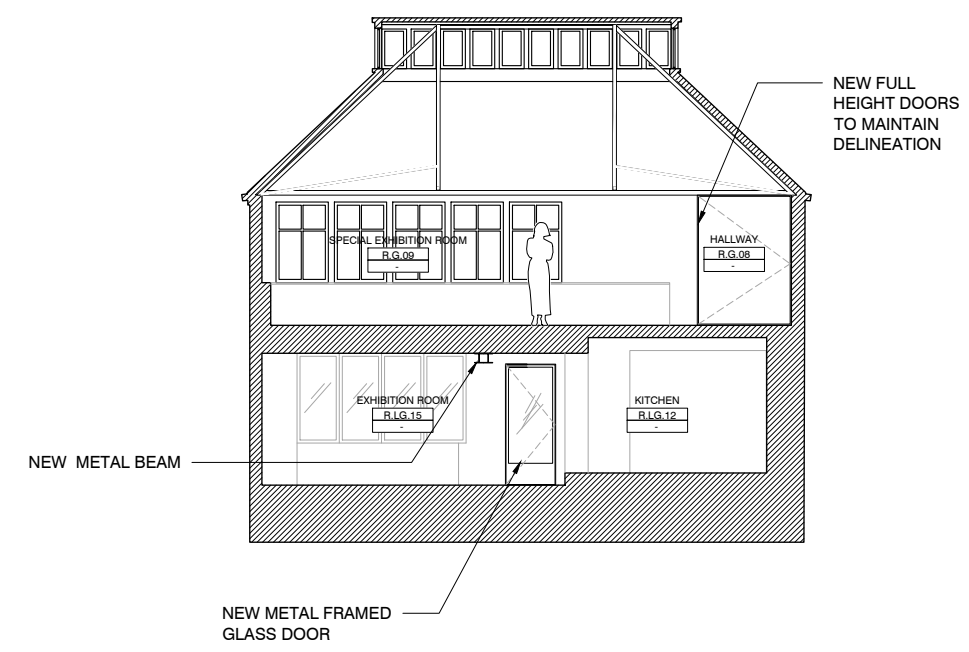

SECTION E-E



01 PROPOSED SECTION D-D & E-E

SCALE: 1/125 (A3)

REVISION-1

YDP

BEAU LIMITED
3/F, 3 YU CHAU STREET,
PRINCE EDWARD - HONG KONG
HELLO@BEAU.HK

ALL MEASUREMENTS MUST BE VERIFIED ON SITE.
THE COPYRIGHT OF THIS DRAWING REMAINS WITH THE ARCHITECT.
THIS DRAWING IS NOT VALID FOR CONSTRUCTION PURPOSES UNLESS
EXPRESSLY CERTIFIED.

LEGEND

REV	DATE	DESCRIPTION
1	12/02/25	
0	20/12/24	

PROJECT NUMBER:
2405

PROJECT NAME:
YDP



PROJECT ADDRESS:
19 BEDFORD SQUARE, LONDON WC1B 3HH

DRAWING NAME:
PROPOSED SECTION D-D & E-E

STATUS:
TENDER SUBMISSION

DRAWING NUMBER:

B-230-04

 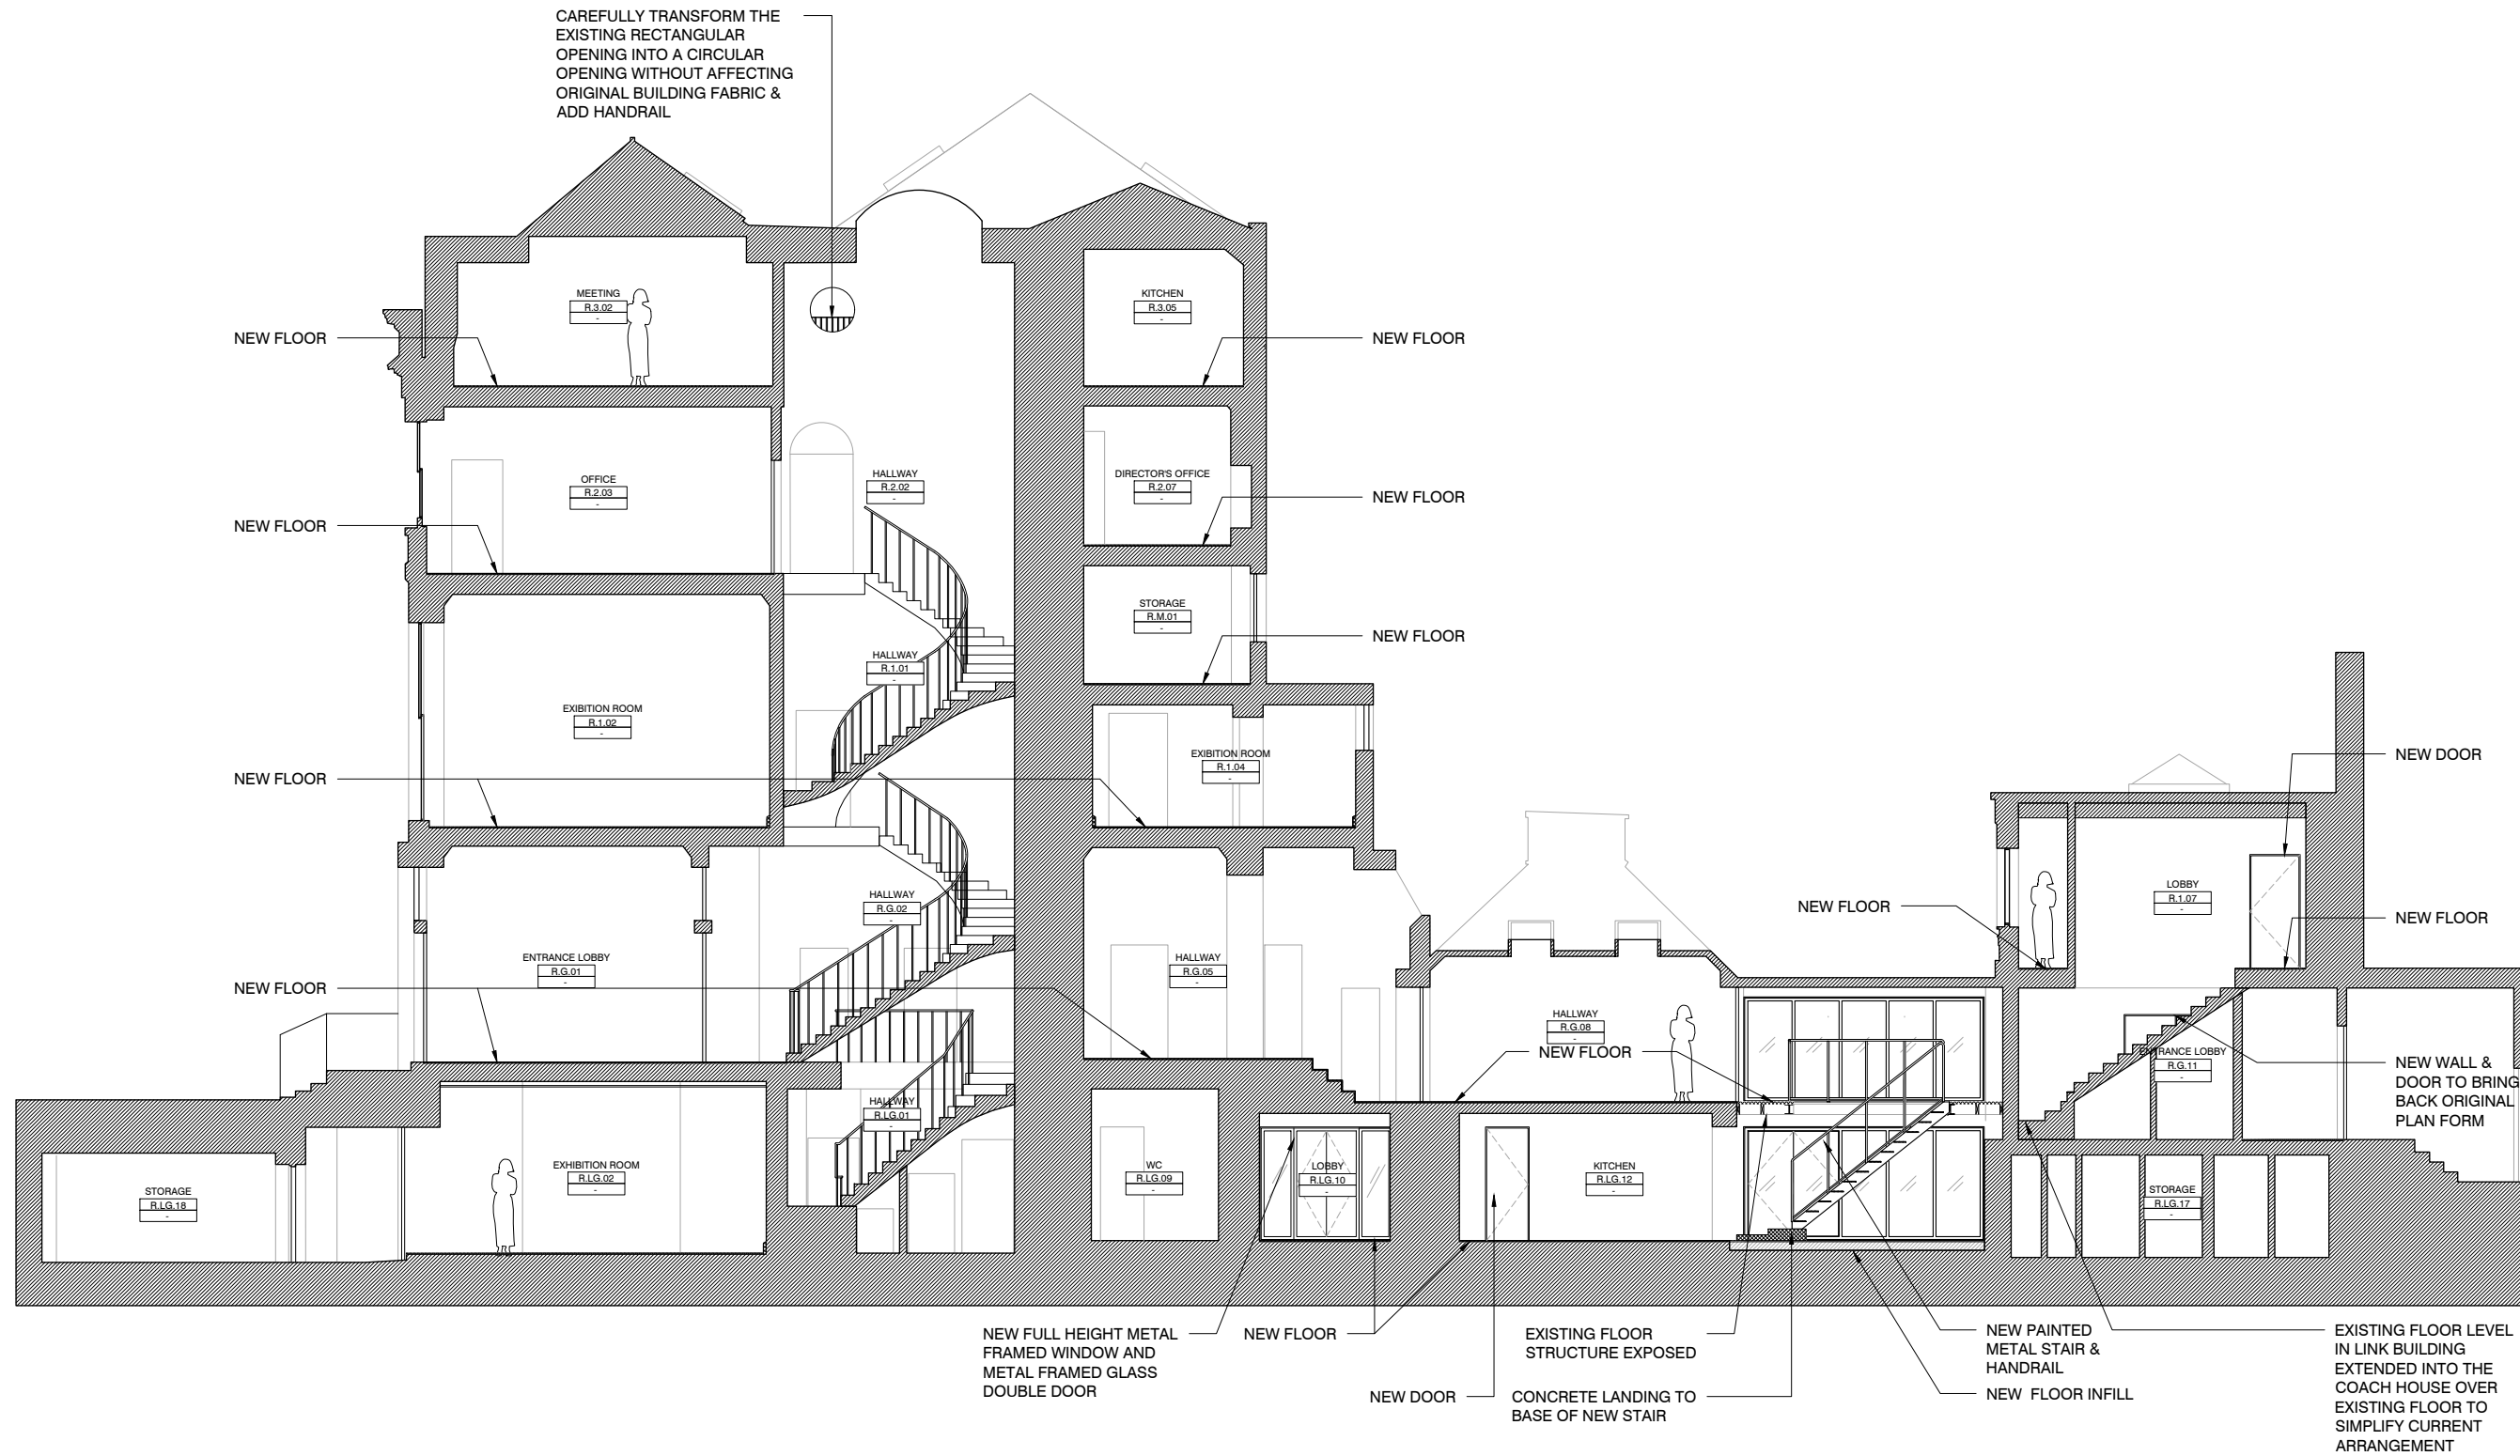

01 PROPOSED SECTION F-F

YDP

BEAU LIMITED
3/F, 3 YU CHAU STREET,
PRINCE EDWARD - HONG KONG
HELLO@BEAU.HK

ALL MEASUREMENTS MUST BE VERIFIED ON SITE.
THE COPYRIGHT OF THIS DRAWING REMAINS WITH THE ARCHITECT.
THIS DRAWING IS NOT VALID FOR CONSTRUCTION PURPOSES UNLESS
EXPRESSLY CERTIFIED.

LEGEND

REV	DATE	DESCRIPTION
1	12/02/25	
0	20/12/24	

PROJECT NUMBER:
2405

PROJECT NAME:
YDP

PROJECT ADDRESS:
19 BEDFORD SQUARE, LONDON WC1B 3HH

DRAWING NAME:
PROPOSED SECTION F-F

STATUS:
TENDER SUBMISSION

DRAWING NUMBER:

REVISION-1

B-230-05