




	REMOVE - MODERN FLOOR
	RELOCATION
	DISMANTLE - SURFACE
	DISMANTLE - SECTION
	DISMANTLE - PROJECTION

 

**01 DEMOLITION FRONT ELEVATION**

SCALE: 1/125 (A3)

**REVISION-1**

YDP

BEAU LIMITED  
3/F, 3 YU CHAU STREET,  
PRINCE EDWARD - HONG KONG  
HELLO@BEAU.HK

ALL MEASUREMENTS MUST BE VERIFIED ON SITE.  
THE COPYRIGHT OF THIS DRAWING REMAINS WITH THE ARCHITECT.  
THIS DRAWING IS NOT VALID FOR CONSTRUCTION PURPOSES UNLESS  
EXPRESSLY CERTIFIED.

LEGEND

REV	DATE	DESCRIPTION
1	12/02/25	
0	20/12/24	

PROJECT NUMBER:  
2405

PROJECT NAME:  
YDP


PROJECT ADDRESS:  
19 BEDFORD SQUARE, LONDON WC1B 3HH

DRAWING NAME:  
DEMOLITION FRONT ELEVATION

STATUS:  
DESIGN SUBMISSION

DRAWING NUMBER:

**B-120-01**

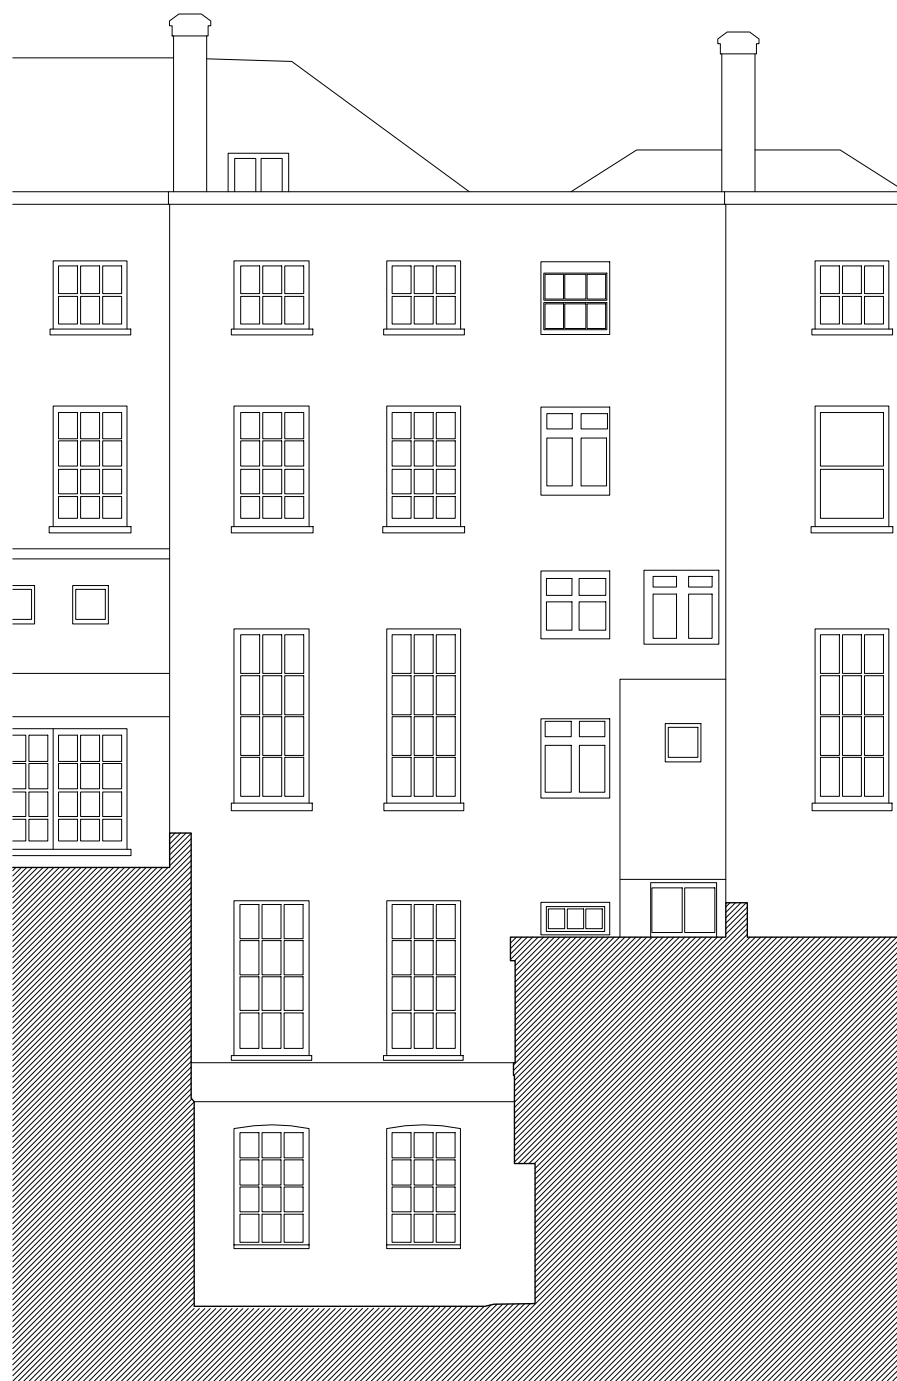

	REMOVE - MODERN FLOOR
	RELOCATION
	DISMANTLE - SURFACE
	DISMANTLE - SECTION
	DISMANTLE - PROJECTION



# 01 DEMOLITION REAR ELEVATION

SCALE: 1/125 (A3)

REVISION-1

YDP



BEAU LIMITED  
3/F, 3 YU CHAU STREET,  
PRINCE EDWARD - HONG KONG  
HELLO@BEAU.HK

ALL MEASUREMENTS MUST BE VERIFIED ON SITE.  
THE COPYRIGHT OF THIS DRAWING REMAINS WITH THE ARCHITECT.  
THIS DRAWING IS NOT VALID FOR CONSTRUCTION PURPOSES UNLESS  
EXPRESSLY CERTIFIED.

LEGEND

REV	DATE	DESCRIPTION
1	12/02/25	
0	20/12/24	

PROJECT NUMBER:  
2405

PROJECT NAME:  
YDP


PROJECT ADDRESS:  
19 BEDFORD SQUARE, LONDON WC1B 3HH

DRAWING NAME:  
DEMOLITION REAR ELEVATION

STATUS:  
DESIGN SUBMISSION

DRAWING NUMBER:

**B-120-02**

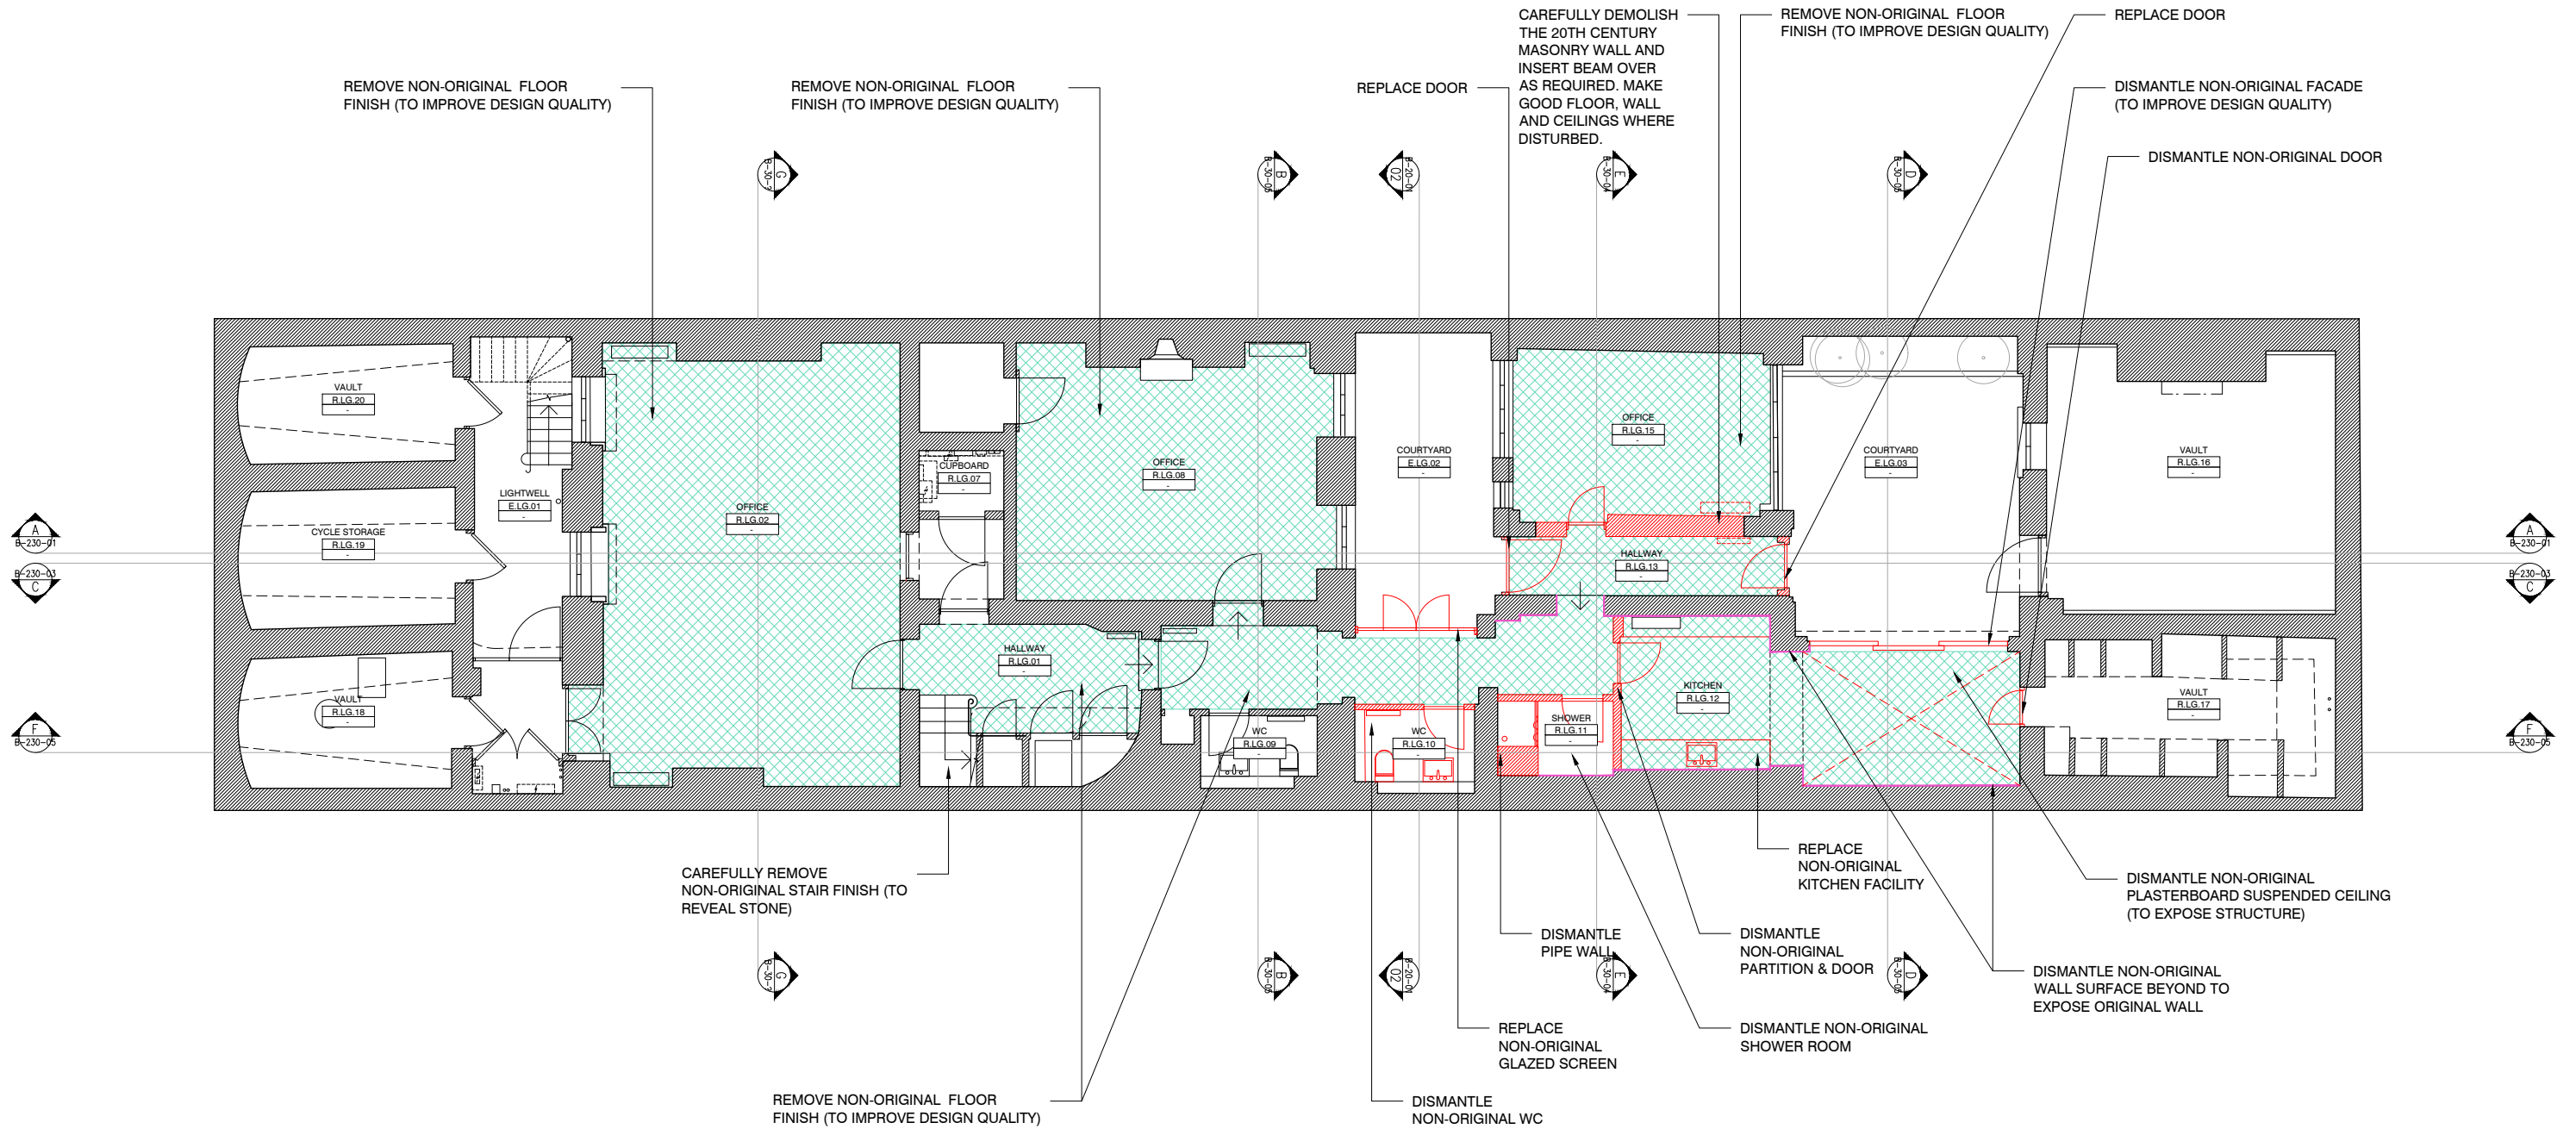

- REMOVE - MODERN FLOOR
- RELOCATION
- DISMANTLE - SURFACE
- DISMANTLE - SECTION
- DISMANTLE - PROJECTION



**01 DEMOLITION LOWER GROUND FLOOR**

YDP

BEAU LIMITED  
3/F, 3 YU CHAU STREET,  
PRINCE EDWARD - HONG KONG  
HELLO@BEAU.HK

ALL MEASUREMENTS MUST BE VERIFIED ON SITE.  
THE COPYRIGHT OF THIS DRAWING REMAINS WITH THE ARCHITECT.  
THIS DRAWING IS NOT VALID FOR CONSTRUCTION PURPOSES UNLESS  
EXPRESSLY CERTIFIED.

LEGEND

REV	DATE	DESCRIPTION
1	12/02/25	
0	20/12/24	

PROJECT NUMBER:  
2405

PROJECT NAME:  
YDP

PROJECT ADDRESS:  
19 BEDFORD SQUARE, LONDON WC1B 3HH


DRAWING NAME:  
DEMOLITION LOWER GROUND FLOOR

STATUS:  
DESIGN SUBMISSION

DRAWING NUMBER:

**B-110-01**

**REVISION-1**

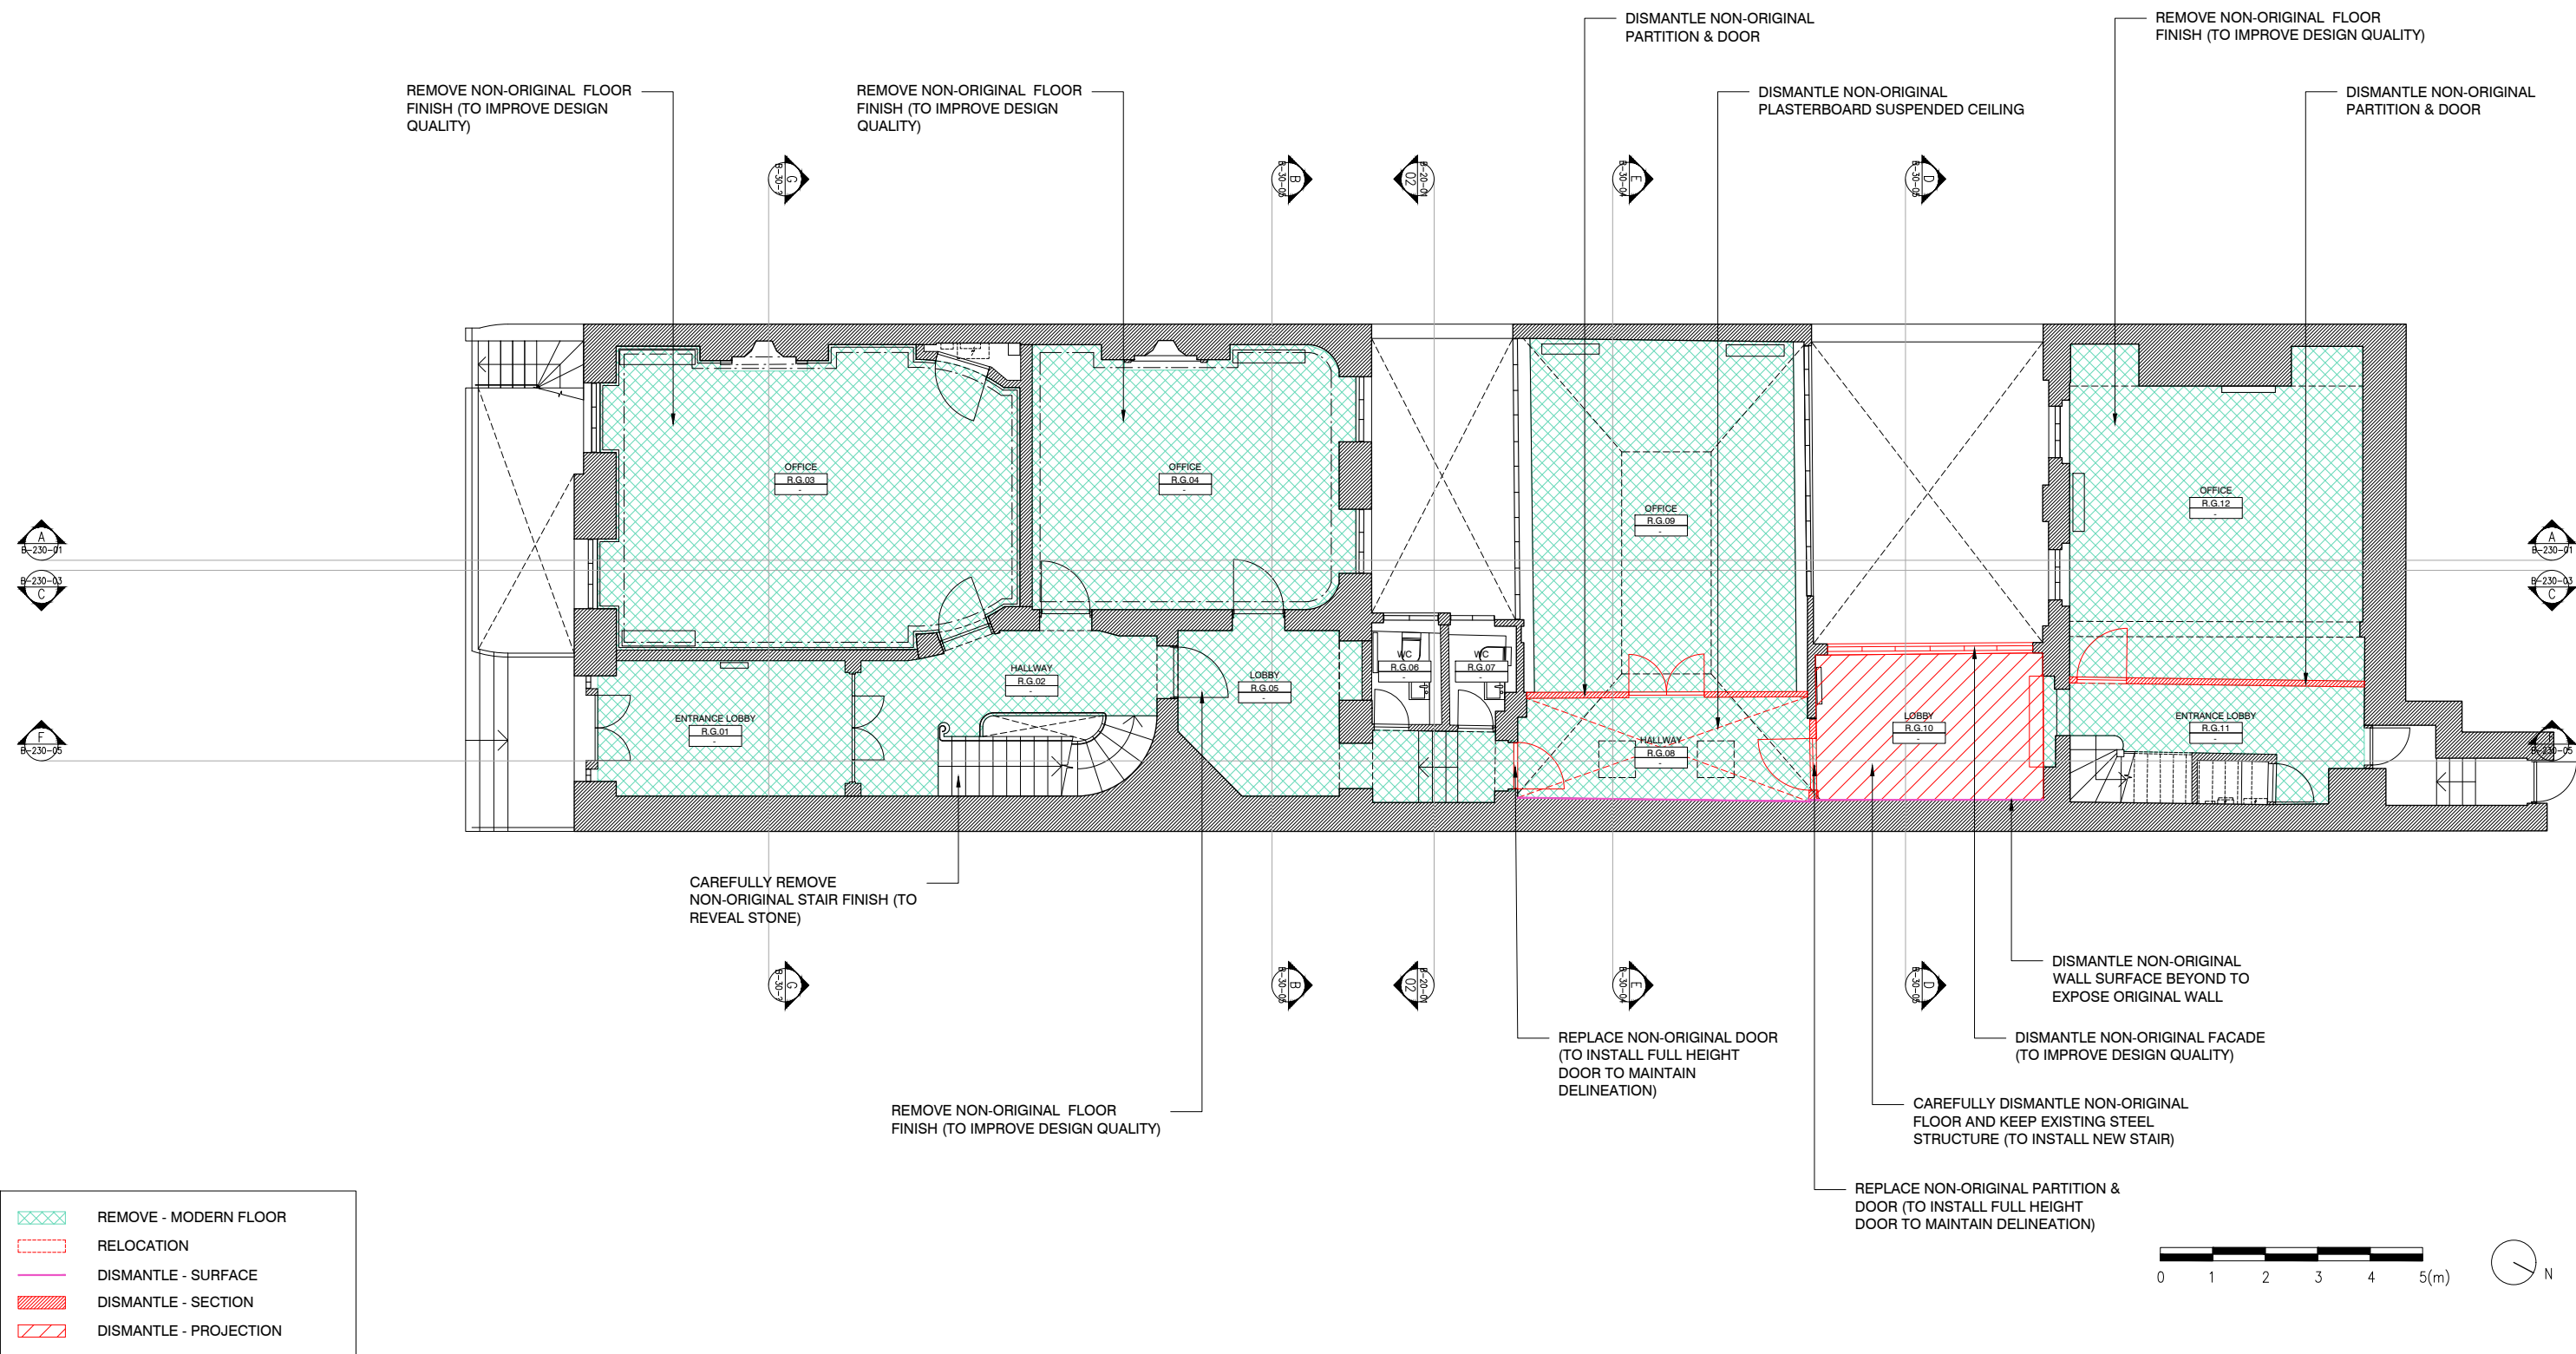

**01 DEMOLITION GROUND FLOOR**

YDP

BEAU LIMITED  
3/F, 3 YU CHAU STREET,  
PRINCE EDWARD - HONG KONG  
HELLO@BEAU.HK

ALL MEASUREMENTS MUST BE VERIFIED ON SITE.  
THE COPYRIGHT OF THIS DRAWING REMAINS WITH THE ARCHITECT.  
THIS DRAWING IS NOT VALID FOR CONSTRUCTION PURPOSES UNLESS  
EXPRESSLY CERTIFIED.

LEGEND

REV	DATE	DESCRIPTION
1	12/02/25	
0	20/12/24	

PROJECT NUMBER:  
2405

PROJECT NAME:  
YDP

PROJECT ADDRESS:  
19 BEDFORD SQUARE, LONDON WC1B 3HH


DRAWING NAME:  
DEMOLITION GROUND FLOOR

STATUS:  
DESIGN SUBMISSION

DRAWING NUMBER:

**REVISION-1**

**B-110-02**

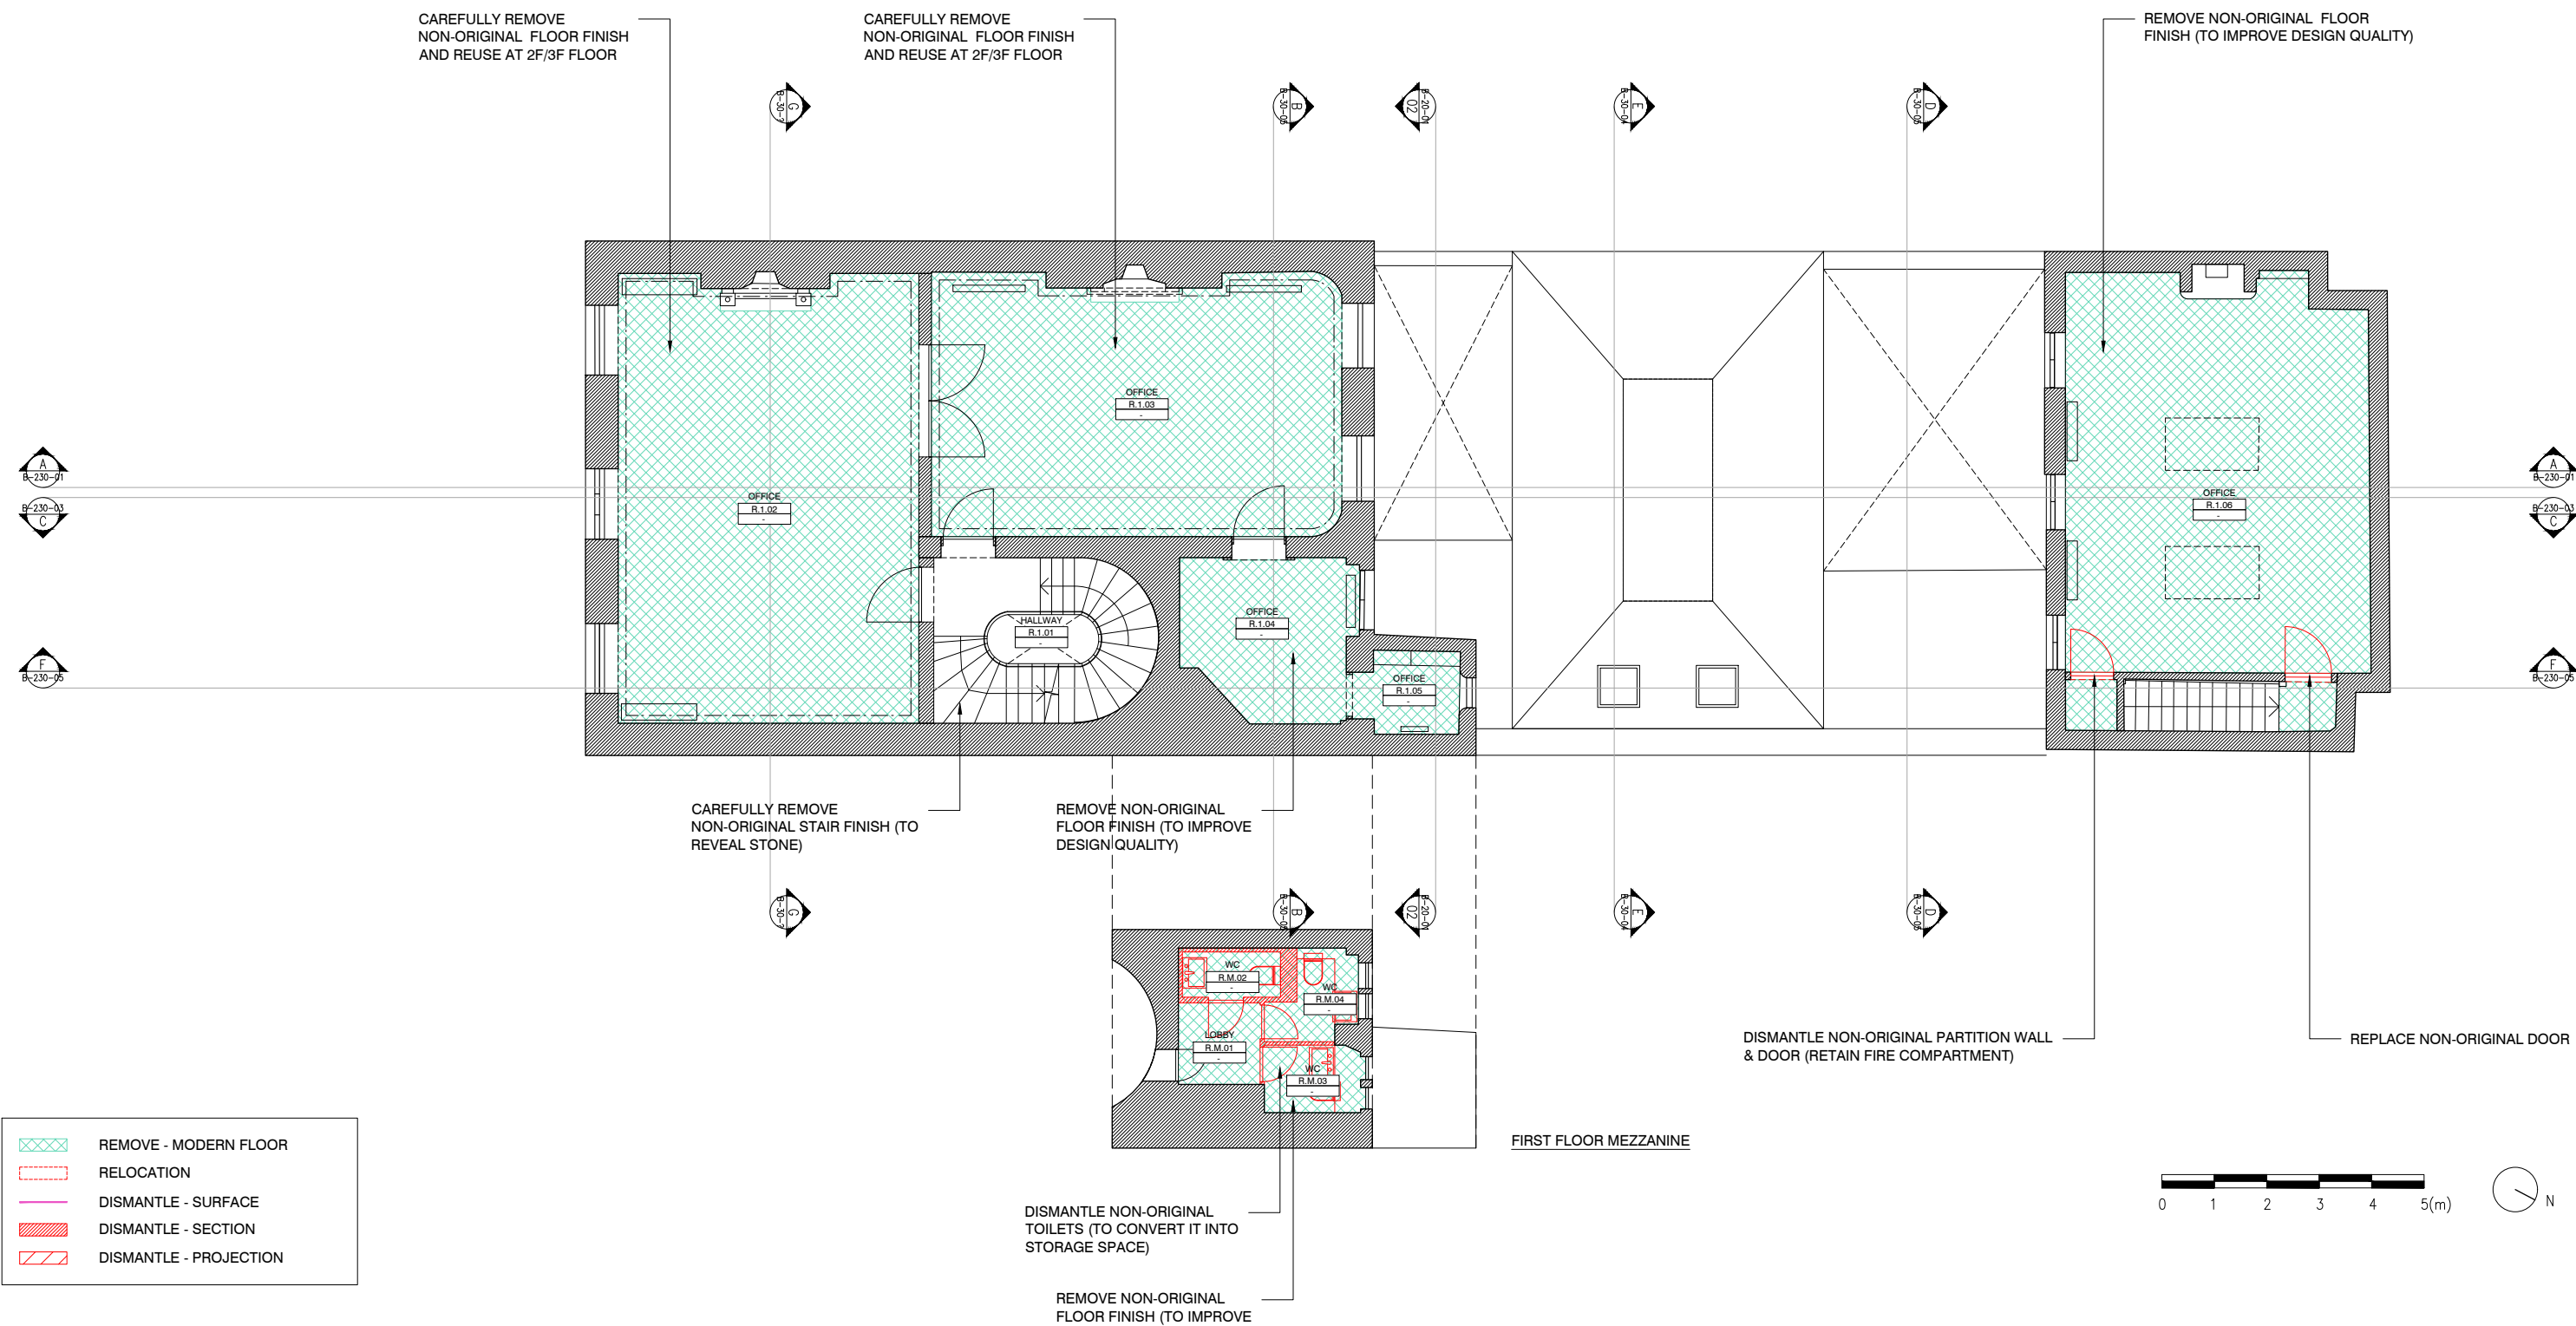

**01 DEMOLITION FIRST FLOOR & MEZZANINE**

YDP

BEAU LIMITED  
3/F, 3 YU CHAU STREET,  
PRINCE EDWARD - HONG KONG  
HELLO@BEAU.HK

ALL MEASUREMENTS MUST BE VERIFIED ON SITE.  
THE COPYRIGHT OF THIS DRAWING REMAINS WITH THE ARCHITECT.  
THIS DRAWING IS NOT VALID FOR CONSTRUCTION PURPOSES UNLESS  
EXPRESSLY CERTIFIED.

LEGEND

REV	DATE	DESCRIPTION
1	12/02/25	
0	20/12/24	

PROJECT NUMBER:  
2405

PROJECT NAME:  
YDP

PROJECT ADDRESS:  
19 BEDFORD SQUARE, LONDON WC1B 3HH

DRAWING NAME:  
DEMOLITION FIRST FLOOR & MEZZANINE

STATUS:  
DESIGN SUBMISSION

DRAWING NUMBER:

**B-110-03**

**REVISION-1**






REMOVE NON-ORIGINAL FLOOR FINISH (TO IMPROVE DESIGN QUALITY)

REMOVE NON-ORIGINAL FLOOR FINISH (TO IMPROVE DESIGN QUALITY)

REMOVE NON-ORIGINAL FLOOR FINISH (TO IMPROVE DESIGN QUALITY)

CAREFULLY REMOVE NON-ORIGINAL STAIR FINISH (TO REVEAL STONE)

REMOVE NON-ORIGINAL FLOOR FINISH (TO IMPROVE DESIGN QUALITY)

  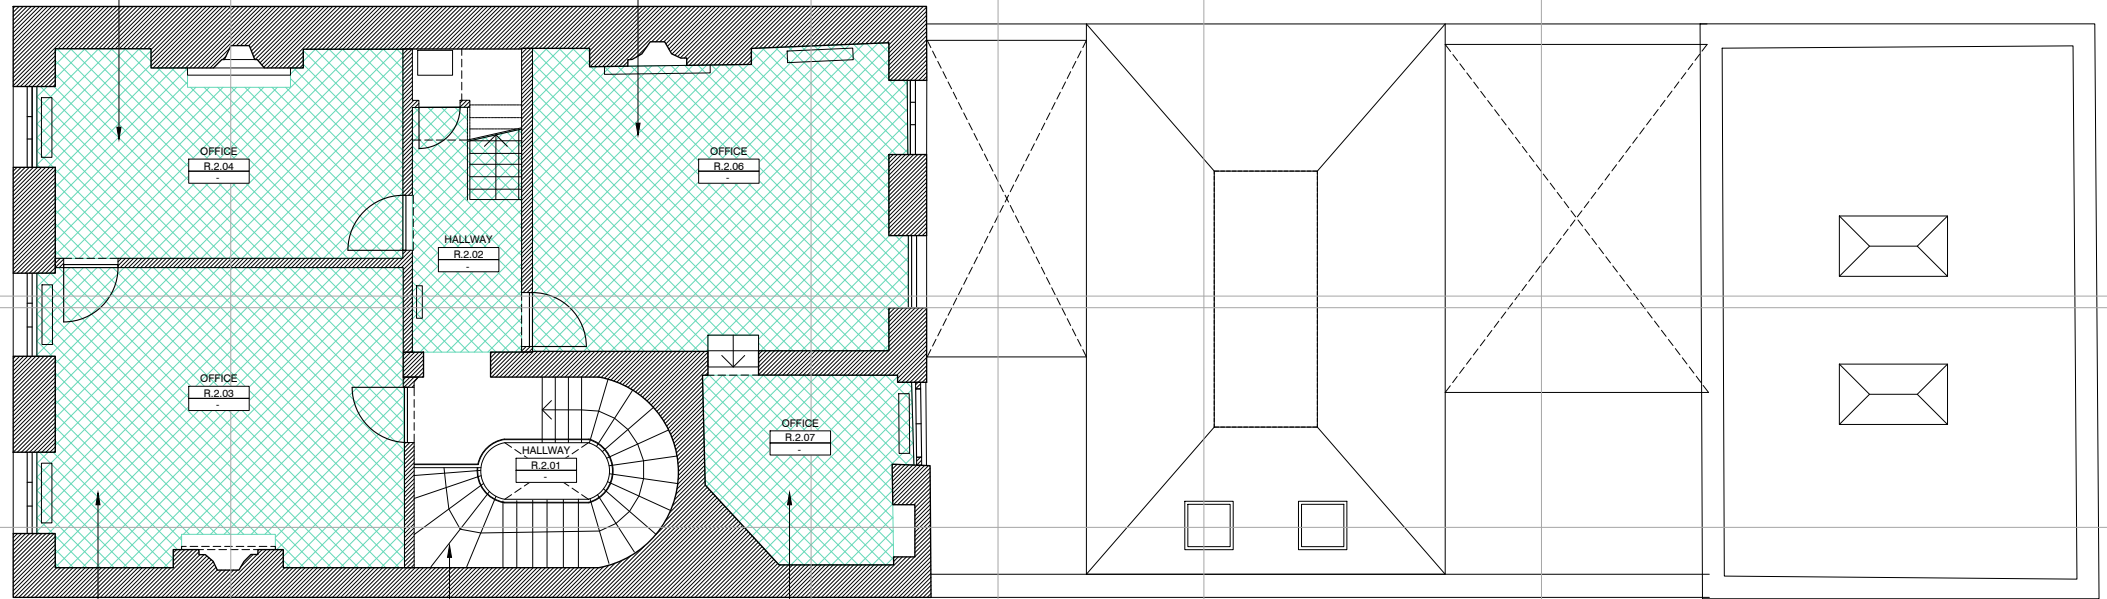

	REMOVE - MODERN FLOOR
	RELOCATION
	DISMANTLE - SURFACE
	DISMANTLE - SECTION
	DISMANTLE - PROJECTION



**01 DEMOLITION SECOND FLOOR**

YDP

BEAU LIMITED  
3/F, 3 YU CHAU STREET,  
PRINCE EDWARD - HONG KONG  
HELLO@BEAU.HK

ALL MEASUREMENTS MUST BE VERIFIED ON SITE.  
THE COPYRIGHT OF THIS DRAWING REMAINS WITH THE ARCHITECT.  
THIS DRAWING IS NOT VALID FOR CONSTRUCTION PURPOSES UNLESS  
EXPRESSLY CERTIFIED.

LEGEND

REV	DATE	DESCRIPTION
1	12/02/25	
0	20/12/24	

PROJECT NUMBER:  
2405  
  
PROJECT NAME:  
YDP  
  
PROJECT ADDRESS:  
19 BEDFORD SQUARE, LONDON WC1B 3HH

DRAWING NAME:  
DEMOLITION SECOND FLOOR  
  
STATUS:  
DESIGN SUBMISSION  
  
DRAWING NUMBER:

**REVISION-1**


**B-110-04**

REMOVE NON-ORIGINAL FLOOR FINISH (TO IMPROVE DESIGN QUALITY)

DISMANTLE NON-ORIGINAL TOILETS (TO CONVERT IT INTO STORAGE SPACE)

DISMANTLE PARTITION WALL

DISMANTLE NON-ORIGINAL KITCHEN FACILITY

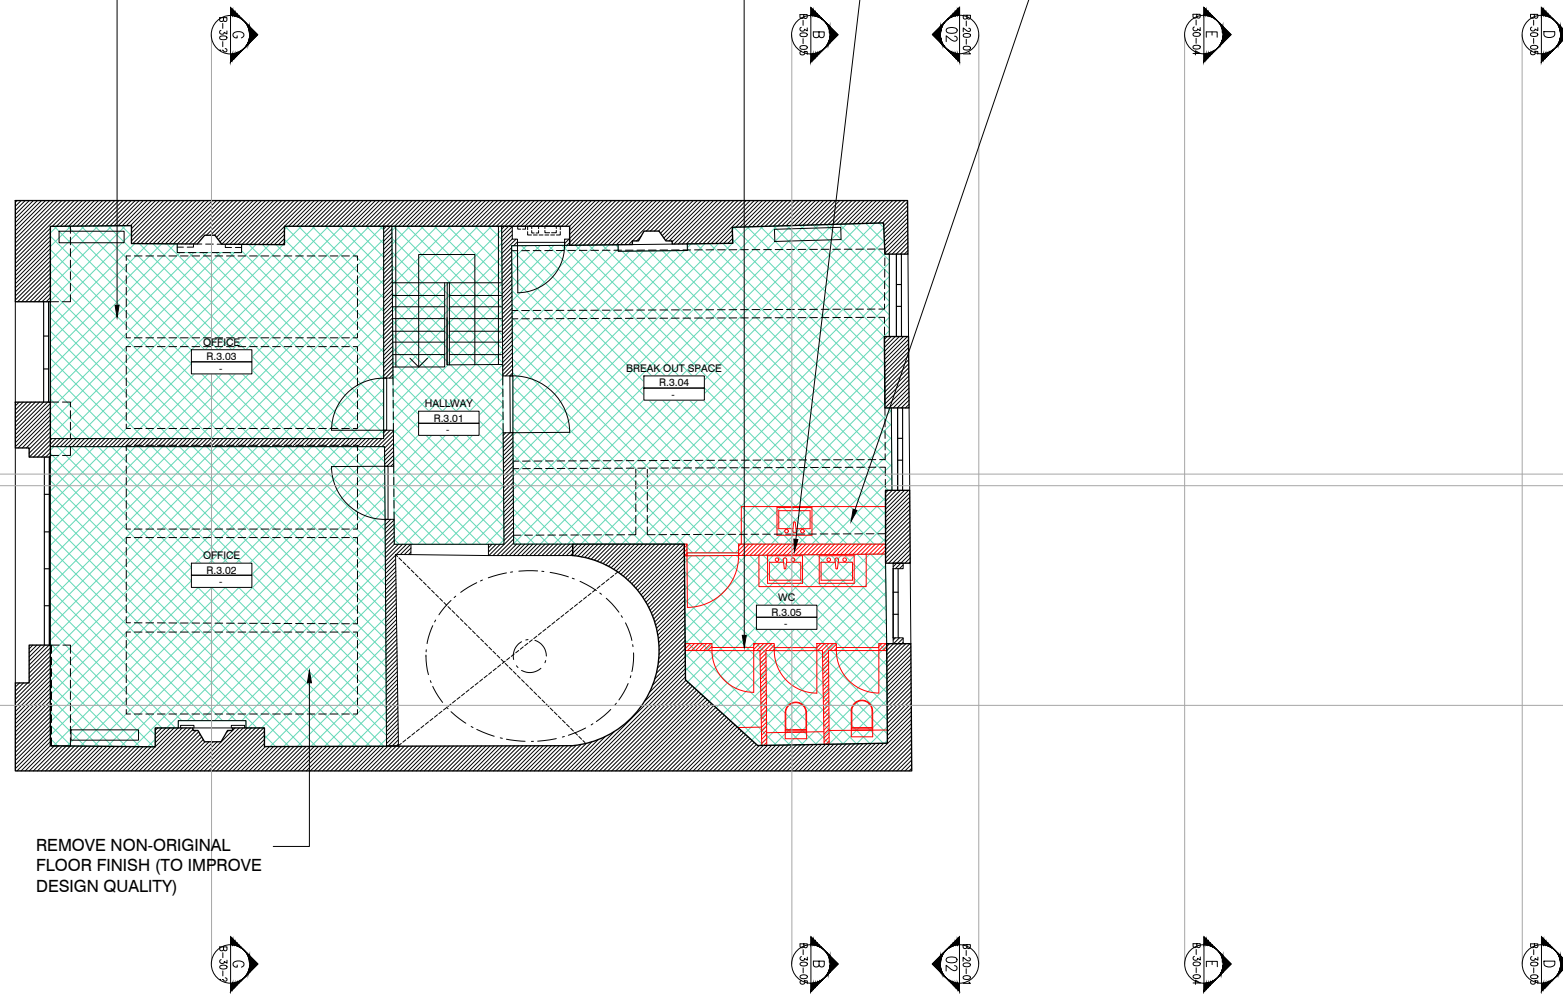


REMOVE NON-ORIGINAL FLOOR FINISH (TO IMPROVE DESIGN QUALITY)

A  
B-230-01  
C  
F  
B-230-05

A  
B-230-01  
C  
F  
B-230-05

- REMOVE - MODERN FLOOR
- RELOCATION
- DISMANTLE - SURFACE
- DISMANTLE - SECTION
- DISMANTLE - PROJECTION

 

# 01 DEMOLITION THIRD FLOOR

SCALE: 1/125 (A3)

REVISION-1

YDP

BEAU LIMITED  
3/F, 3 YU CHAU STREET,  
PRINCE EDWARD - HONG KONG  
HELLO@BEAU.HK

ALL MEASUREMENTS MUST BE VERIFIED ON SITE.  
THE COPYRIGHT OF THIS DRAWING REMAINS WITH THE ARCHITECT.  
THIS DRAWING IS NOT VALID FOR CONSTRUCTION PURPOSES UNLESS  
EXPRESSLY CERTIFIED.

LEGEND

REV	DATE	DESCRIPTION
1	12/02/25	
0	20/12/24	

PROJECT NUMBER:  
2405

PROJECT NAME:  
YDP

PROJECT ADDRESS:  
19 BEDFORD SQUARE, LONDON WC1B 3HH

DRAWING NAME:  
DEMOLITION THIRD FLOOR

STATUS:  
DESIGN SUBMISSION

DRAWING NUMBER:

**B-110-05**





REMOVE NON-ORIGINAL FLOOR FINISH (TO IMPROVE DESIGN QUALITY)

DISMANTLE PARTITION WALL

DISMANTLE NON-ORIGINAL TOILET (TO CONVERT IT INTO STORAGE SPACE)

REMOVE NON-ORIGINAL FLOOR FINISH (TO IMPROVE DESIGN QUALITY)

DISMANTLE NON-ORIGINAL TOILET (TO CONVERT IT INTO STORAGE SPACE)

REMOVE NON-ORIGINAL FLOOR FINISH (TO IMPROVE DESIGN QUALITY)

CAREFULLY REMOVE NON-ORIGINAL FLOOR FINISH AND REUSE AT 2F/3F FLOOR

REMOVE NON-ORIGINAL FLOOR FINISH (TO IMPROVE DESIGN QUALITY)



REMOVE NON-ORIGINAL FLOOR FINISH (TO IMPROVE DESIGN QUALITY)

REMOVE NON-ORIGINAL FLOOR FINISH (TO IMPROVE DESIGN QUALITY)

CAREFULLY REMOVE NON-ORIGINAL FLOOR FINISH AND REUSE AT 2F/3F FLOOR

REMOVE NON-ORIGINAL FLOOR FINISH (TO IMPROVE DESIGN QUALITY)

REMOVE NON-ORIGINAL FLOOR FINISH (TO IMPROVE DESIGN QUALITY)

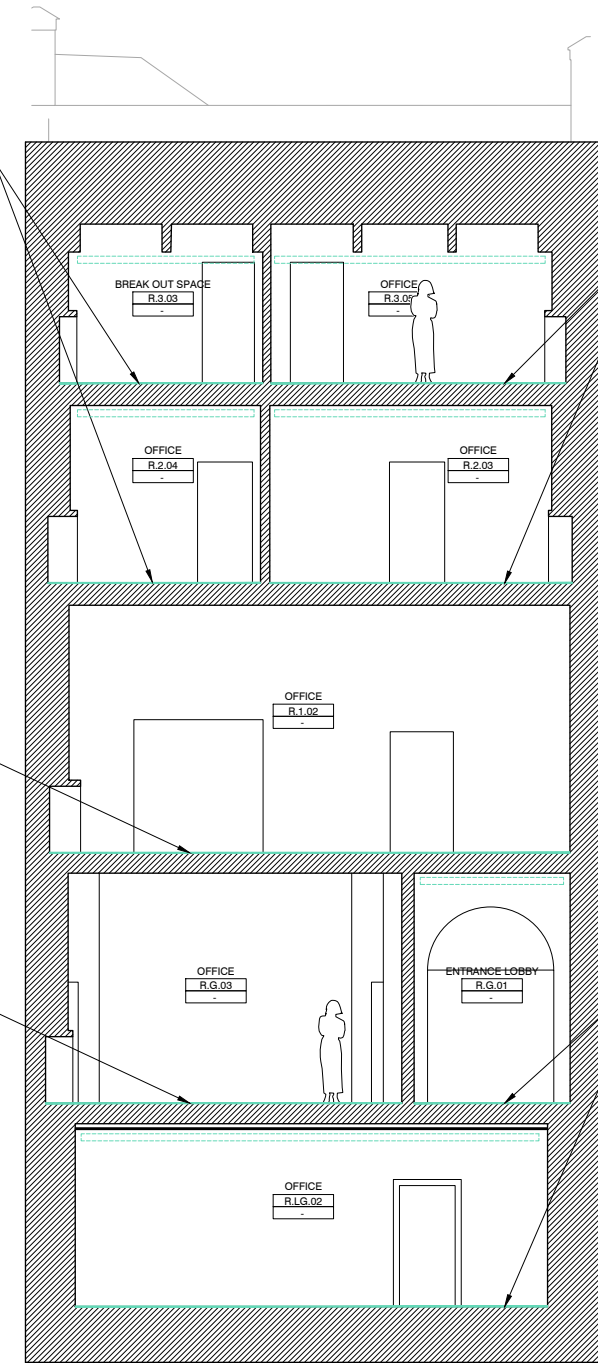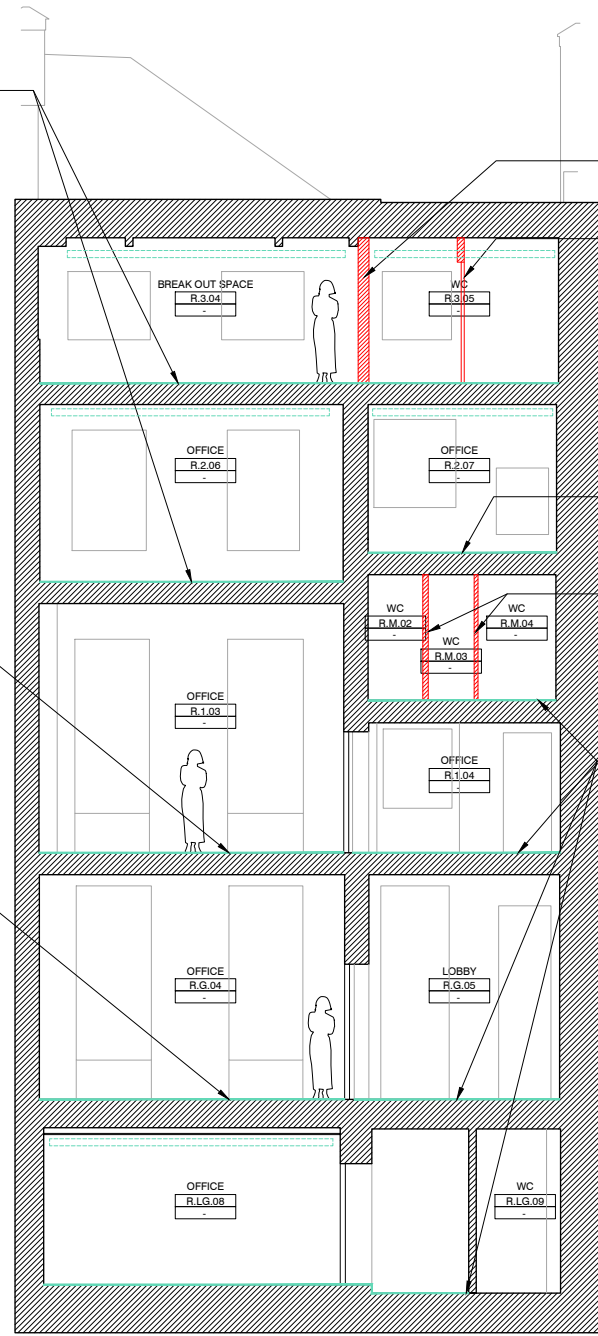

- REMOVE - MODERN FLOOR
- REMOVE - LIGHTING
- DISMANTLE - SURFACE
- DISMANTLE - SECTION
- DISMANTLE - PROJECTION



**01 DEMOLITION SECTION B-B & SECTION G-G**

YDP

BEAU LIMITED  
3/F, 3 YU CHAU STREET,  
PRINCE EDWARD - HONG KONG  
HELLO@BEAU.HK

ALL MEASUREMENTS MUST BE VERIFIED ON SITE.  
THE COPYRIGHT OF THIS DRAWING REMAINS WITH THE ARCHITECT.  
THIS DRAWING IS NOT VALID FOR CONSTRUCTION PURPOSES UNLESS  
EXPRESSLY CERTIFIED.

LEGEND

REV	DATE	DESCRIPTION
1	12/02/25	
0	20/12/24	

PROJECT NUMBER:  
2405

PROJECT NAME:  
YDP

PROJECT ADDRESS:  
19 BEDFORD SQUARE, LONDON WC1B 3HH


DRAWING NAME:  
EXISTING SECTION B-B

STATUS:  
DESIGN SUBMISSION

DRAWING NUMBER:

REVISION-1

**B-130-02**

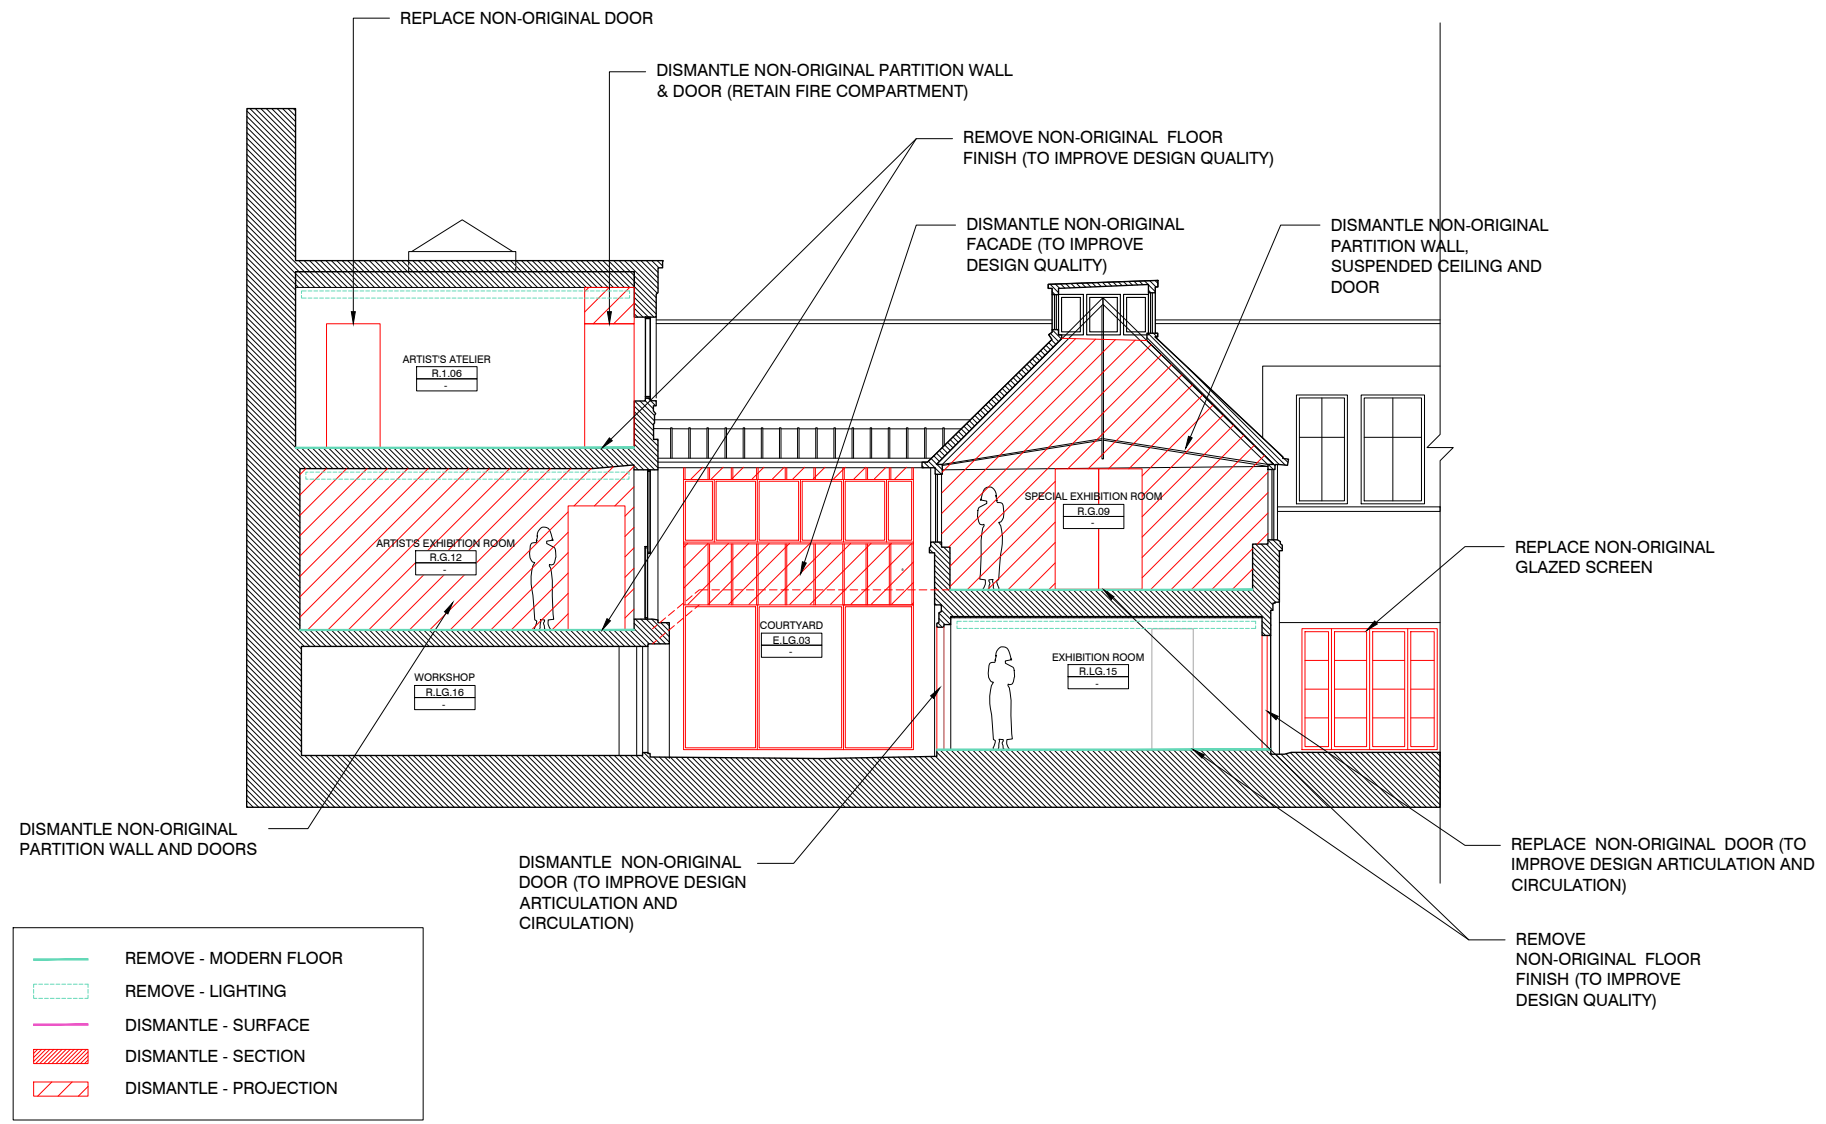

**01 DEMOLITION SECTION C-C**  
SCALE: 1/125 (A3)

**REVISION-1**

YDP

BEAU LIMITED  
3/F, 3 YU CHAU STREET,  
PRINCE EDWARD - HONG KONG  
HELLO@BEAU.HK

ALL MEASUREMENTS MUST BE VERIFIED ON SITE.  
THE COPYRIGHT OF THIS DRAWING REMAINS WITH THE ARCHITECT.  
THIS DRAWING IS NOT VALID FOR CONSTRUCTION PURPOSES UNLESS  
EXPRESSLY CERTIFIED.

LEGEND

REV	DATE	DESCRIPTION
1	12/02/25	
0	20/12/24	

PROJECT NUMBER:  
2405

PROJECT NAME:  
YDP



PROJECT ADDRESS:  
19 BEDFORD SQUARE, LONDON WC1B 3HH

DRAWING NAME:  
EXISTING SECTION C-C

STATUS:  
DESIGN SUBMISSION

DRAWING NUMBER:

**B-130-03**

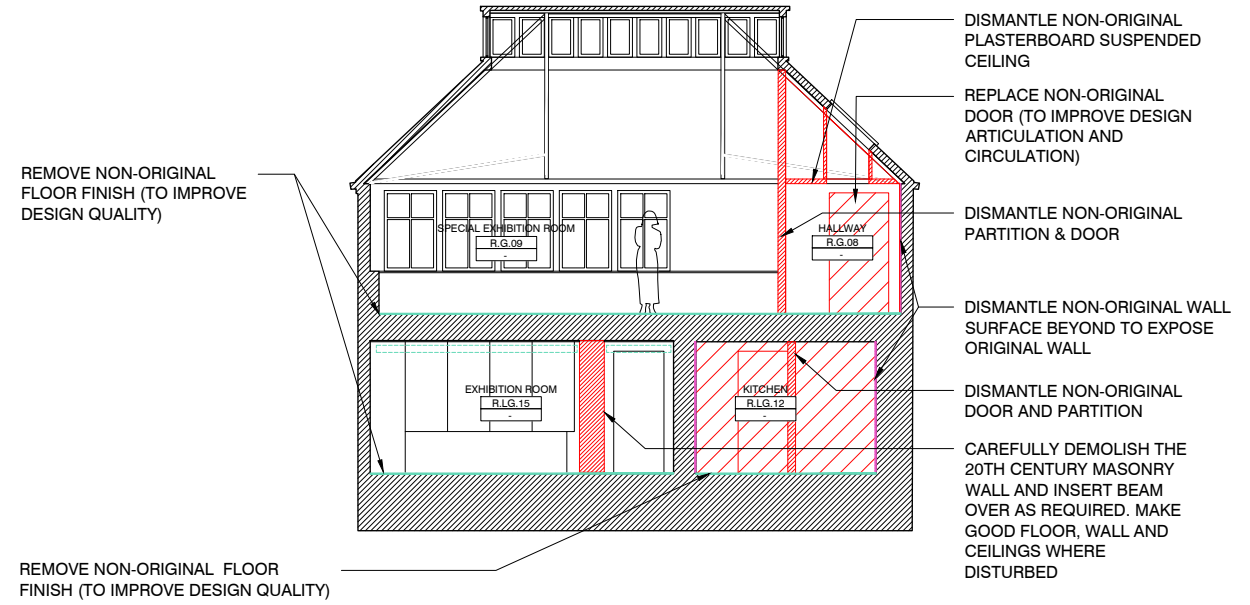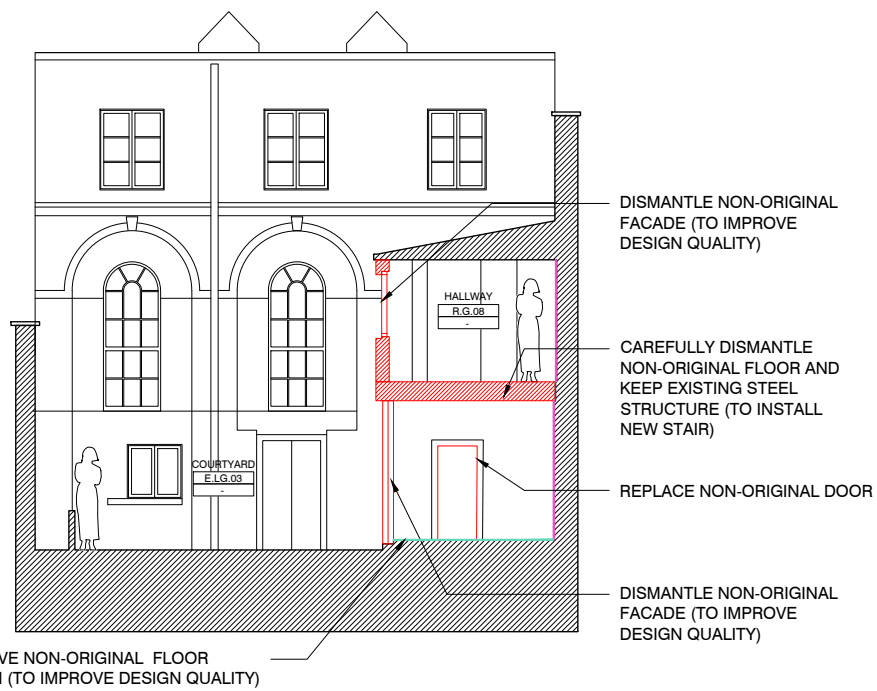

- REMOVE - MODERN FLOOR
- REMOVE - LIGHTING
- DISMANTLE - SURFACE
- DISMANTLE - SECTION
- DISMANTLE - PROJECTION



**01 DEMOLITION SECTION D-D & E-E**  
SCALE: 1/125 (A3)

YDP

BEAU LIMITED  
3/F, 3 YU CHAU STREET,  
PRINCE EDWARD - HONG KONG  
HELLO@BEAU.HK

ALL MEASUREMENTS MUST BE VERIFIED ON SITE.  
THE COPYRIGHT OF THIS DRAWING REMAINS WITH THE ARCHITECT.  
THIS DRAWING IS NOT VALID FOR CONSTRUCTION PURPOSES UNLESS  
EXPRESSLY CERTIFIED.

LEGEND

REV	DATE	DESCRIPTION
1	12/02/25	
0	20/12/24	

PROJECT NUMBER:  
2405

PROJECT NAME:  
YDP

PROJECT ADDRESS:  
19 BEDFORD SQUARE, LONDON WC1B 3HH

DRAWING NAME:  
EXISTING SECTION D-D & E-E

STATUS:  
DESIGN SUBMISSION

DRAWING NUMBER:

REVISION-1

**B-130-04**

REMOVE NON-ORIGINAL FLOOR FINISH (TO IMPROVE DESIGN QUALITY)

CAREFULLY REMOVE NON-ORIGINAL FLOOR FINISH AND REUSE AT 2F/3F FLOOR

REMOVE NON-ORIGINAL FLOOR FINISH (TO IMPROVE DESIGN QUALITY)

REMOVE NON-ORIGINAL FLOOR FINISH (TO IMPROVE DESIGN QUALITY)

CAREFULLY REMOVE NON-ORIGINAL STAIR FINISH (TO REVEAL STONE)

REPLACE NON-ORIGINAL DOOR (TO IMPROVE DESIGN ARTICULATION AND CIRCULATION)

DISMANTLE NON-ORIGINAL PARTITION WALL & DOOR

DISMANTLE NON-ORIGINAL WALL SURFACE BEYOND TO EXPOSE ORIGINAL WALL

DISMANTLE NON-ORIGINAL FACADE (TO IMPROVE DESIGN QUALITY)

CAREFULLY DISMANTLE NON-ORIGINAL FLOOR AND KEEP EXISTING STEEL STRUCTURE (TO INSTALL NEW STAIR)

REPLACE NON-ORIGINAL DOOR (TO IMPROVE DESIGN ARTICULATION AND CIRCULATION)

REMOVE NON-ORIGINAL FLOOR FINISH (TO IMPROVE DESIGN QUALITY)

DISMANTLE NON-ORIGINAL TOILETS (TO INSTALL NEW LIFT)

REMOVE NON-ORIGINAL FLOOR FINISH (TO IMPROVE DESIGN QUALITY)

DISMANTLE NON-ORIGINAL WC

DISMANTLE NON-ORIGINAL PLASTERBOARD SUSPENDED CEILING

DISMANTLE NON-ORIGINAL PARTITION WALL AND DOOR

DISMANTLE NON-ORIGINAL PARTITION WALL & DOOR (RETAIN FIRE COMPARTMENT)

REPLACE NON-ORIGINAL DOOR

DISMANTLE NON-ORIGINAL PARTITION & DOOR

- REMOVE - MODERN FLOOR
- REMOVE - LIGHTING
- DISMANTLE - SURFACE
- DISMANTLE - SECTION
- DISMANTLE - PROJECTION



**01 DEMOLITION SECTION F-F**

SCALE: 1/125 (A3)

**REVISION-1**

YDP

BEAU LIMITED  
3/F, 3 YU CHAU STREET,  
PRINCE EDWARD - HONG KONG  
HELLO@BEAU.HK

ALL MEASUREMENTS MUST BE VERIFIED ON SITE.  
THE COPYRIGHT OF THIS DRAWING REMAINS WITH THE ARCHITECT.  
THIS DRAWING IS NOT VALID FOR CONSTRUCTION PURPOSES UNLESS  
EXPRESSLY CERTIFIED.

LEGEND

REV	DATE	DESCRIPTION
1	12/02/25	
0	20/12/24	

PROJECT NUMBER:  
2405

PROJECT NAME:  
YDP

PROJECT ADDRESS:  
19 BEDFORD SQUARE, LONDON WC1B 3HH

DRAWING NAME:  
EXISTING SECTION F-F

STATUS:  
DESIGN SUBMISSION

DRAWING NUMBER:

**B-130-05**