


GREEN ROOF DETAIL
1:10 @A3

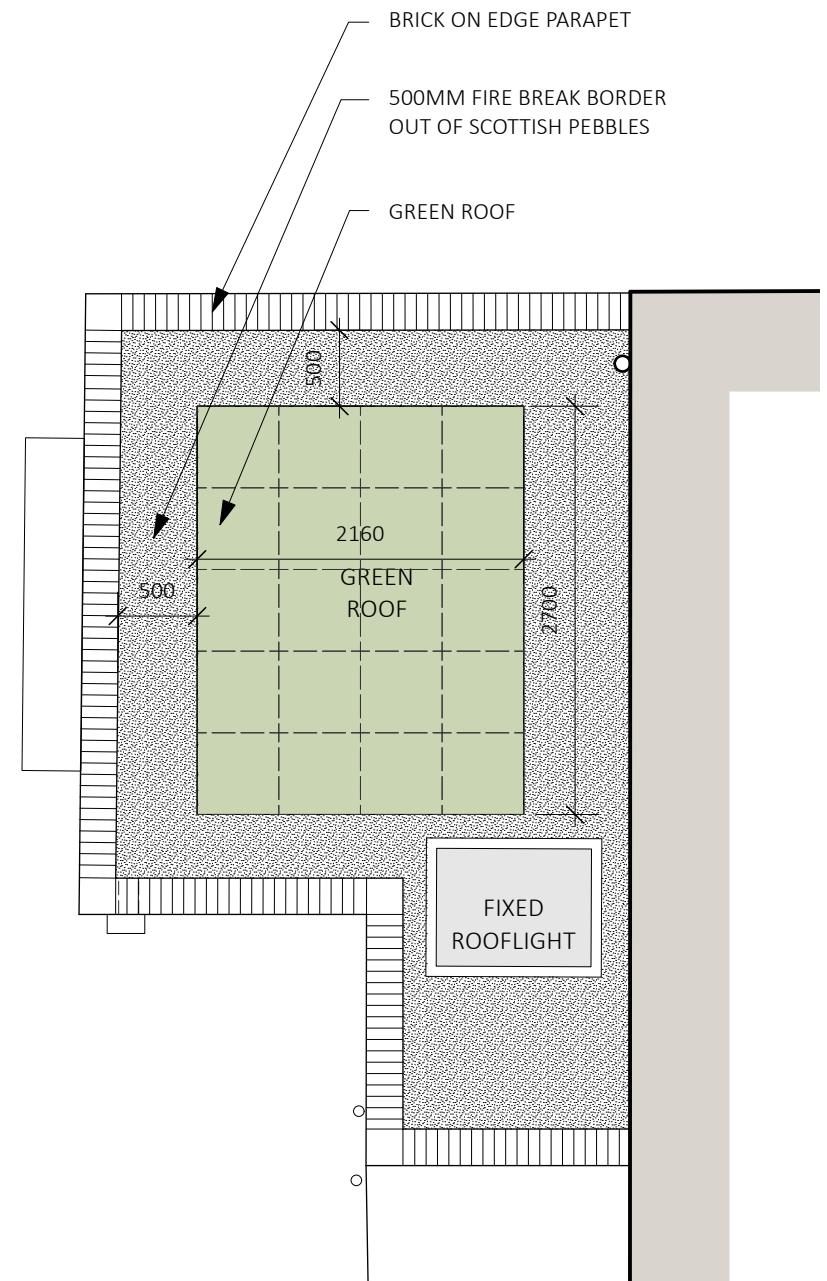

REAR EXTENSIONS ROOF PLAN
1:50 @A3

GrufeTile Specification Sheet

Your GrufeTile will be supplied with established plant coverage, growing on 60mm 100% recycled growing media. The GrufeKit has a saturated weight of 65kg per m2 apart from Brown Wildflower which are 75kg per m2.

Key Facts

- Compressive strength 2.000 Kg/m²
- Water holding capacity of 20 litres/m²
- UV resistant
- Temperature range -50°C - 80°C
- Carrier material 100% Regenerated Polypropylene (PP)
- Carrier measures 540 x 540 x 90mm
- Drainage Surface 318 cm²/m²
- Outflow Volume 40 l/m²
- Saturated weight 65kg/m²
- Module has a 12 month guarantee

Vegetation: The Sedum GrufeTile's are pregrown with 8-12 varieties of sedum, the Sedum & Wildflower has an additional 20-30 varieties of wildflower and meadow grasses, the Brown Wildflower has no sedum, just wildflowers and meadow grasses.


Carrier: Made from recycled HDPE plastic, and performs the following roles – a water reservoir, drainage layer, protection from excessive drying of roots from the airspace below, the cups greatly improve product handling making it easier to install.

Media: The media mix used is a special substrate prepared specifically for ANS, but particular mixes can also be prepared depending on the planting & project requirement.

Installation: The item is equipped with a double-action coupling system: the tabs on the side of each part engage the edge in the gaps between tabs of the facing part.

ANS Global, Aldingbourne Nurseries
Church Road, Aldingbourne, Chichester, PO20 3TU
www.grufekit.com

SPECIFICATION SHEET

 

	<p>Copyright</p> <p>This drawing and its subject matter is the intellectual property of Studio Dot, protected by the Copyright, designs and Patents Act 1988. No part of this drawings shall be reproduced, used or disclosed without the express written consent of Studio Dot.</p> <p>This document and all associated documents and drawings are prepared for a specific site and event as described, and incorporate calculations and measurements available from third parties.</p> <p>No dimensions are to be scaled from this drawing for construction purposes.</p> <p>Contractors must verify all dimensions on site before commencing any work or producing rod/shop drawings.</p> <p>This drawing is to be read in conjunction with all other consultants' drawings, specifications and schedules.</p> <p>Any discrepancies must be reported to the architect, interior designer and/or other consultants.</p> <p>This drawing should be discarded immediately after a revised version is issued.</p>	<p>Issued for: Stage 3</p>	<p>Title: Living Roof Details</p>	<p>Drawn by: AK</p>	<p>Checked by: AK</p>			
		<p>Project: 90 Bartholomew Road</p>		<p>Scale: 1:50 @A3</p>	<p>Date: 20.01.2025</p>			
<table border="1"> <thead> <tr> <th>Rev.</th> <th>Date</th> <th>Reason for Issue</th> </tr> </thead> <tbody> <tr> <td> </td> <td> </td> <td> </td> </tr> </tbody> </table>	Rev.	Date	Reason for Issue				<p>Drawing Number: P110</p>	<p>Revision: -</p>
Rev.	Date	Reason for Issue						