



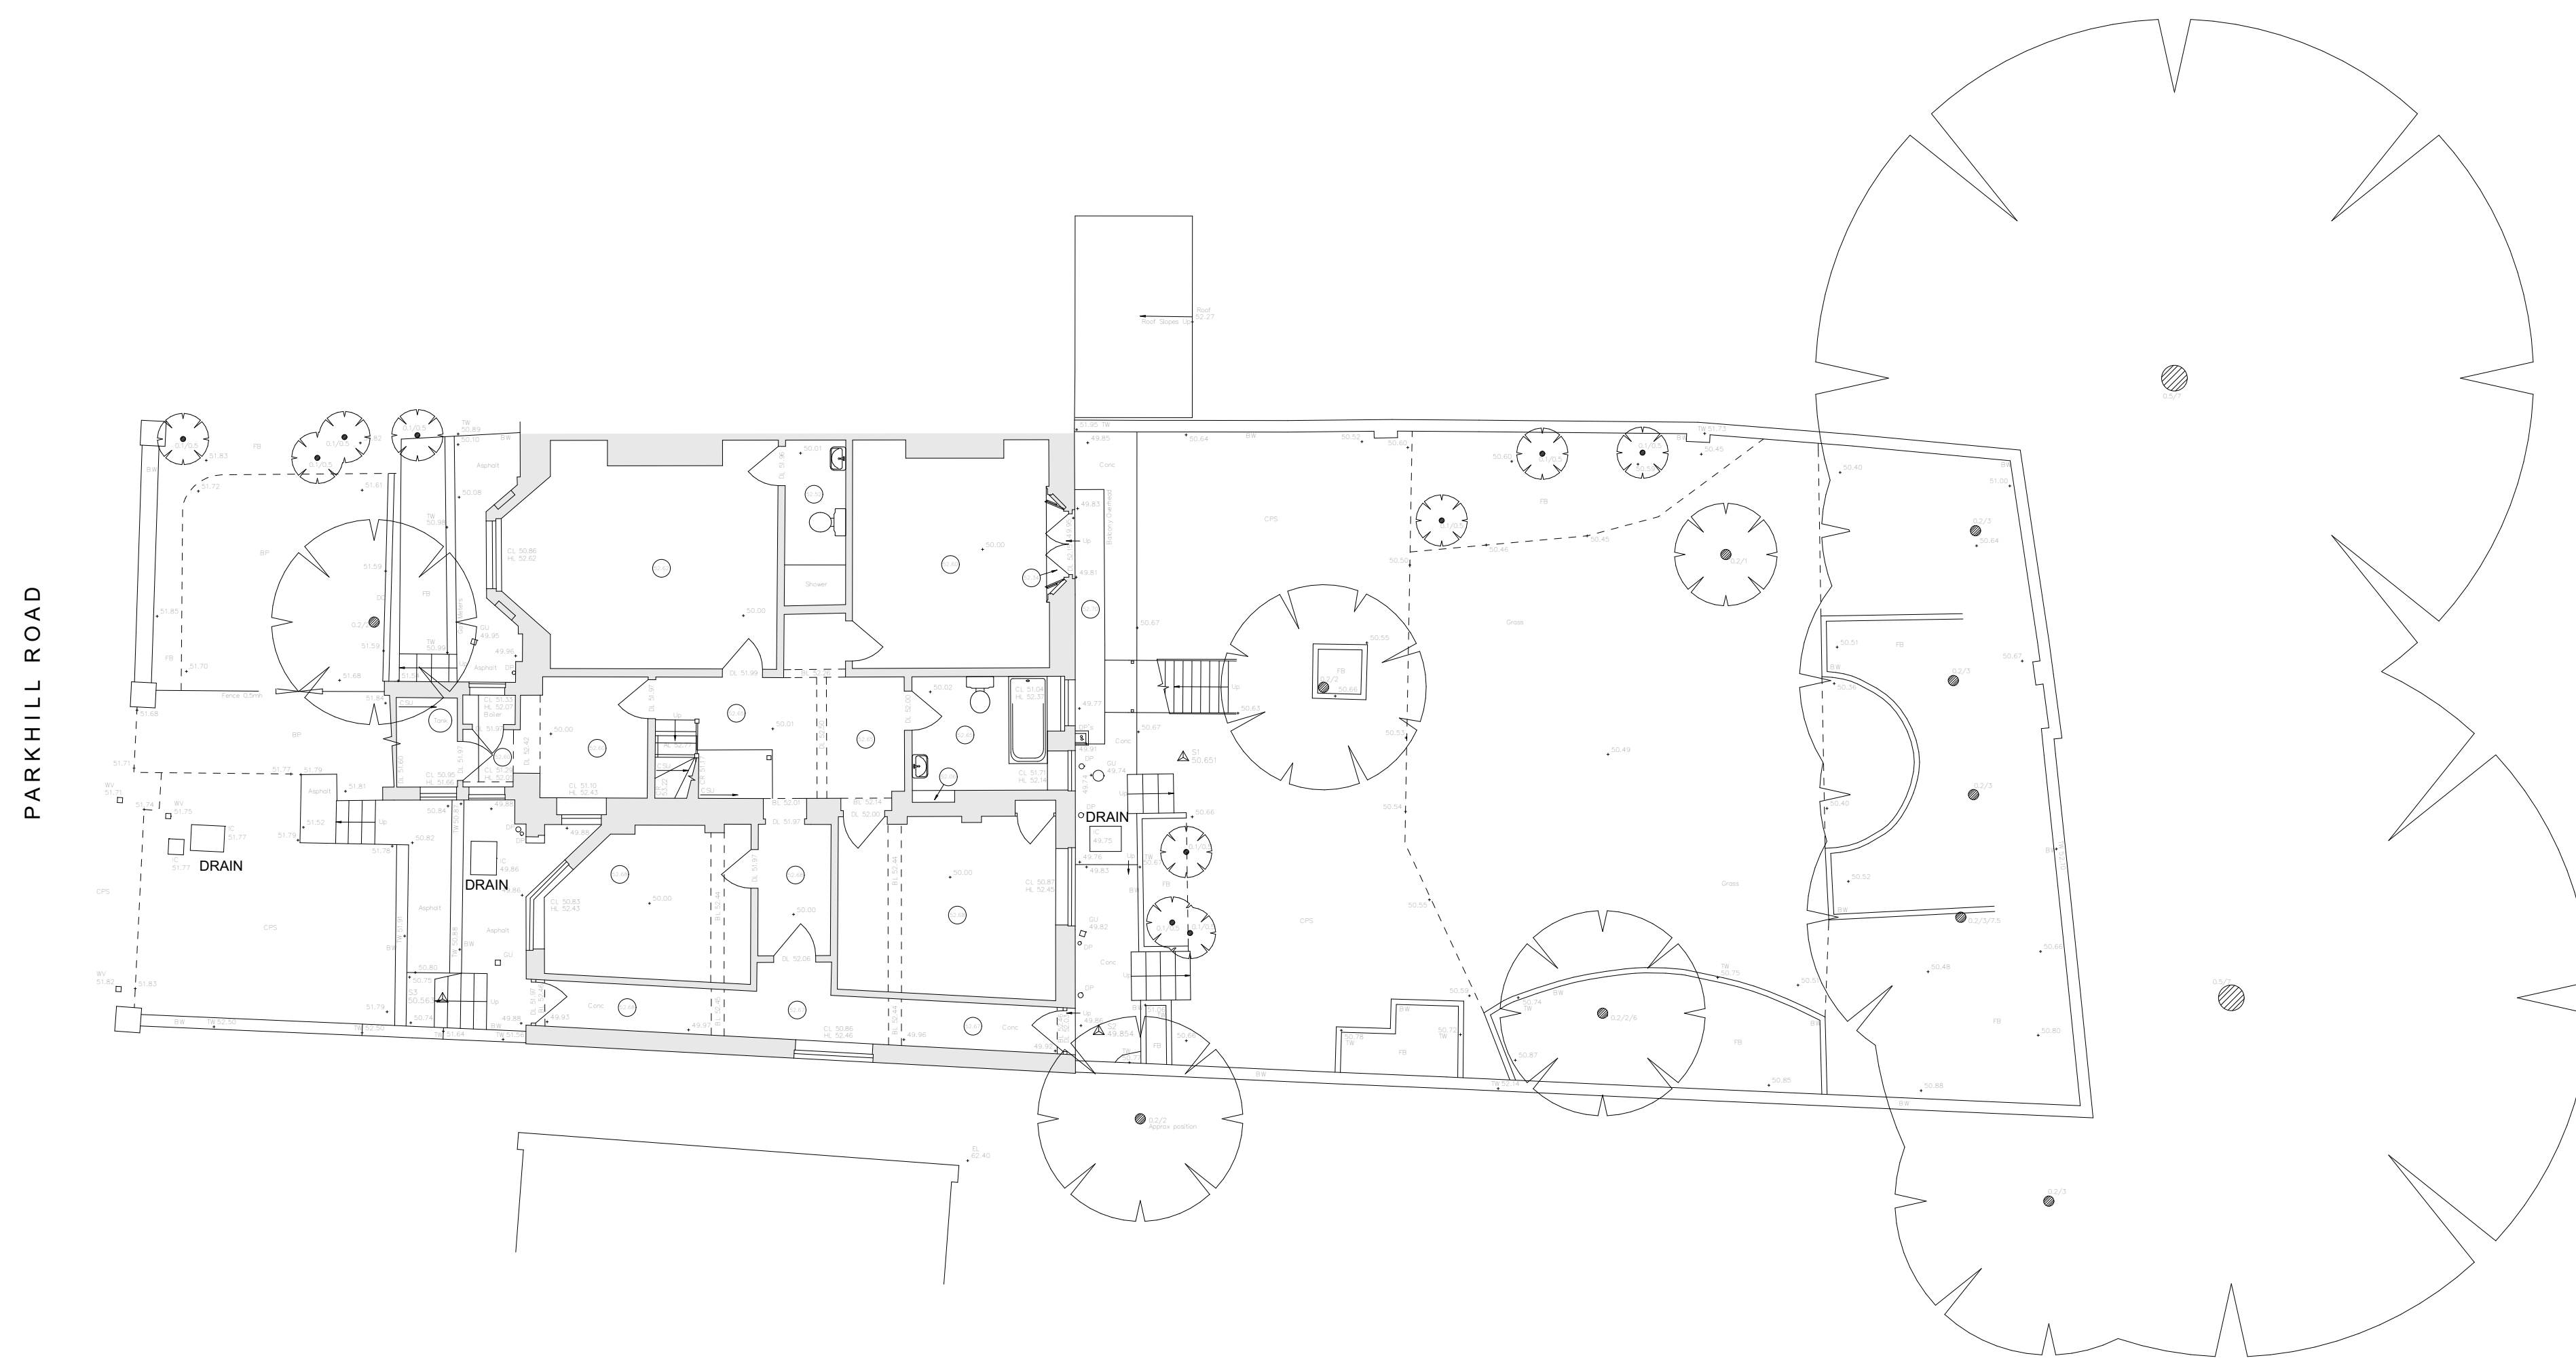

EXISTING SITE PLAN
1:100 @ A1

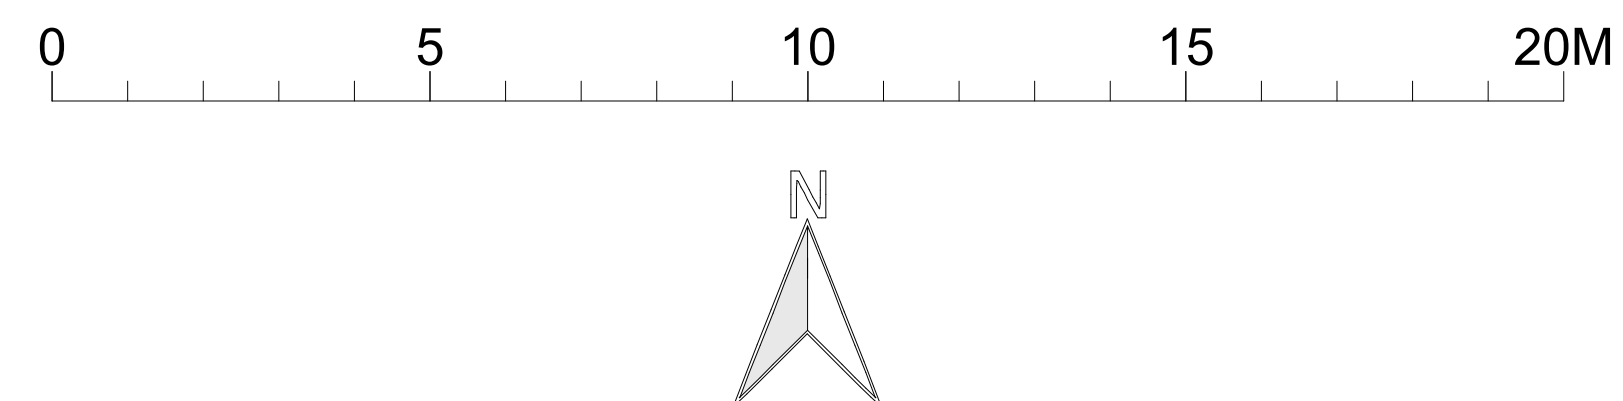

SHAUN KNIGHT
ARCHITECTURE

40 FALCON ROAD, HAMPTON

TW12 2RA

07824 815 258M

0208 979 4949T

E:skarchitecture@hotmail.co.uk

W:shaunknightarchitecture.com

PROJECT: 28 PARKHILL RD
NW3 2YP

TITLE : EXISTING
SITE PLAN

Date: JANUARY 2025

Scale: 1:50

Drawn: SDK

DRAWING NUMBER: 248-051