




PROPOSED FRONT ELEVATION (UNCHANGED) 1:50

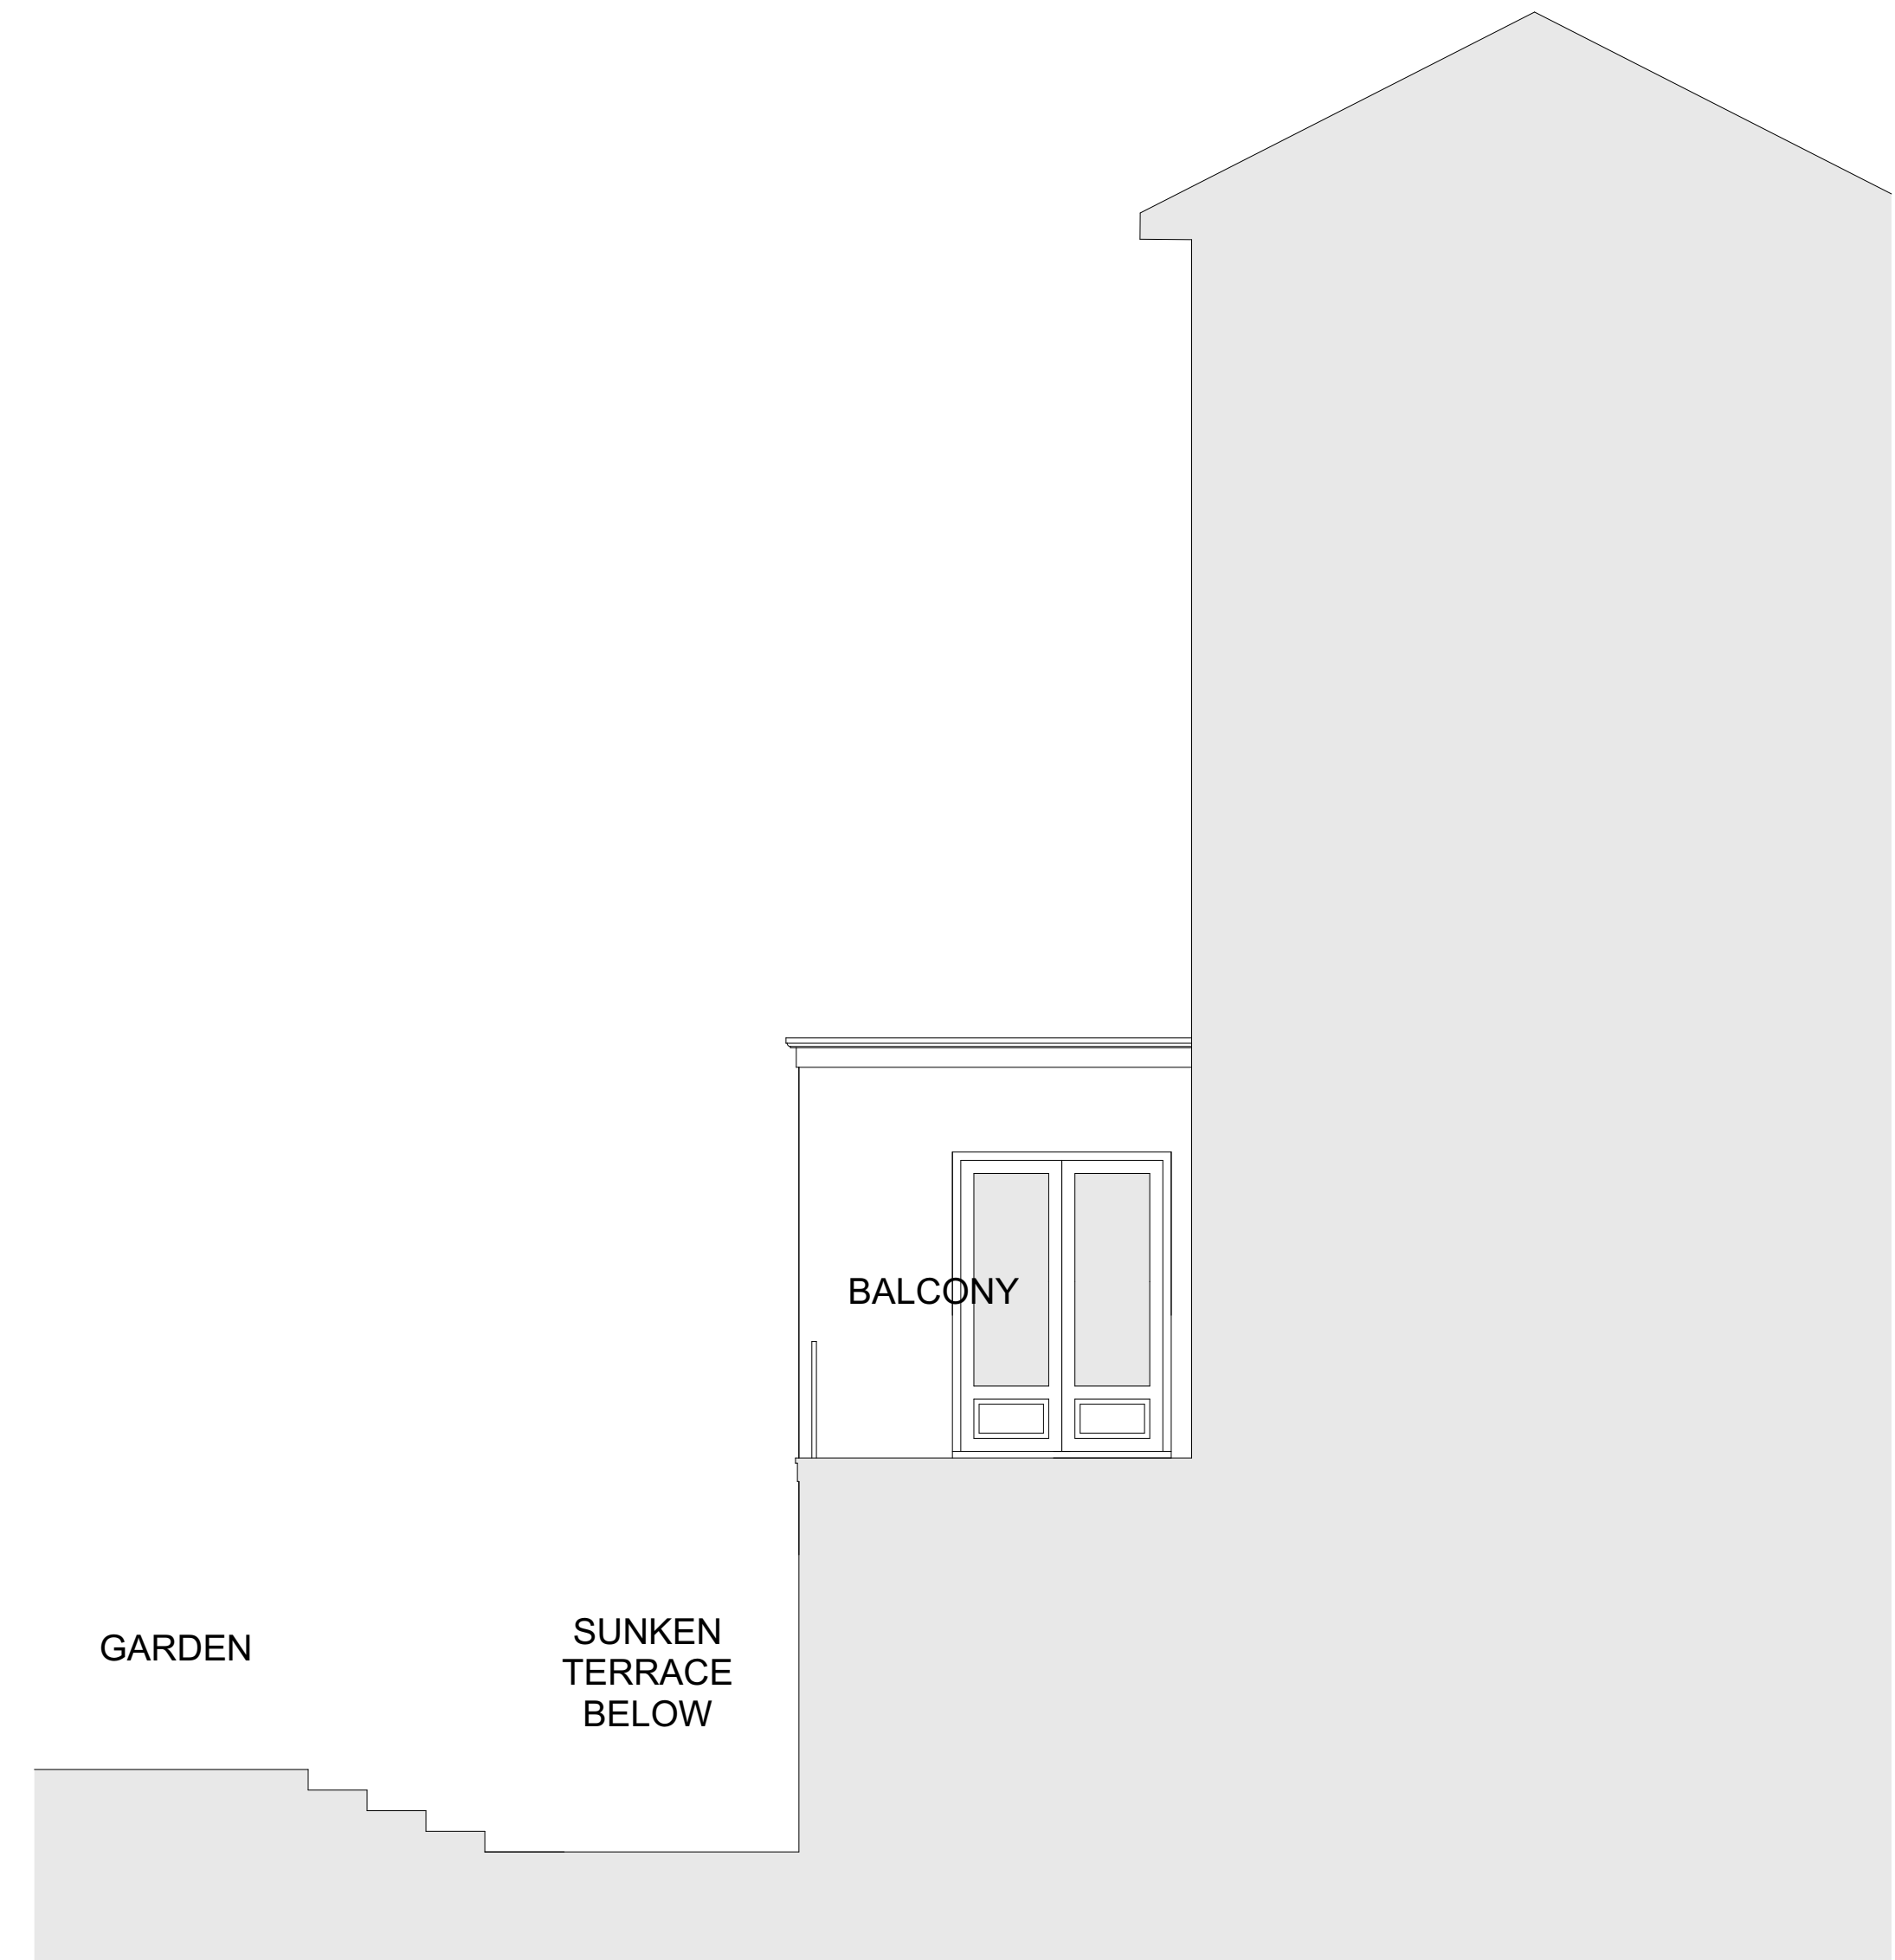

PROPOSED SIDE (NORTH) ELEVATION



SHAUN KNIGHT  
ARCHITECTURE

40 FALCON ROAD, HAMPTON  
TW12 2RA  
07824 815 258M  
0208 979 4949T  
E:skarchitecture@hotmail.co.uk  
W:shaunknightarchitecture.com

PROJECT: 28 PARKHILL RD  
NW3 2YP  
TITLE : PROPOSED FRONT  
AND SIDE (NORTH)  
ELEVATIONS  
Date: JANUARY 2025  
Scale: 1:50 Drawn: SDK  
DRAWING NUMBER: 248-060