



Ground Floor Plan
As Existing 1:100

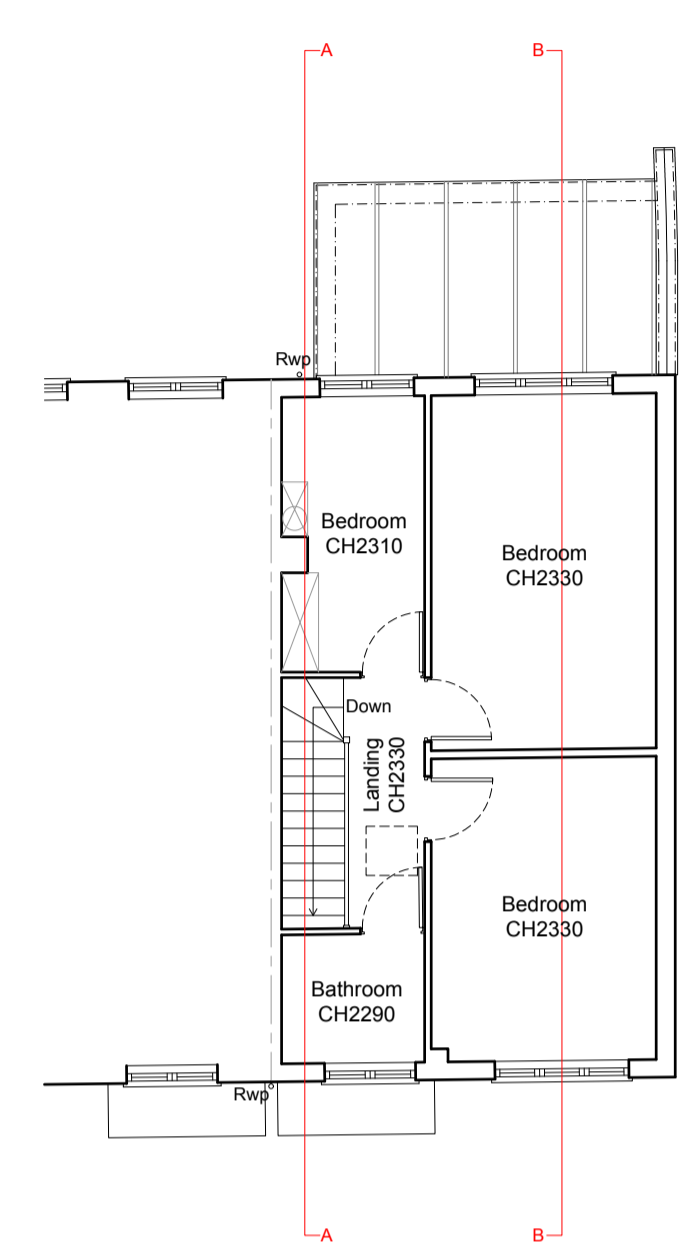


First Floor Plan
As Existing 1:100

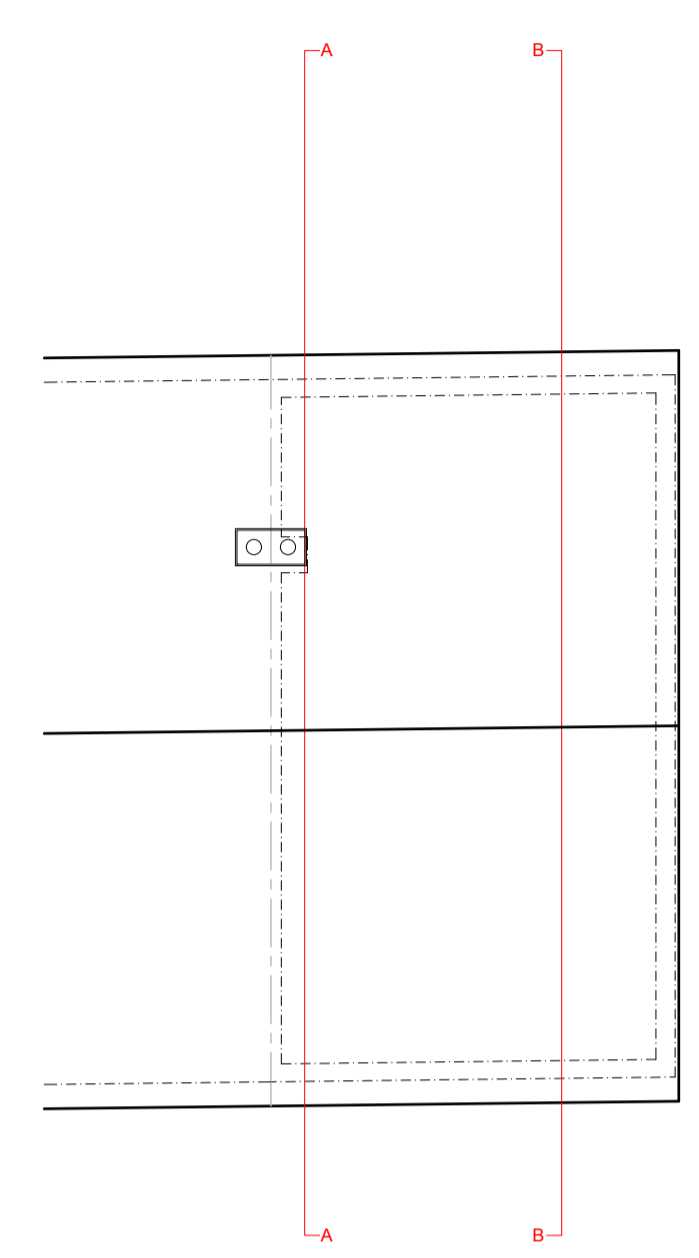

Roof Plan
As Existing 1:100



Existing Block Plan

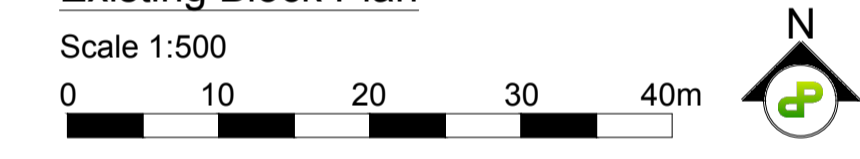


Location Plan
Scale 1:1250
0 10 20 30 40 50 60 70 80 90 100m




Front Elevation
As Existing 1:100



Rear Elevation
As Existing 1:100

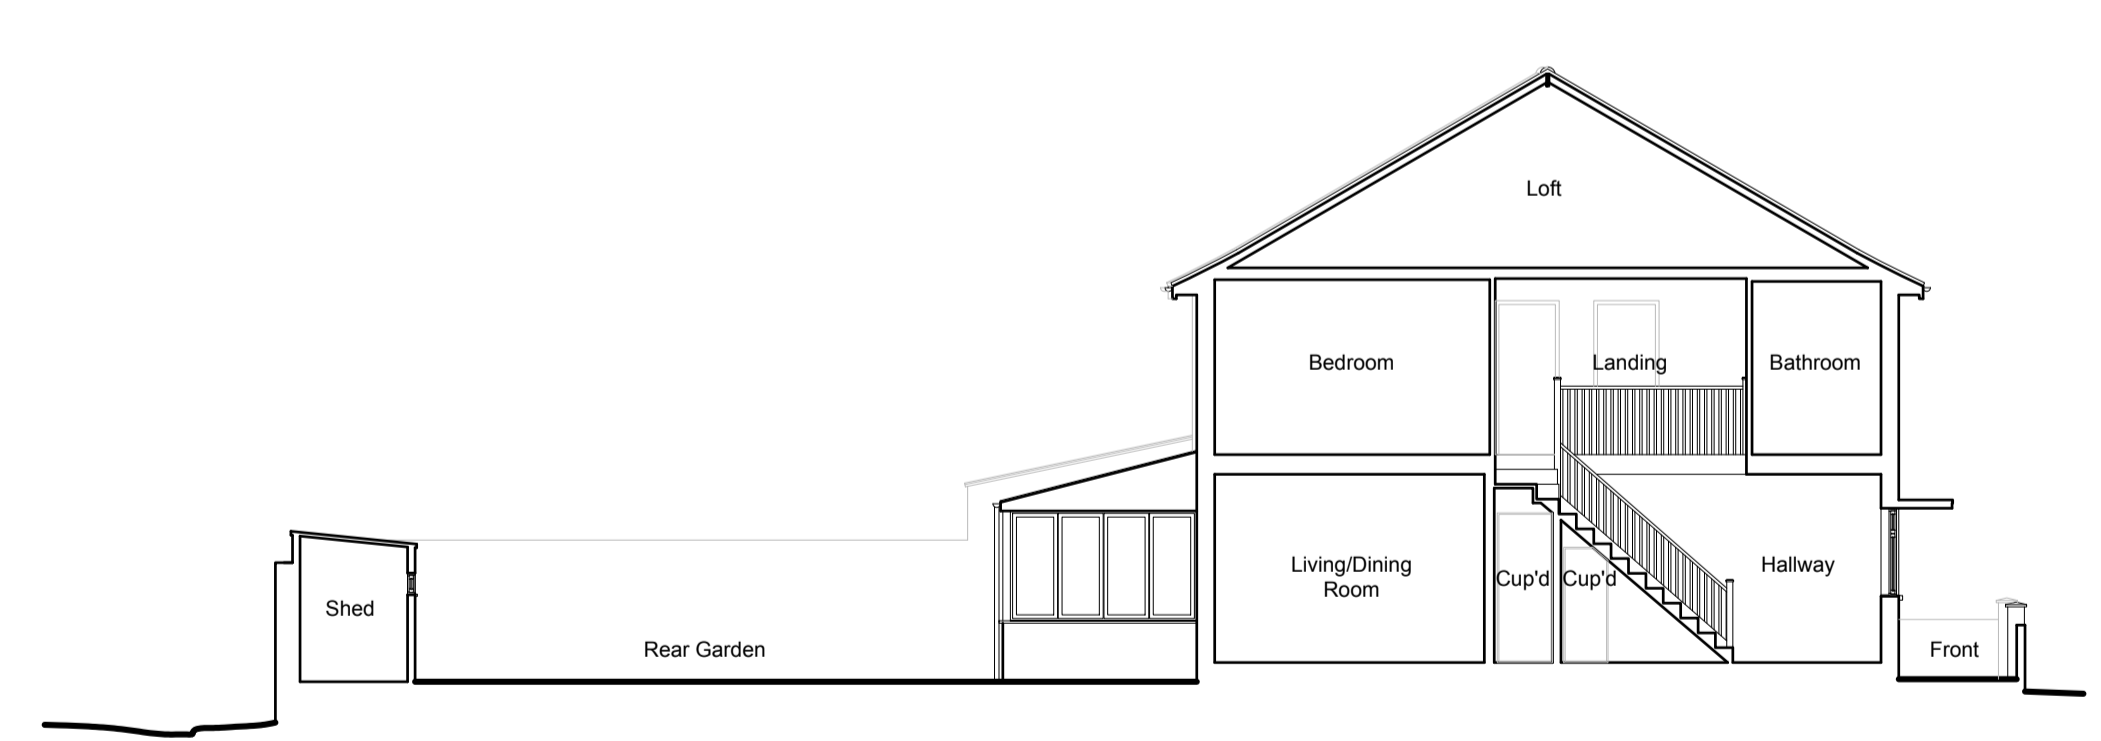

Section A-A
As Existing 1:100

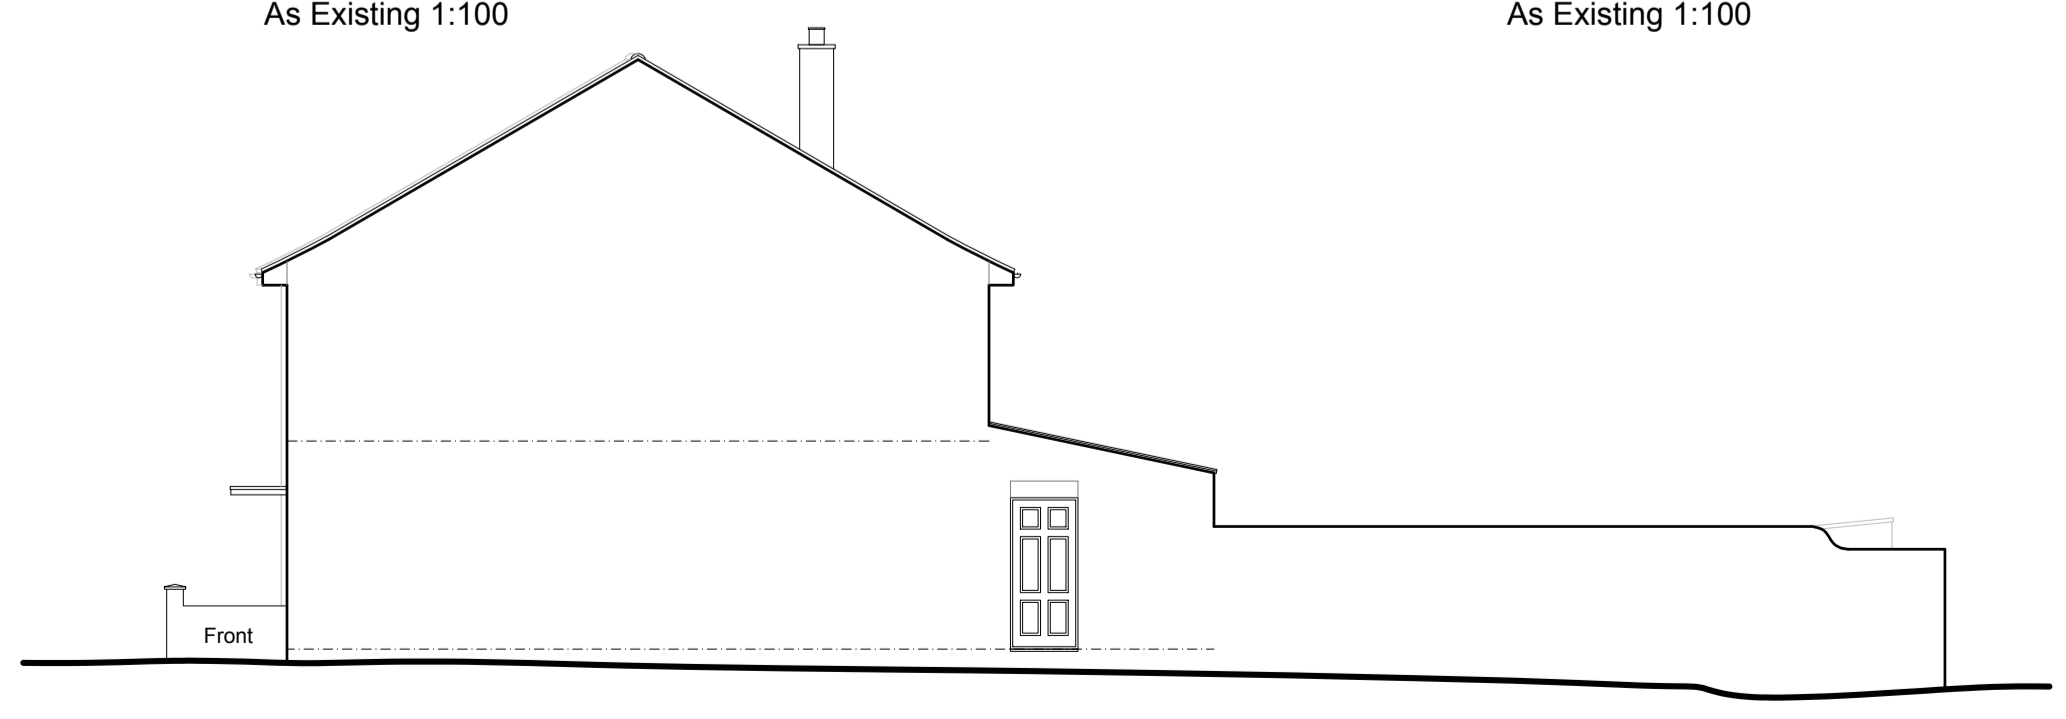

Side Elevation
As Existing 1:100

