


Lower Ground Floor Plan



Section A-A

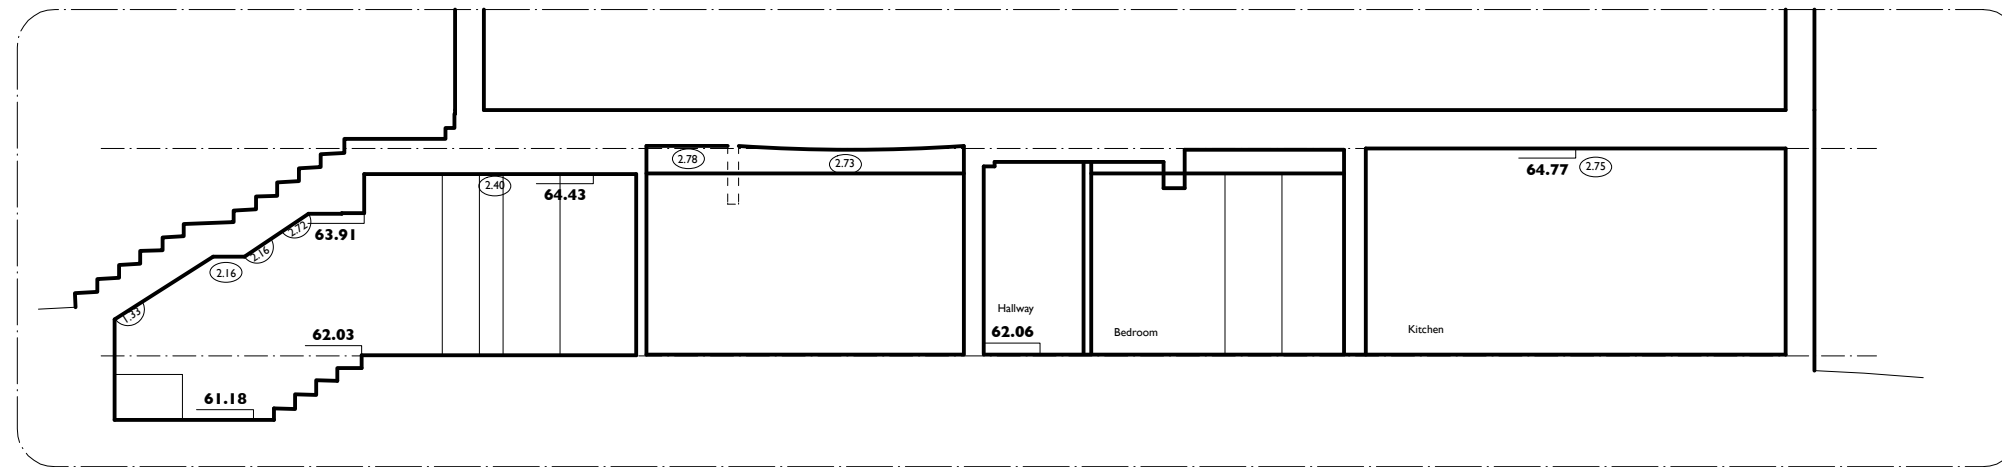

Rear Elevation

MARTINS CAMISULI Unit 1, 2A Oakford Road, London NW5 1AH Tel 020 7267 86 22

JOB TITLE: 6 Belsize Grove

REVISION:

DRWG TITLE: Proposed Lower Ground Floor, Section & rear elevation

DRWG NO: MC/240(02)_01

SCALE: 1:100 @ A3

DATE: January 2025

ALL DIMENSIONS INDICATED ON THIS DRAWING ARE SUBJECT TO ALTERATIONS ONCE ON SITE. CONFIRM ALL DIMENSION ON SITE PRIOR TO ORDERING AND CONSTRUCTION

Scale bar

