




Location Plan
1:1250



Proposed site plan
1:500

 

| Rev No. | Date | Description |
|---------|------|-------------|
|---------|------|-------------|

Notes:

Any inaccuracies or errors to be reported to the architect/surveyor immediately and prior to any work commencing. All dimensions to be verified on site. All work to comply with British Standards Code of practice. All external surfaces and materials to match existing. This drawing and all information provided within it is the copyright of UPP Consultants Ltd. and reproduction without prior consent is strictly forbidden.

| | |
|---------------------------------|--------------------|
| Dwg No 000XX-A-01-001 | Drawn CV |
|---------------------------------|--------------------|


| | |
|---------------------------------|----------------------|
| Drawing Location Plan | Checked EA |
|---------------------------------|----------------------|

| | |
|-------------------------------------|-------------------------------|
| Scale Como se indica @ A3 | Issue Date 25.01.21 |
|-------------------------------------|-------------------------------|




Project Address
3-7 South End Road, Hampstead, London NW3 2PT

| | |
|--------------------------|-------------------------------|
| Client c/o UPP | Status For Planning |
|--------------------------|-------------------------------|

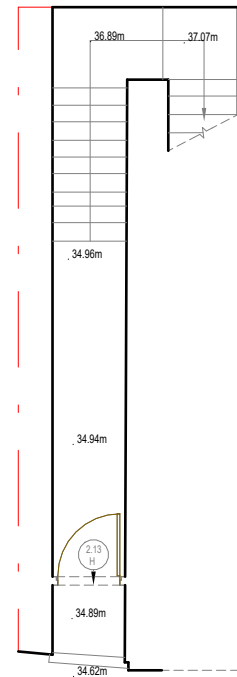

EXISTING GROUND FLOOR

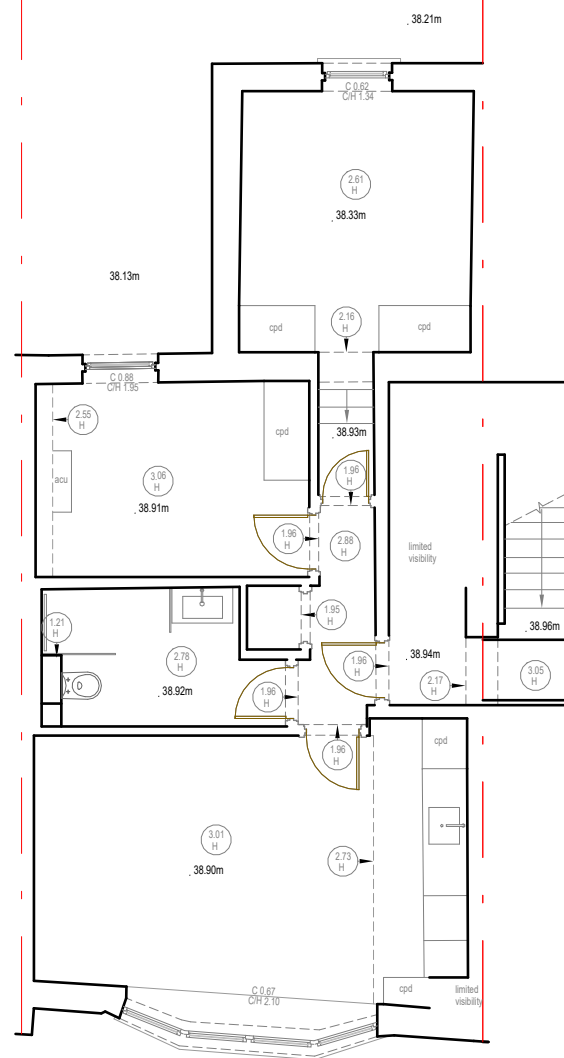

EXISTING FIRST FLOOR

| Rev No. | Date | Description |
|---------|------|-------------|
|---------|------|-------------|

Notes:

Any inaccuracies or errors to be reported to the architect/surveyor immediately and prior to any work commencing. All dimensions to be verified on site. All work to comply with British Standards Code of practice. All external surfaces and materials to match existing. This drawing and all information provided within it is the copyright of UPP Consultants Ltd. and reproduction without prior consent is strictly forbidden.

| | |
|---------------------------------|--------------------|
| Dwg No 000XX-A-03-001 | Drawn CV |
|---------------------------------|--------------------|

| | |
|---------------------------------------|----------------------|
| Drawing Existing Floor Plan | Checked EA |
|---------------------------------------|----------------------|

| | |
|----------------------------|-------------------------------|
| Scale 1:100 @ A3 | Issue Date 25.01.21 |
|----------------------------|-------------------------------|




Project Address
3-7 South End Road, Hampstead, London NW3 2PT

| | |
|--------------------------|-------------------------------|
| Client c/o UPP | Status For Planning |
|--------------------------|-------------------------------|

www.upp-planning.co.uk
info@upp-planning.co.uk
0208 202 9996
Atrium, Stables Market,
Chalk Farm Road, London,
NW1 8AH



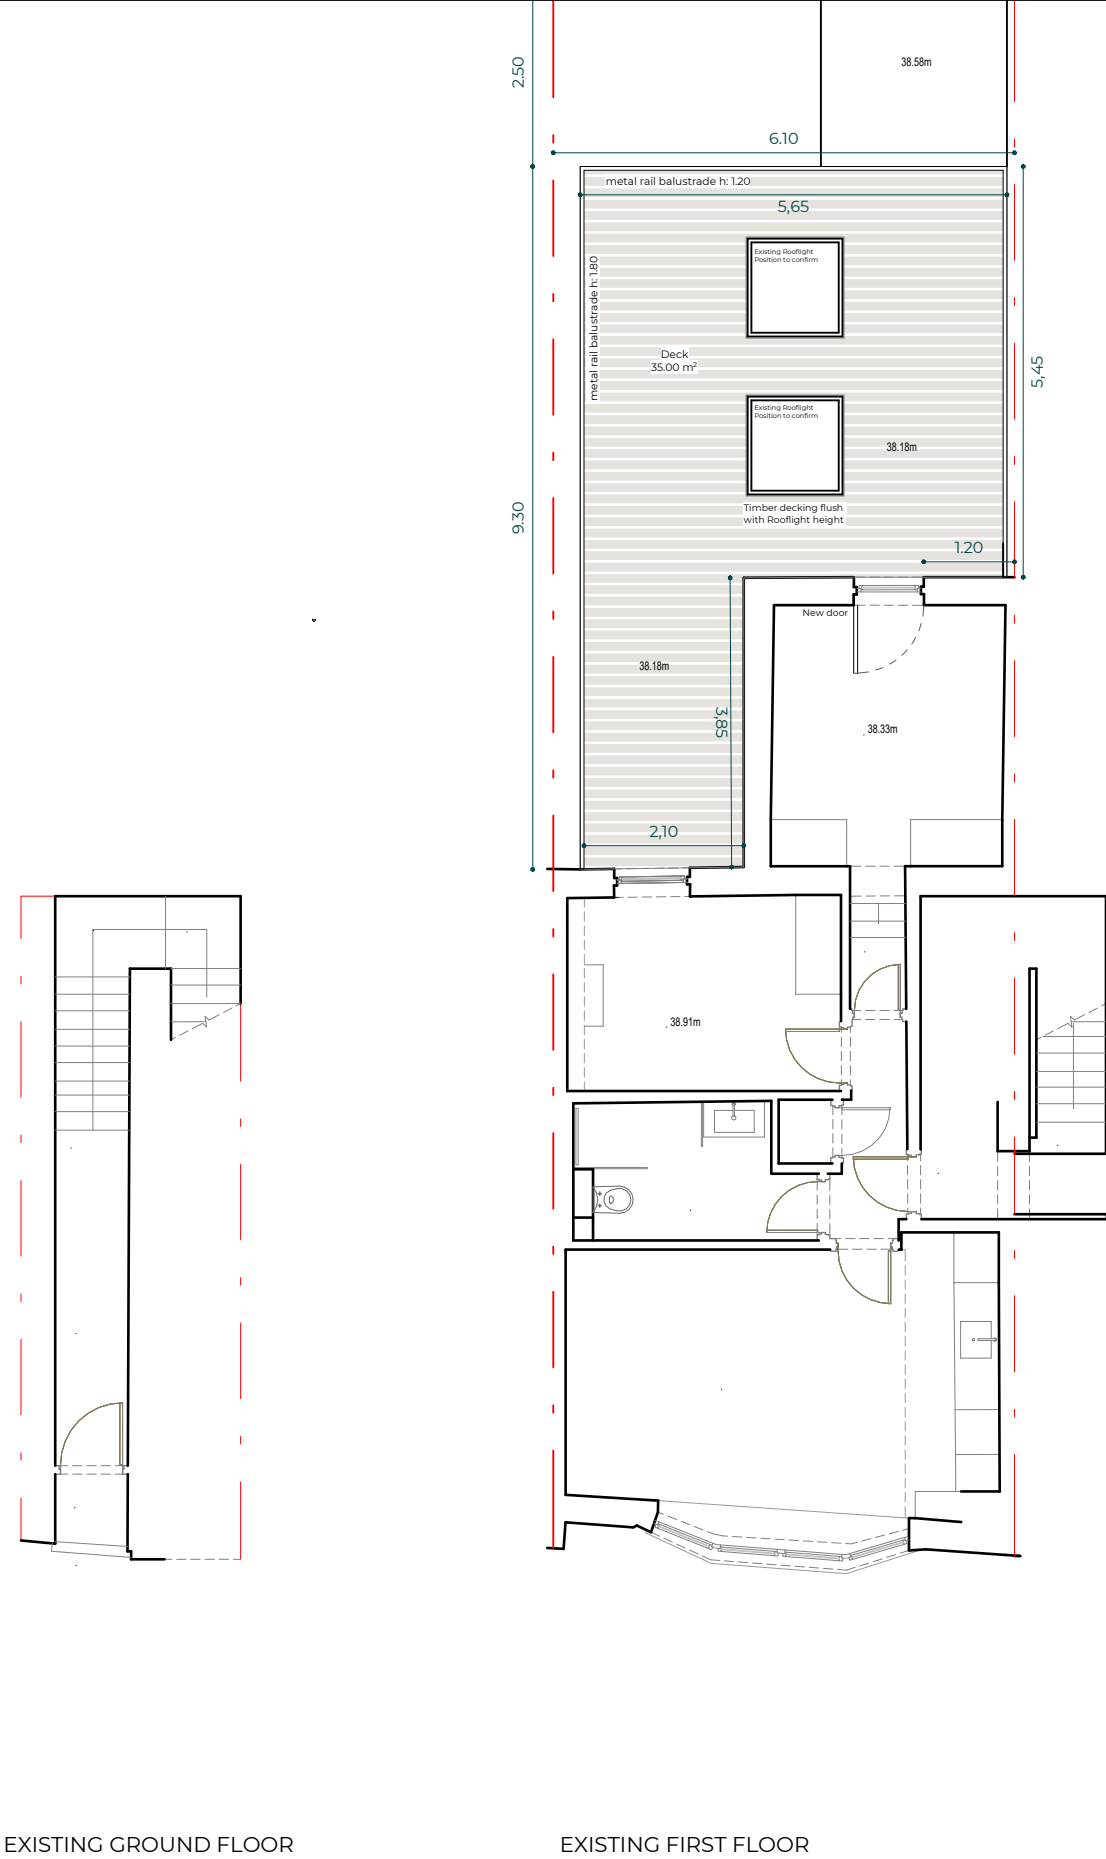

EXISTING GROUND FLOOR

EXISTING FIRST FLOOR


| Rev No. | Date | Description |
|---------|------|-------------|
|---------|------|-------------|

Notes:
 Any inaccuracies or errors to be reported to the architect/surveyor immediately and prior to any work commencing. All dimensions to be verified on site. All work to comply with British Standards Code of practice. All external surfaces and materials to match existing. This drawing and all information provided within it is the copyright of UPP Consultants Ltd. and reproduction without prior consent is strictly forbidden.

Dwg No **000XX-A-03-101** Drawn **CV**

Drawing **Proposed Floor Plan** Checked **EA**

Scale **1:100 @ A3** Issue Date **25.01.21**

 


Project Address
3-7 South End Road, Hampstead, London NW3 2PT

Client **c/o UPP** Status **For Planning**



EXISTING FRONT ELEVATION

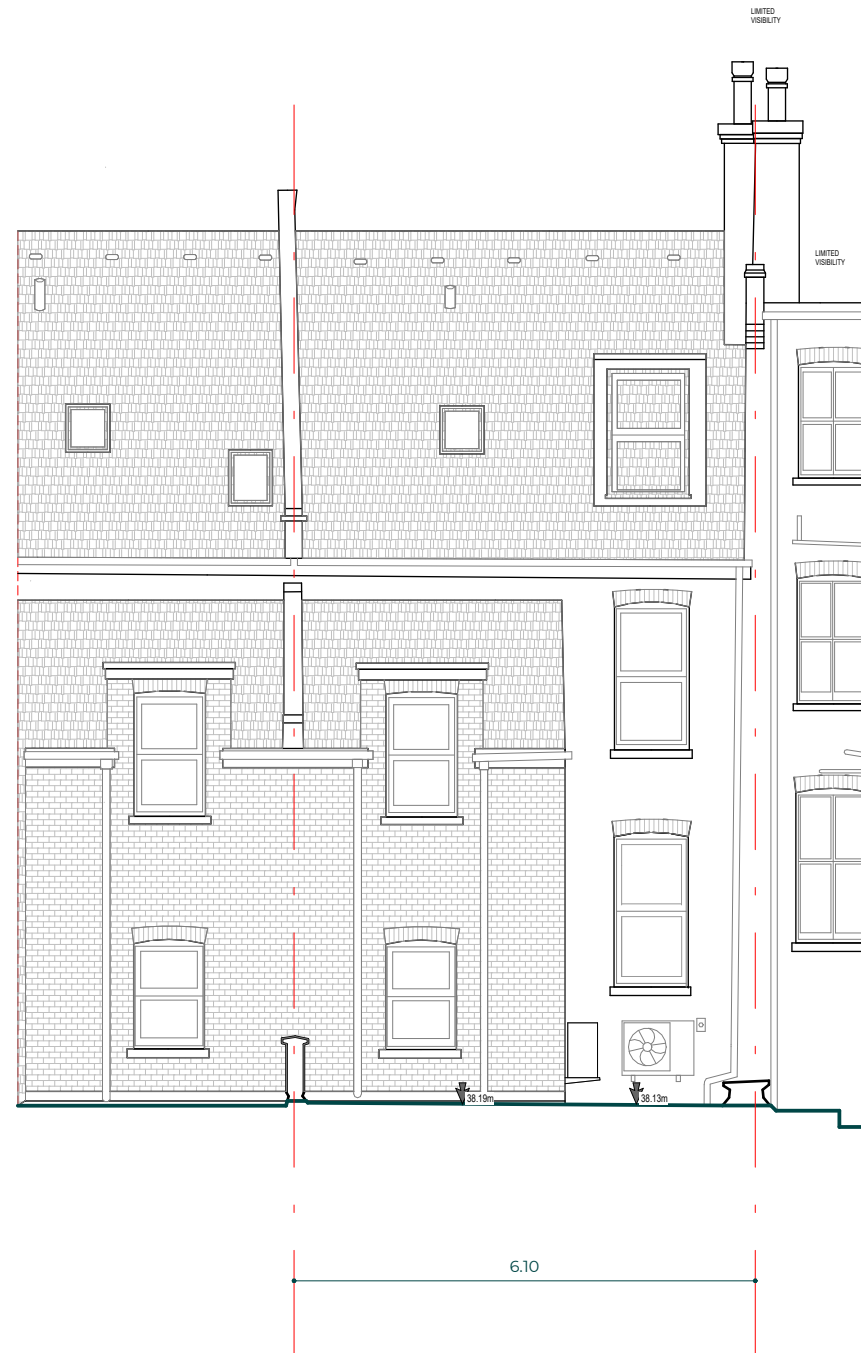

EXISTING REAR ELEVATION

| Rev No. | Date | Description |
|---------|------|-------------|
|---------|------|-------------|

Notes:
 Any inaccuracies or errors to be reported to the architect/surveyor immediately and prior to any work commencing. All dimensions to be verified on site. All work to comply with British Standards Code of practice. All external surfaces and materials to match existing. This drawing and all information provided within it is the copyright of UPP Consultants Ltd. and reproduction without prior consent is strictly forbidden.

Dwg No **000XX-A-03-002** Drawn **CV**

Drawing **Existing Elevations** Checked **EA**

Scale **1:100 @ A3** Issue Date **25.01.21**



Project Address
3-7 South End Road, Hampstead, London NW3 2PT

Client **c/o UPP** Status **For Planning**



FRONT ELEVATION



PROPOSED REAR ELEVATION

| Rev No. | Date | Description |
|---------|------|-------------|
|---------|------|-------------|

Notes:
 Any inaccuracies or errors to be reported to the architect/surveyor immediately and prior to any work commencing. All dimensions to be verified on site. All work to comply with British Standards Code of practice. All external surfaces and materials to match existing. This drawing and all information provided within it is the copyright of UPP Consultants Ltd. and reproduction without prior consent is strictly forbidden.

Dwg No **000XX-A-03-102** Drawn **CV**

Drawing **Proposed Elevations** Checked **EA**

Scale **1:100 @ A3** Issue Date **25.01.21**



Project Address
3-7 South End Road, Hampstead, London NW3 2PT

Client **c/o UPP** Status **For Planning**

www.upp-planning.co.uk
 info@upp-planning.co.uk
 0208 202 9996
 Atrium, Stables Market,
 Chalk Farm Road, London,
 NW1 8AH

