



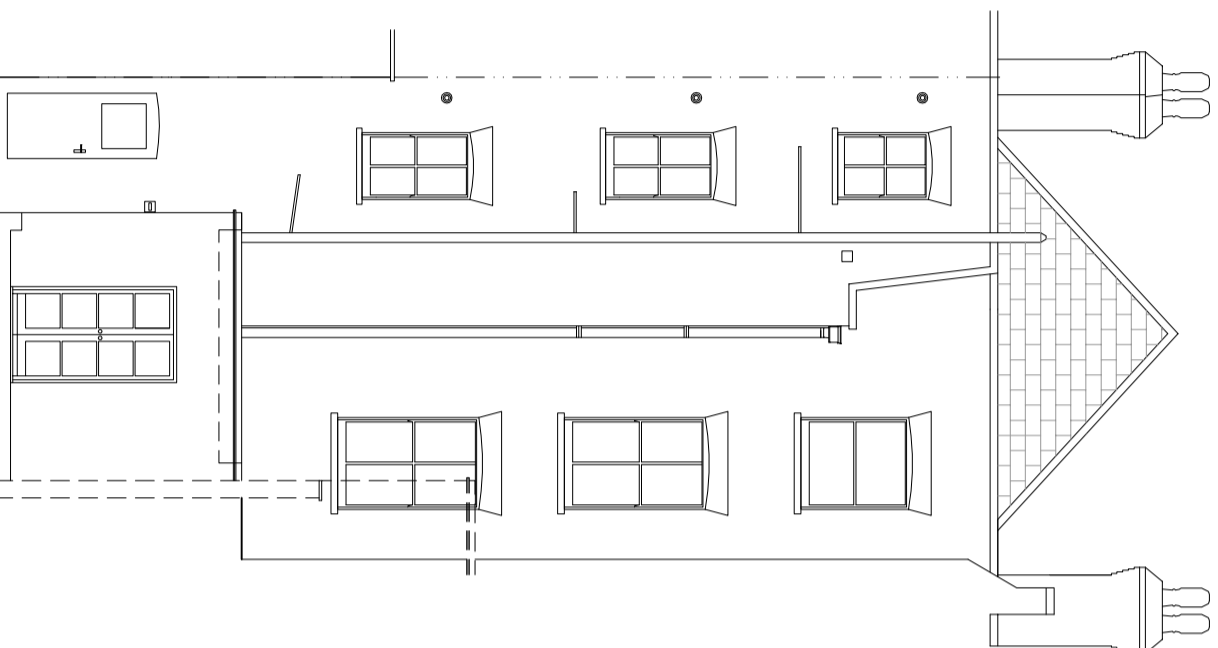


PART SOUTH ELEVATION

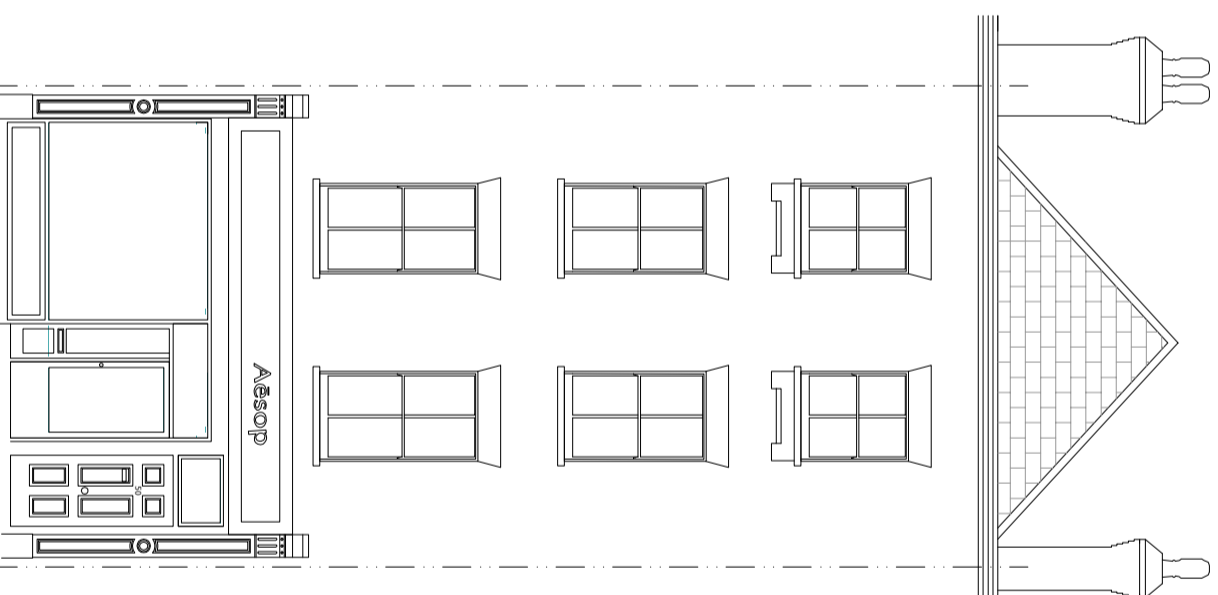

EAST ELEVATION



WEST ELEVATION

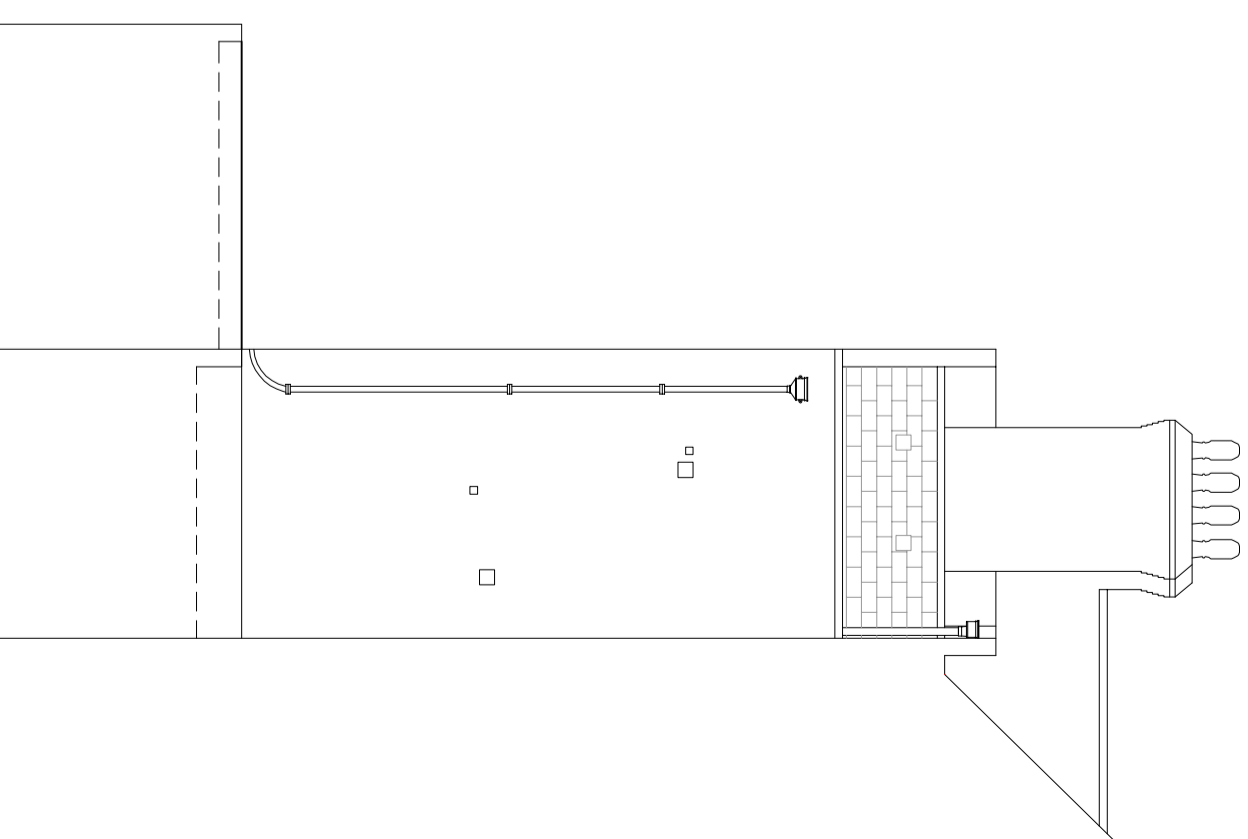

PART NORTH ELEVATION

EXISTING ELEVATIONS

CONTRACTORS TO VERIFY ALL DIMENSIONS ON SITE  
BEFORE COMMENCING ANY WORKS OR PREPARING  
SHOP DRAWINGS. ALL WORK MUST COMPLY WITH  
RELEVANT AUTHORITIES REQUIREMENTS.  
DIMENSIONS MUST NOT BE SCALED FROM THIS PRINT

**Landers & Associates**

Chartered Surveyors

67 Riefield Road, London SE9 2RA  
Tel: 020 7831 6311 Web: [www.landlers-associates.co.uk](http://www.landlers-associates.co.uk)

Client The Governing Body of Rugby School  
c/o Tandem Property Asset Management LLP  
Job 50 Lamb's Conduit Street, London WC1N

Drawing Existing Elevations

Scale 1:100@A3  
Date Jan 25  
Drawn MR  
Checked RS

Drawing No. 24005/08