




General Notes:  
 © East Architecture landscape urban design limited.  
 Do not scale off drawing.  
 Check all dimensions on site and advise any discrepancies before commencing work.  
 All dimensions in millimetres unless otherwise noted.

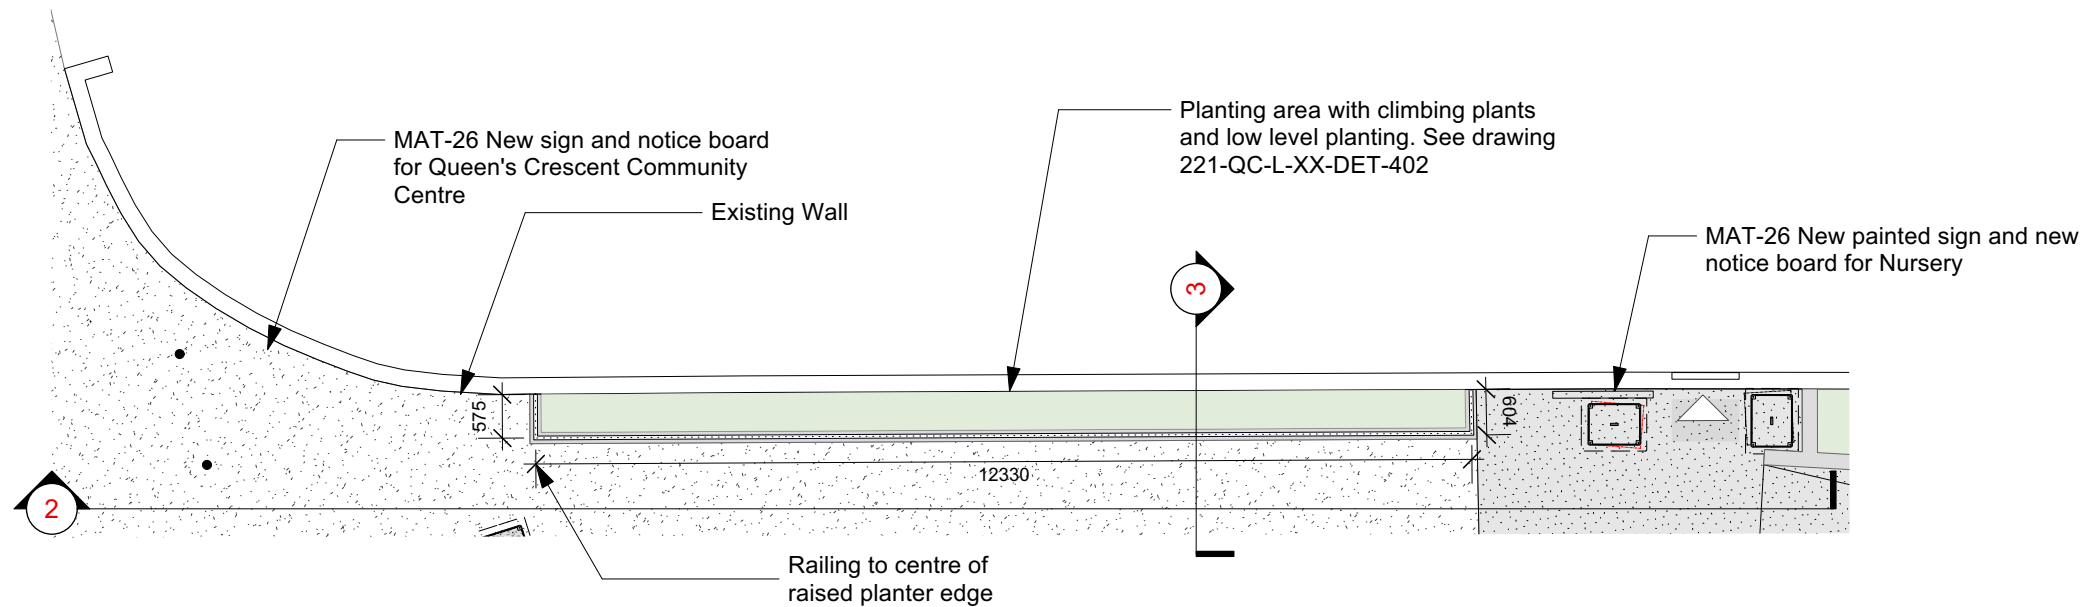

5 Green Wall Layout  
 Scale: 1:100

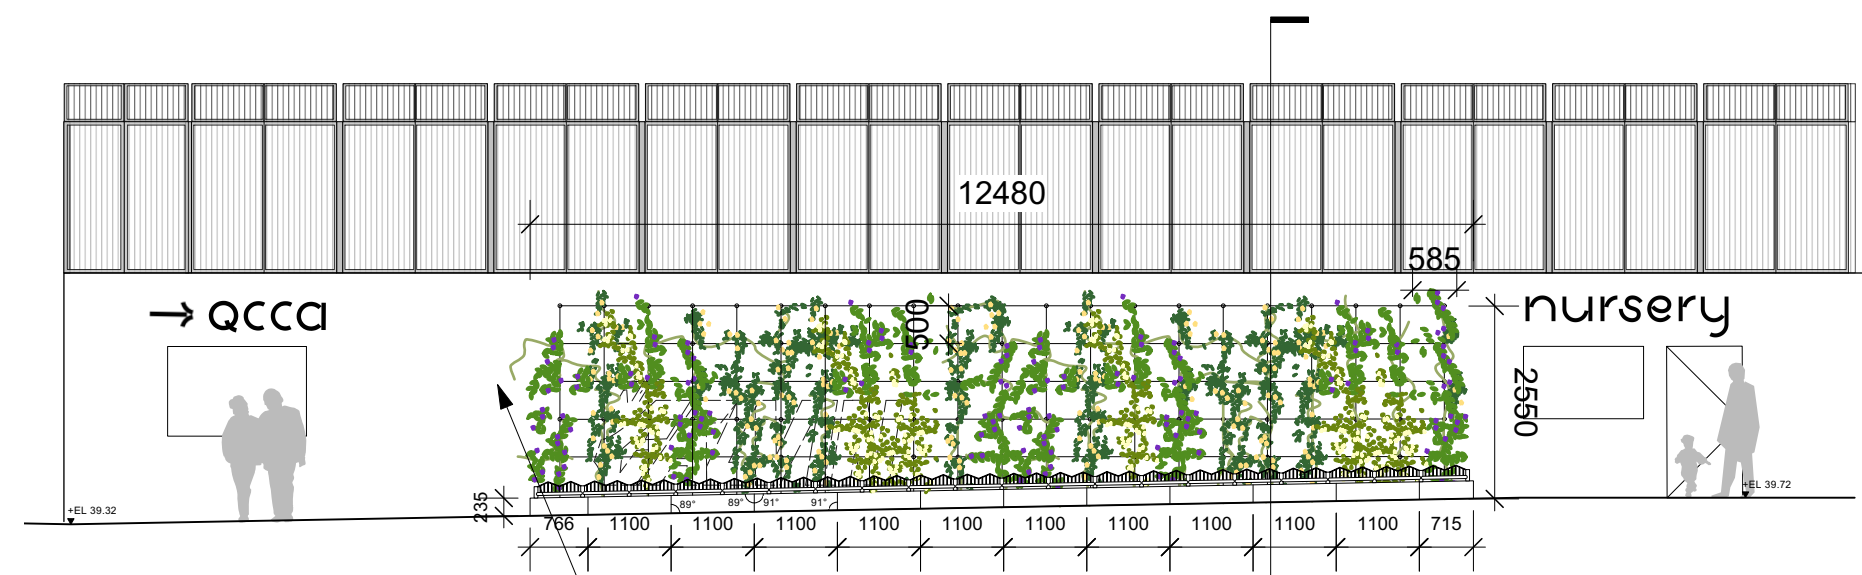

4 Green Wall Elevation  
 Scale: 1:100

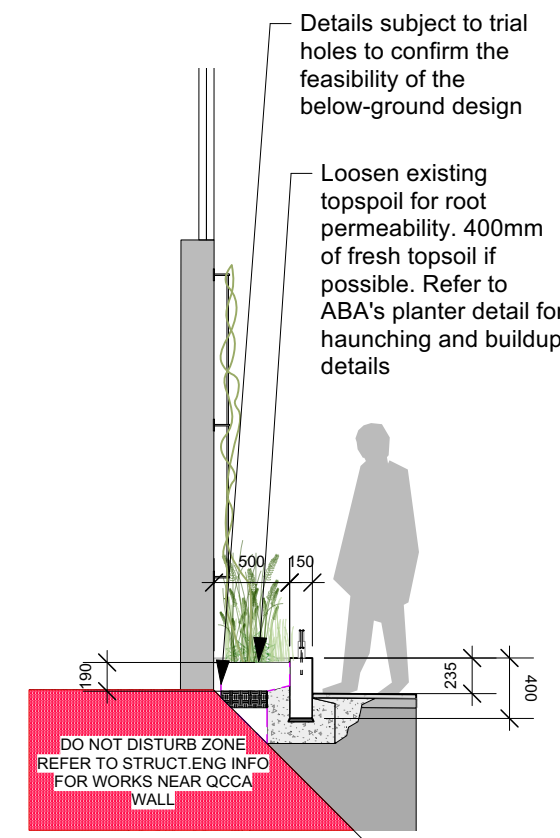

6 Green Wall Section  
 Scale: 1:50

N.B.

Party wall consent required before fixing anything onto QCCA wall.

Painted signage and wall require anti-graffiti coating.

Rev.	Date	Description
<b>East Architecture, landscape urban design limited</b> Studio 3.3 First Floor Bayford Street Industrial Centre London E8 3SE T 020 7490 3190 E mail@east.uk.com www.east.uk.com		
<b>Client</b> London Borough of Camden		
<b>Project Name</b> Queen's Crescent Early Implementation		
<b>Drawing</b> Green Wall Layout and Details		
Job No. 221-QC	Dwg No. L-XX-DET-403	Revision
Status Planning	Scale 1:100 @ A3	Issue Date 28/01/2025