



NOTES
 1 COPYRIGHT: The contents of this drawing may not be reproduced in whole or in part without the written permission of Fibonacci-Architects Limited

REVISION	REV	DESCRIPTION	DATE	BY	CKD
A	1	Infilled ramp highlighted and x2 Sheffield Cycle Stands added.	12.02.25	GS	CJL

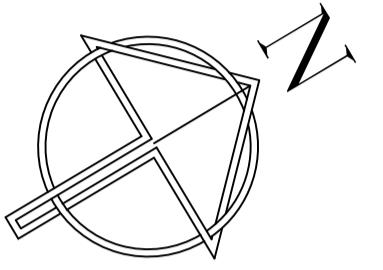

This drawing has been based on Laser Surveys drawing L8893/2 rev 0

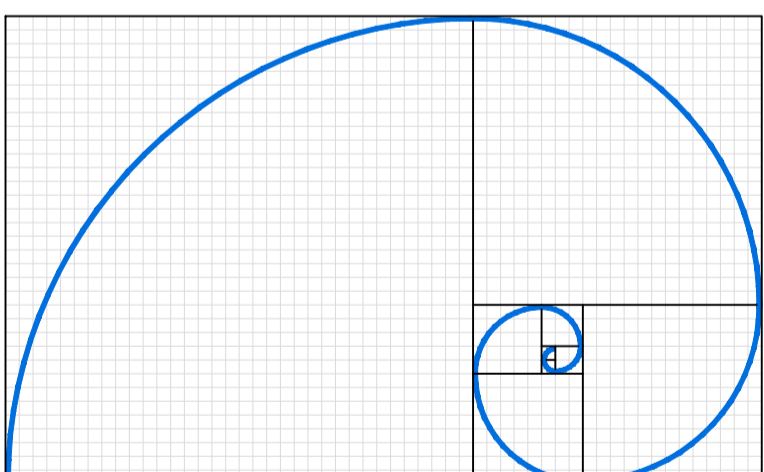

FIBONACCI-ARCHITECTS
 The Barons : 46 Church Street : Reigate : Surrey : RH2 0AJ
www.fibonacci-architects.co.uk

PROJECT
 167-177 SHAFTESBURY AVENUE
 LONDON WC2H 8NH

DRAWING
 PROPOSED GROUND FLOOR PLAN

DRAWN GS DRG No
 CKD CJL REVISION
 DATE Jan 2025
 SCALE 1:50 @ A1 6307 P 07 A