

FOR PLANNING ONLY

DWG NO: P504

NOVEMBER 2024, ISSUED


RAHUL TAHEEM LTD

RAHUL TAHEEM LTD, Registered in England and Wales. Company registration number 12238895.
Director Rahul Taheem BSc (Hons), Grad Dip Arch, MA Arch.
Registered address 39 Wakemans Hill Avenue, London, NW9 0TA.

| Notes | | |
|-------|------|----------|
| Rev | Date | Comments |
| | | |
| | | |
| | | |

Notes

- This drawing is for town planning purposes only. It is not to be used for construction or any other purpose.
- The client is responsible for obtaining all statutory provisions including Building Regulations approval, works under the Party Wall Act 1996, and CDM Regulations 2015.
- Any figured dimensions are based on limited survey information. All dimensions are to be verified by the contractor prior to the commencement of works. Any discrepancies to be reported immediately.
- Any other discrepancies or omissions to be reported immediately.


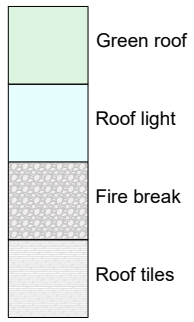


Menelik Road


Menelik Road

No.21

LOFT WORKS AS PER 2024/3233/P
Erection of hip to gable end, rear dormer, 3 x front facing roof lights and 1x rear facing roof light and Internal alterations.

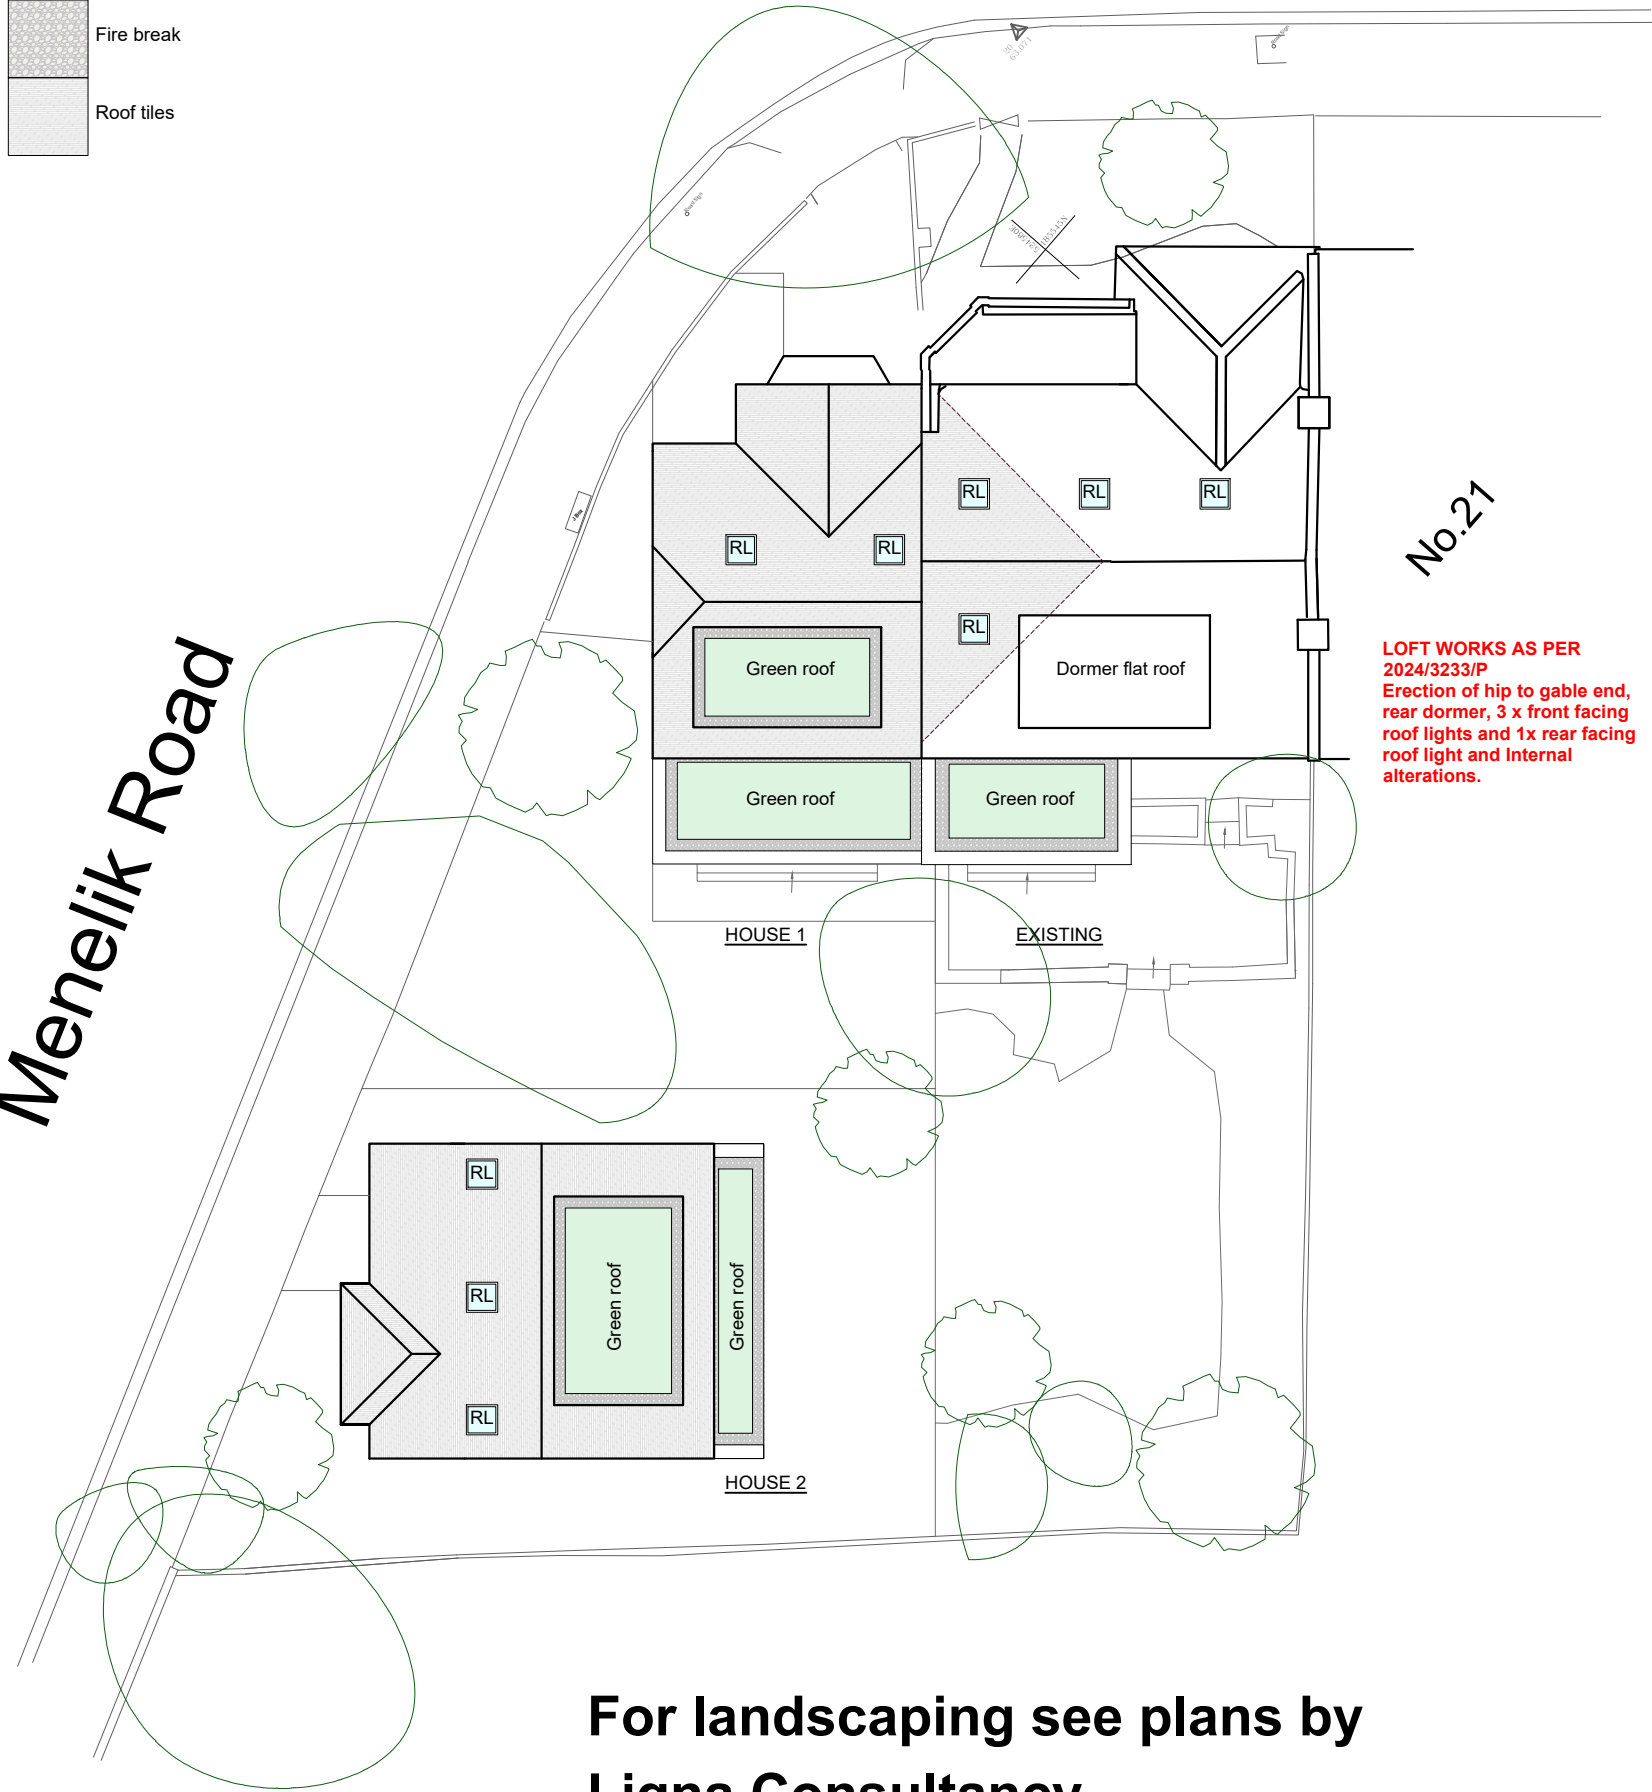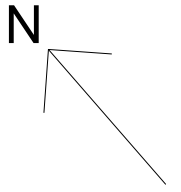

For landscaping see plans by Ligna Consultancy

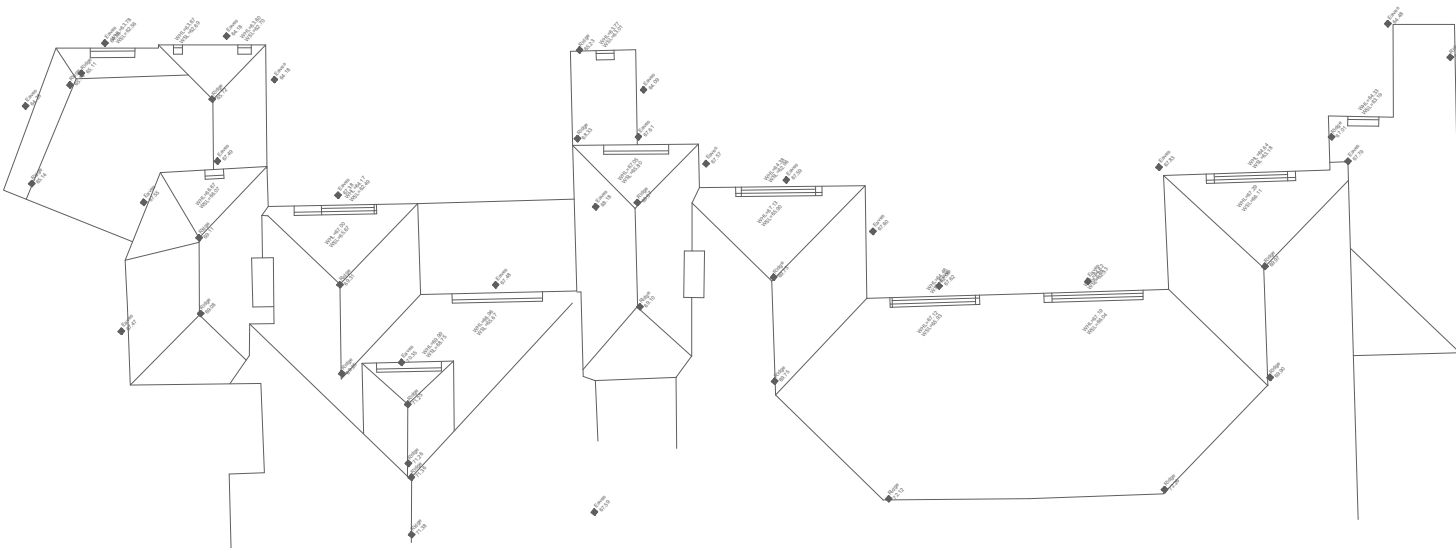


Proposed roof plan

19 Menelik Rd, London, NW2 3RJ

0 5 10 20

Metres

 

1:100 (a1)