

catfish

architecture + design
Cattfish Studio Limited


24 Park Road London E17 7QF
www.cattfishstudio.ltd.uk

NOTES:

All dimensions to be checked on site.

Survey carried out on non-intrusive basis.

Areas concealed by built in furniture or otherwise inaccessible not surveyed.

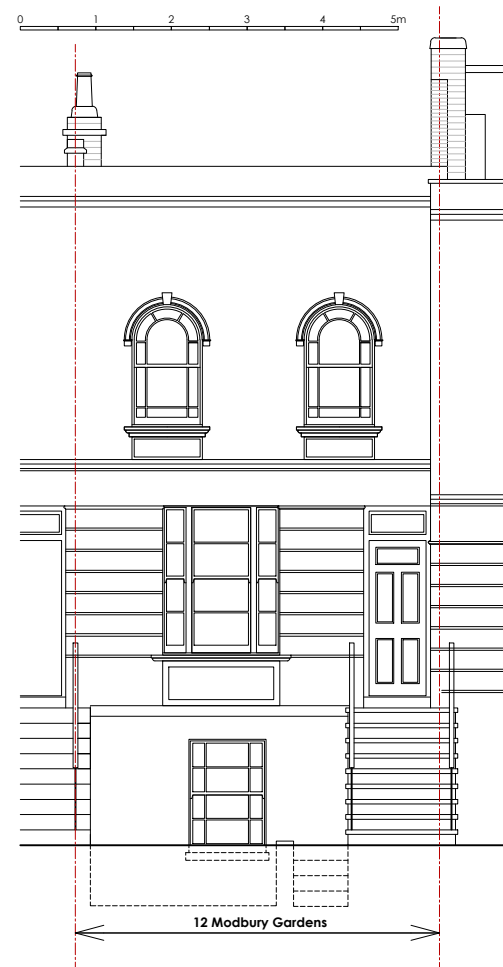

Existing Front Elevation

Scale 1:100



Existing Rear Elevation

Scale 1:100

5cm

4

3

2

1

1 2 3 4 5cm

/ 11.09.24 First Issue

rev. date notes

FOR PLANNING

title
Existing Elevations

client
Anne-Marie & Graham Baker

job
12 Modbury Gardens

scale	dwg number	revision
1:100 @A3	333/023	/