
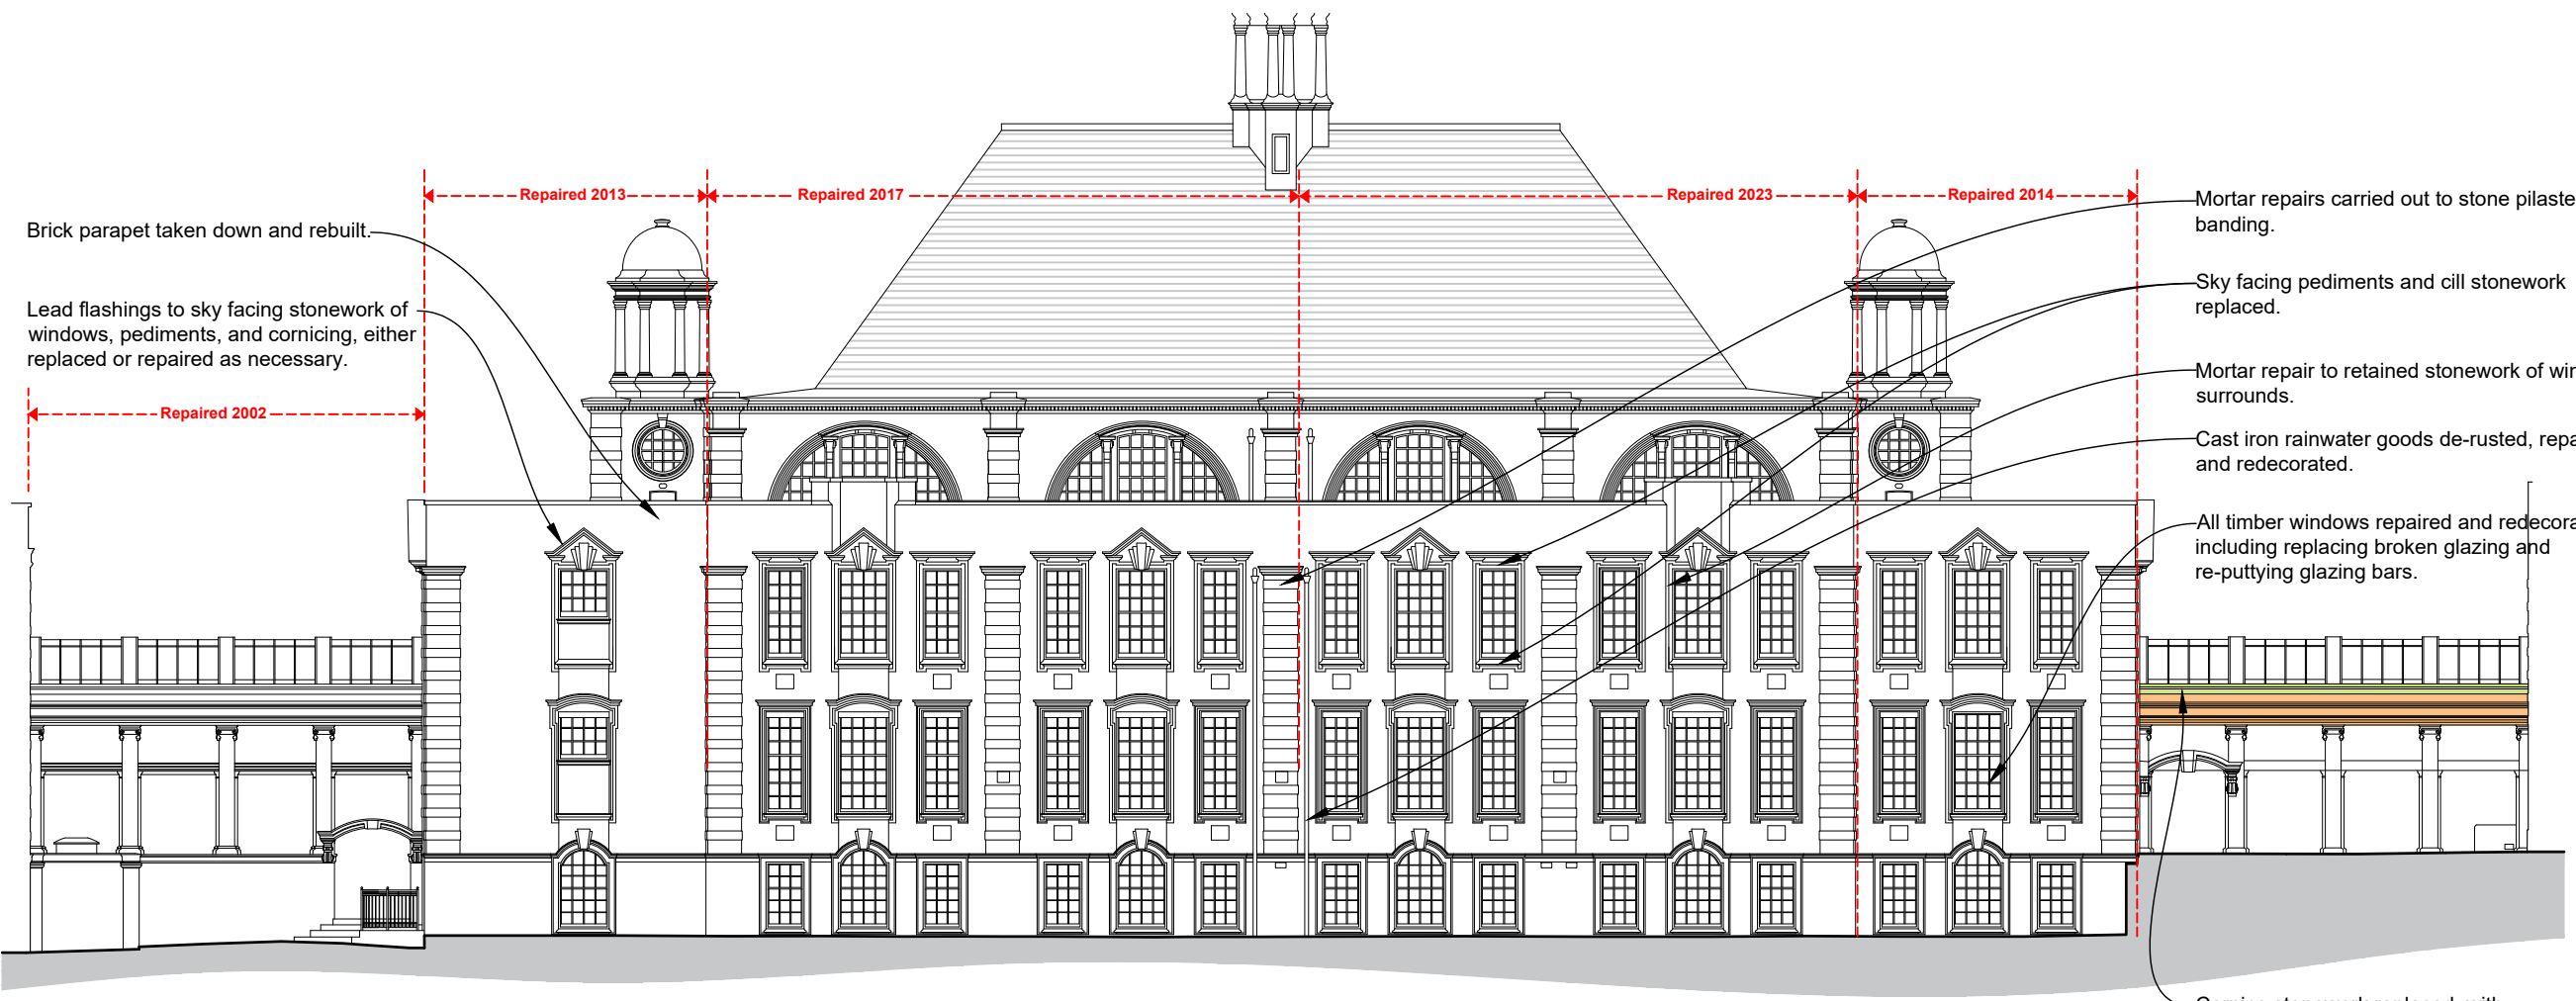
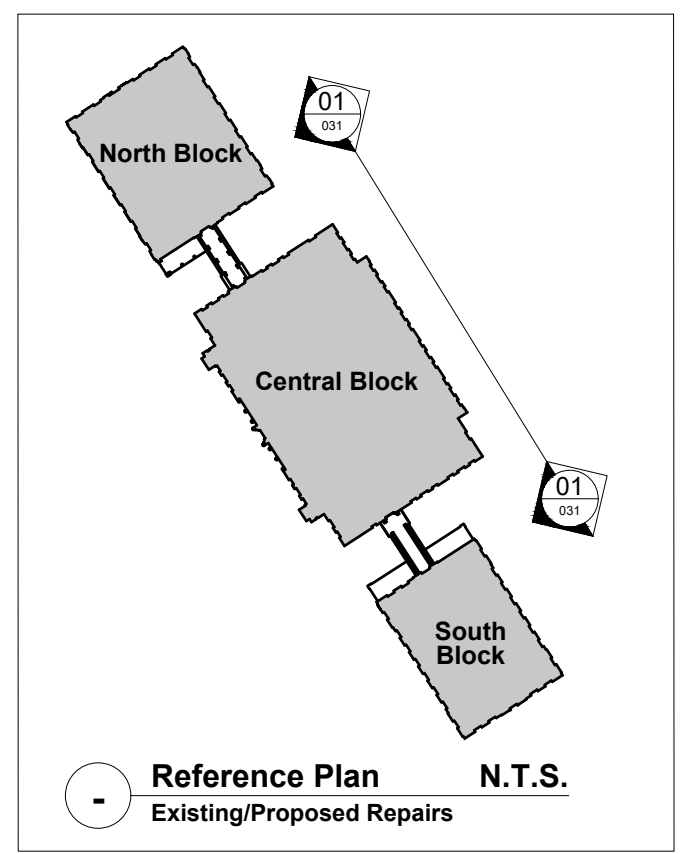


Key:

- Stone replacements and indents.
- Removal of cementitious coating and mortar repairs to stonework.

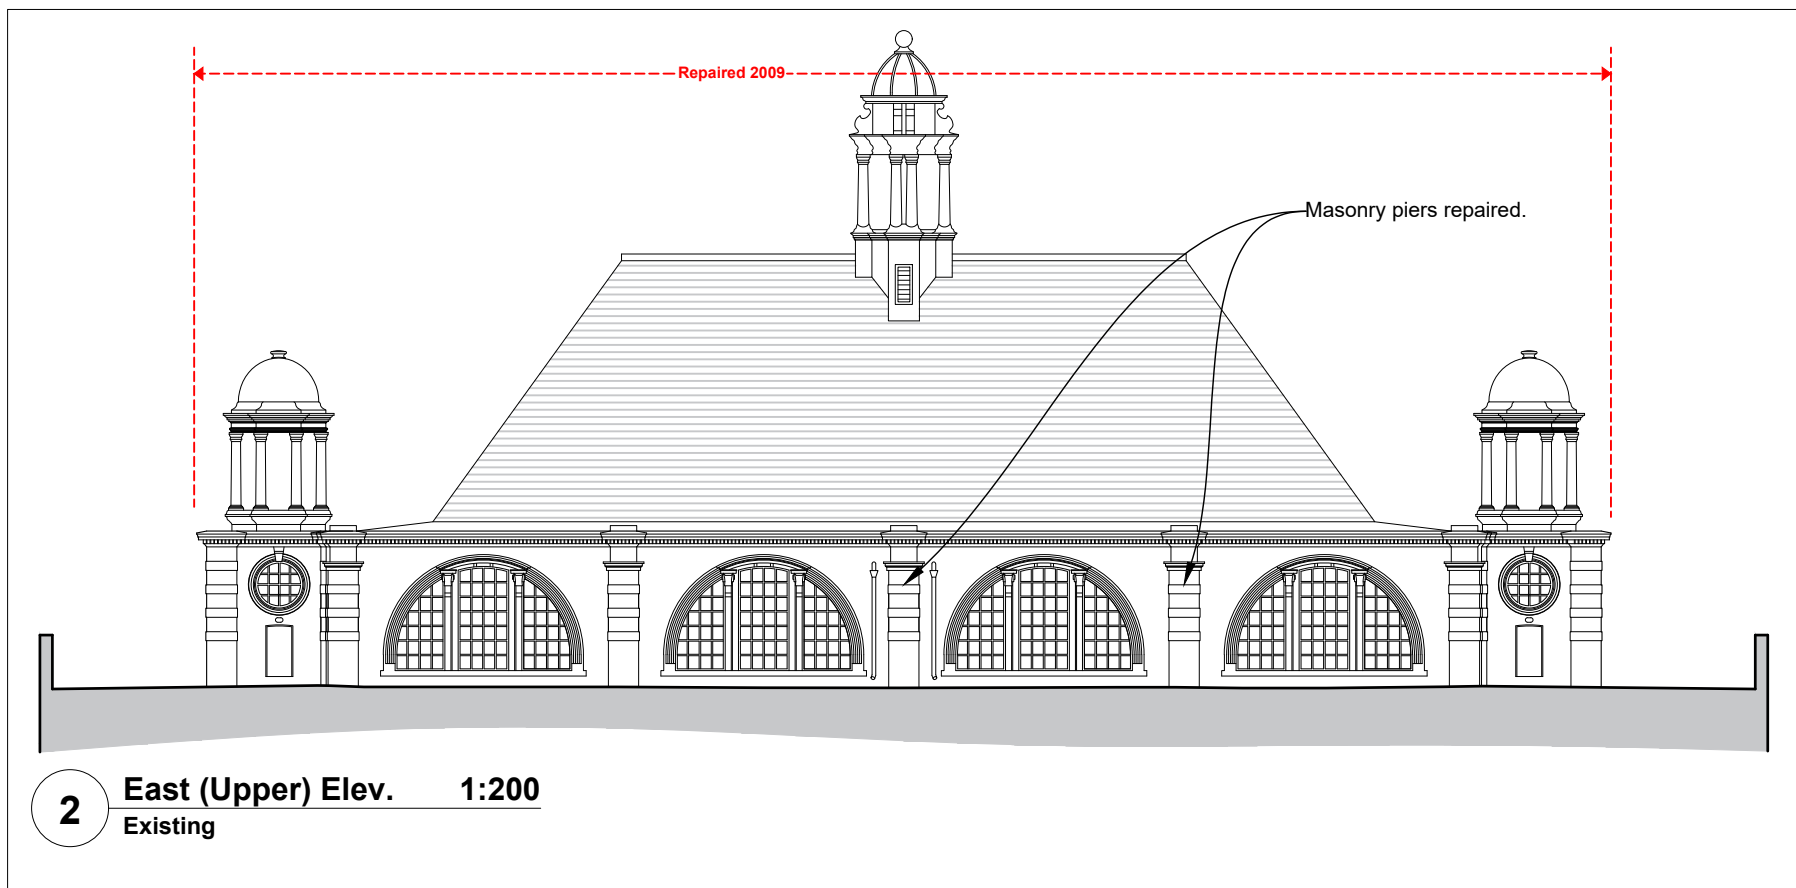

Rev. No.	Date	Notes	Drawn	Checked
1	24/01/2025	L.B.C. Issue.	JKC	JKC

CEROWSKI ARCHITECTS
 East Ginstead, West Sussex
 tel. 07495 980 757
 jonathan@cerowski.co.uk

Client:
 University College School

Project:
 Facade Repairs, UCS,
 Hampstead, NW3 6XH

Drawing:
 Existing
 Central Block, East Elevation

Scale	Drawn By	Checked By	Issued For
1:200@A3	JKC	JKC	Listed Building Consent

Drawing No. **UCSH.FR 031** /

1 East Elevation 1:200
Existing

0 1.0 2.0 5.0 10.0 25.0
 Scale in metres