
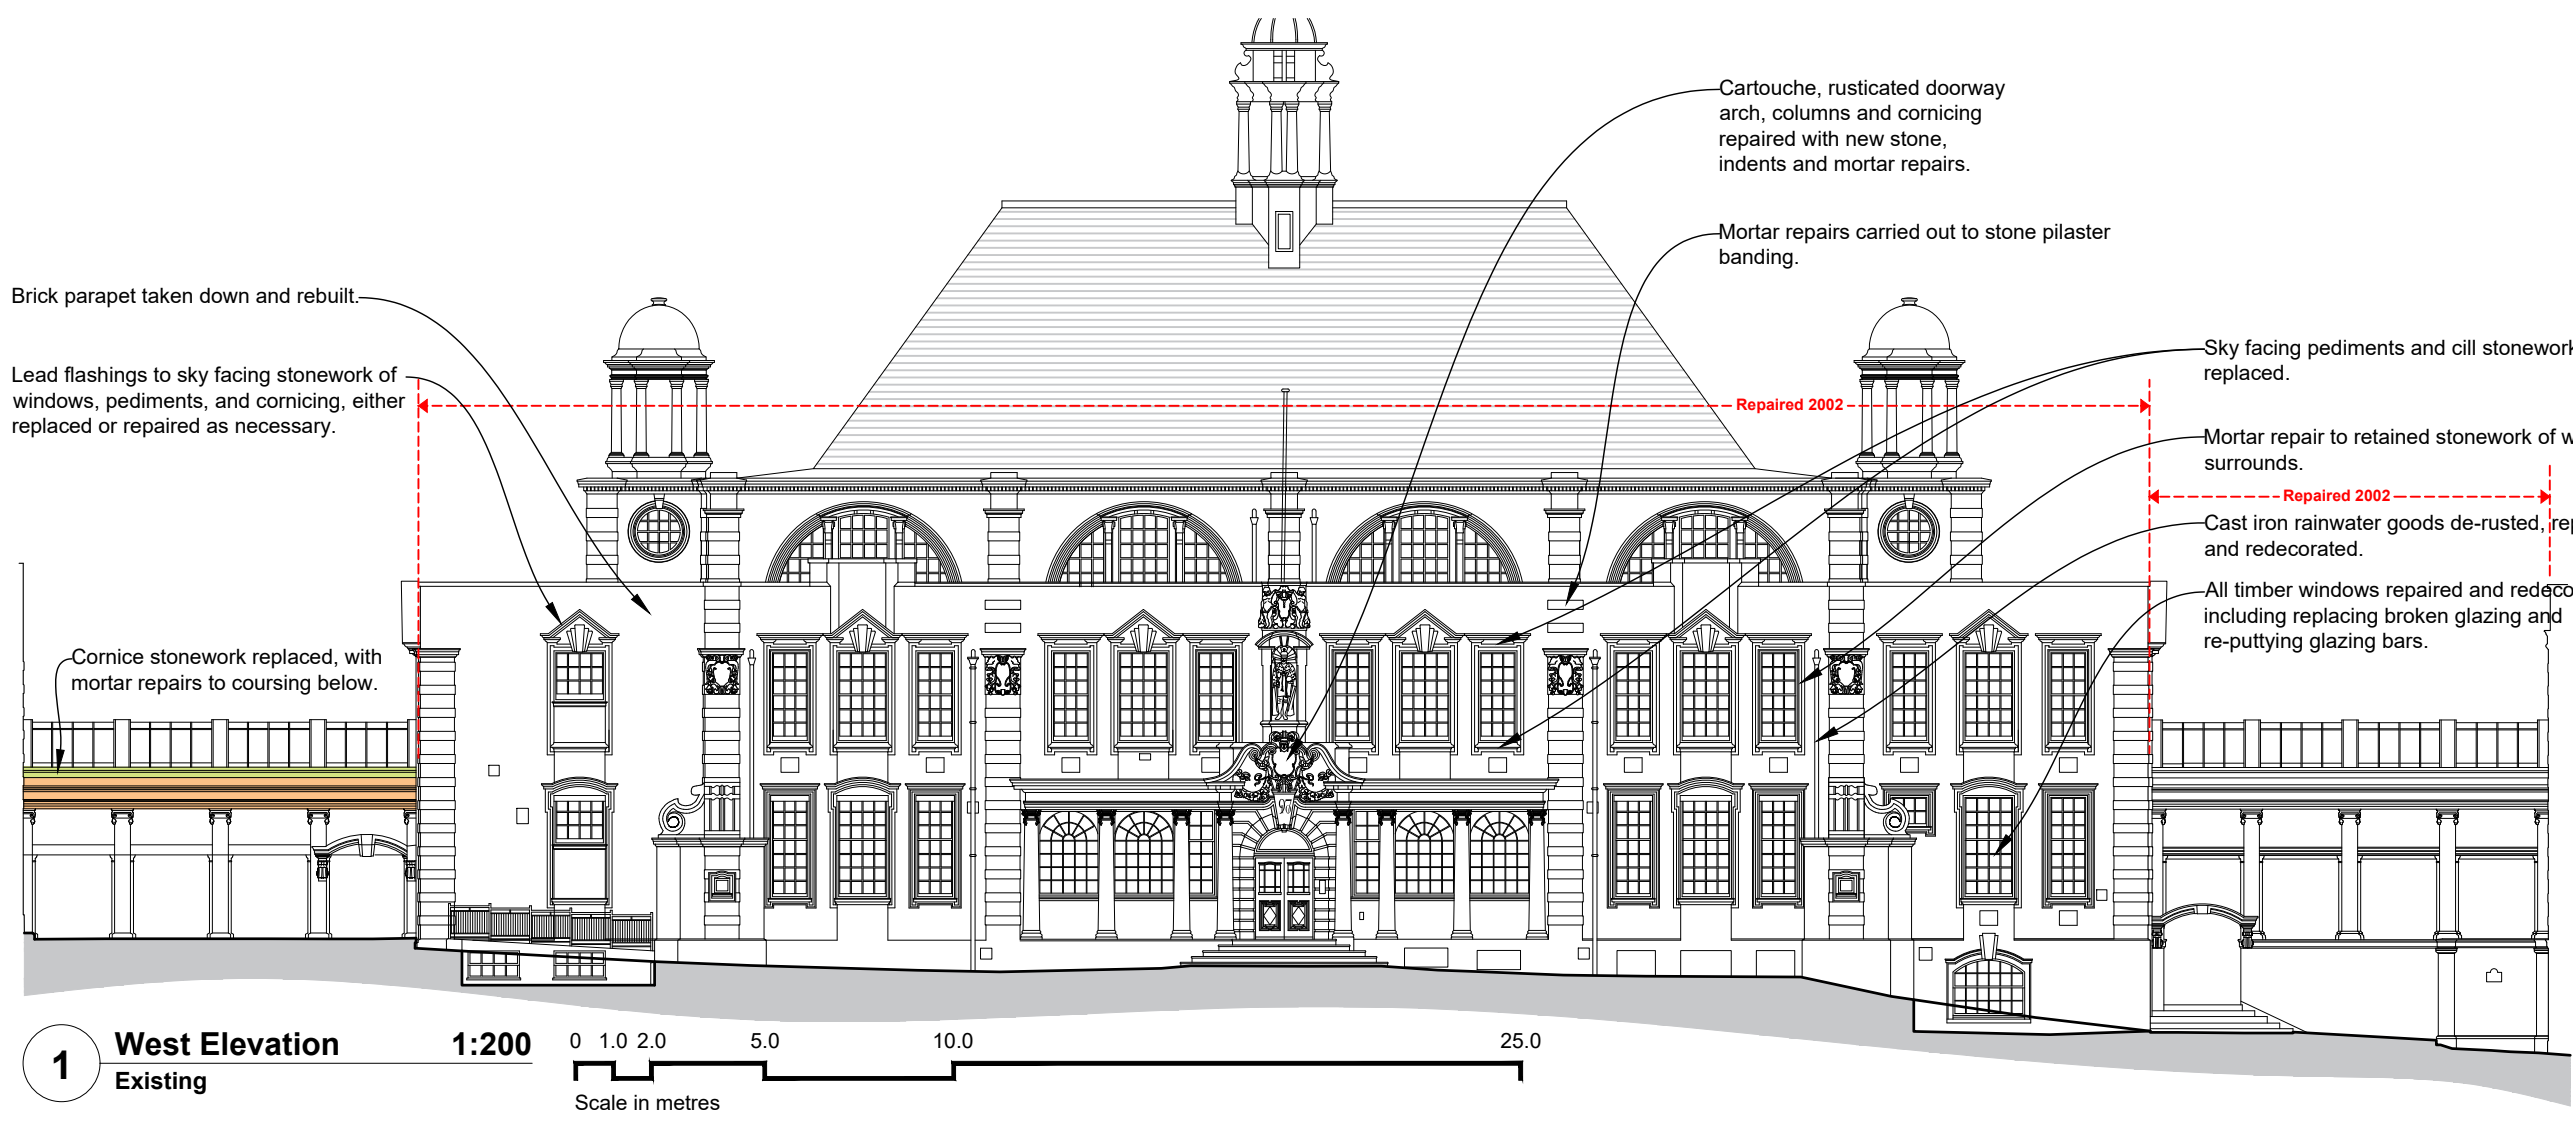
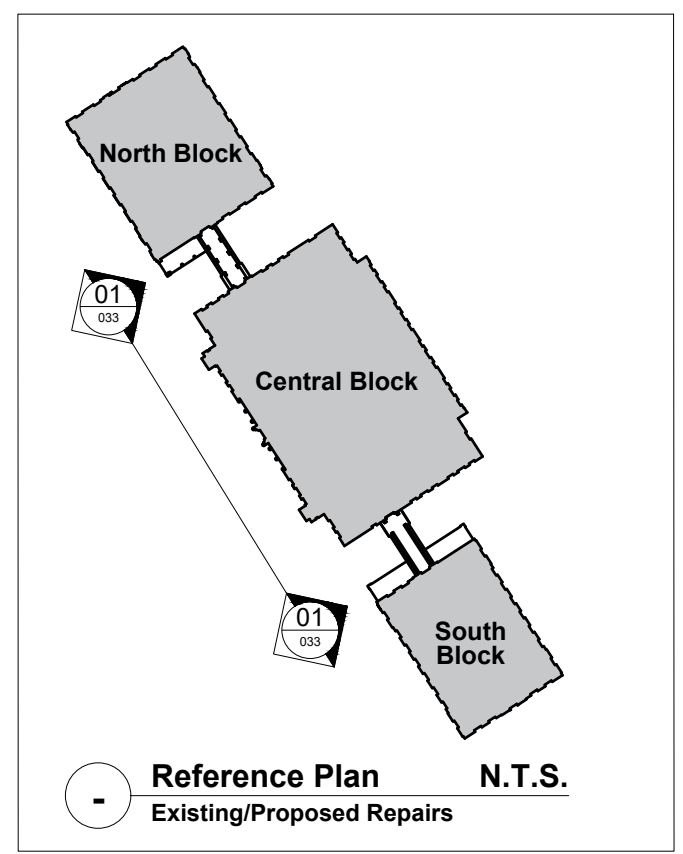


**Key:**

- Stone replacements and indents.
- Removal of cementitious coating and mortar repairs to stonework.

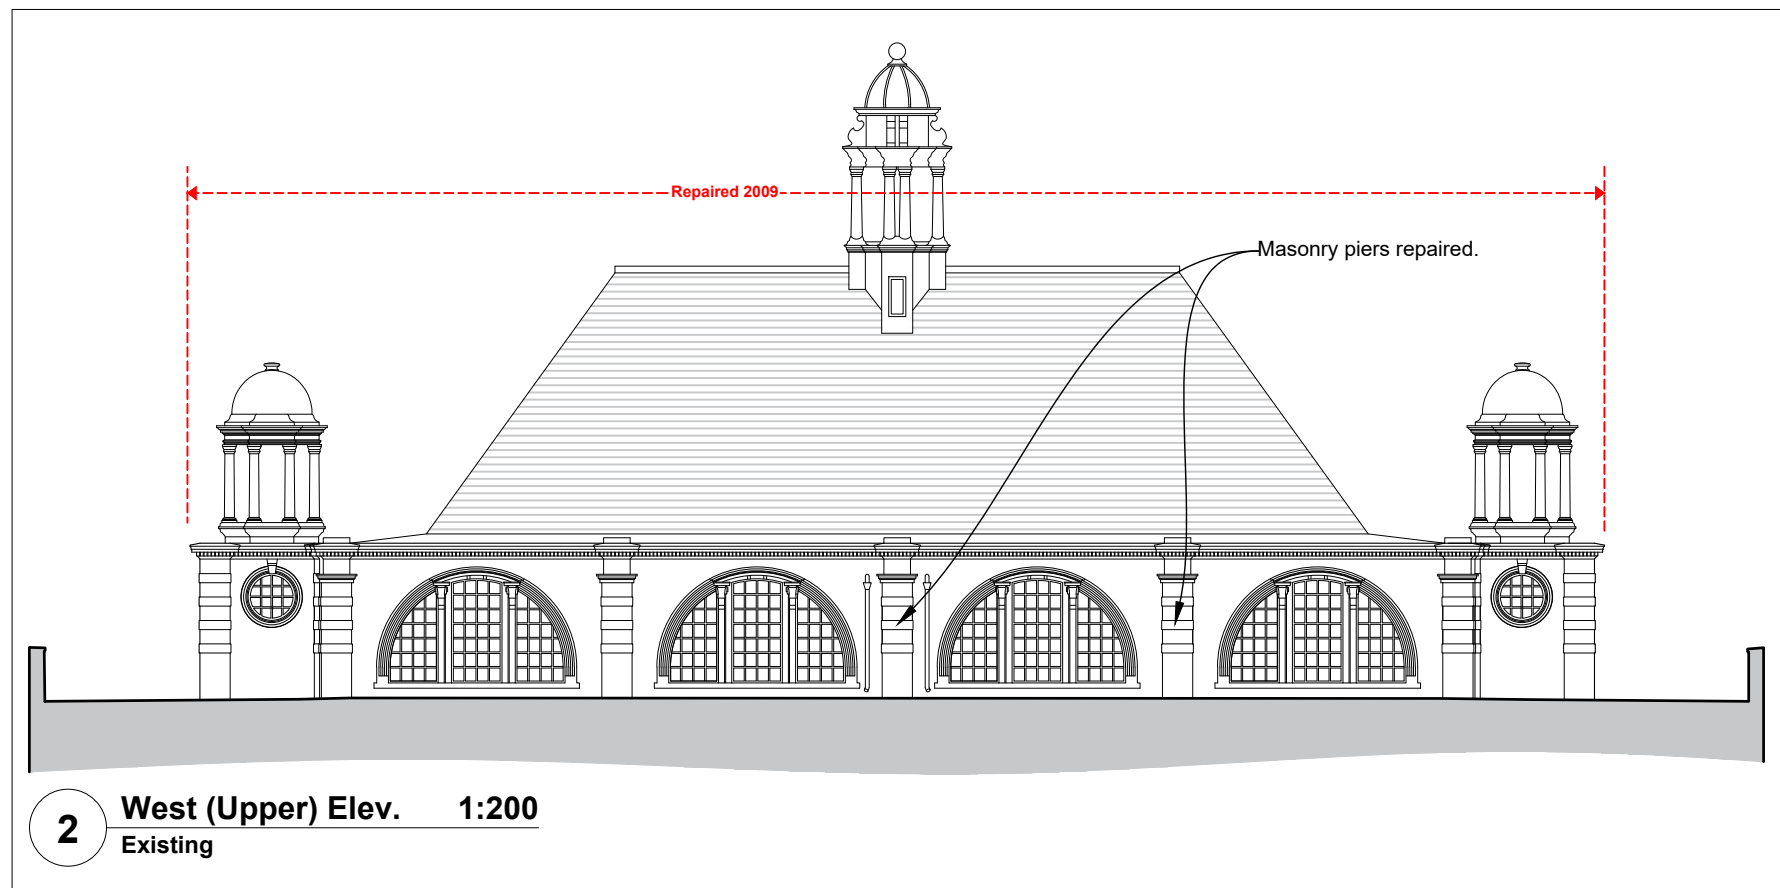

Rev. Date	Notes	Drawn	Checked
24/01/2025	L.B.C. Issue.	JKC	JKC

**CEROWSKI ARCHITECTS**  
 East Ginstead, West Sussex  
 tel. 07495 980 757  
 jonathan@cerowski.co.uk

Client:  
 University College School

Project:  
 Facade Repairs, UCS,  
 Hampstead, NW3 6XH

Drawing:  
 Existing  
 Central Block, West Elevation

Scale	Drawn By	Checked By	Issued For
1:200@A3	JKC	JKC	Listed Building Consent
Drawing No.	Revision		

UCSH.FR 033 /