
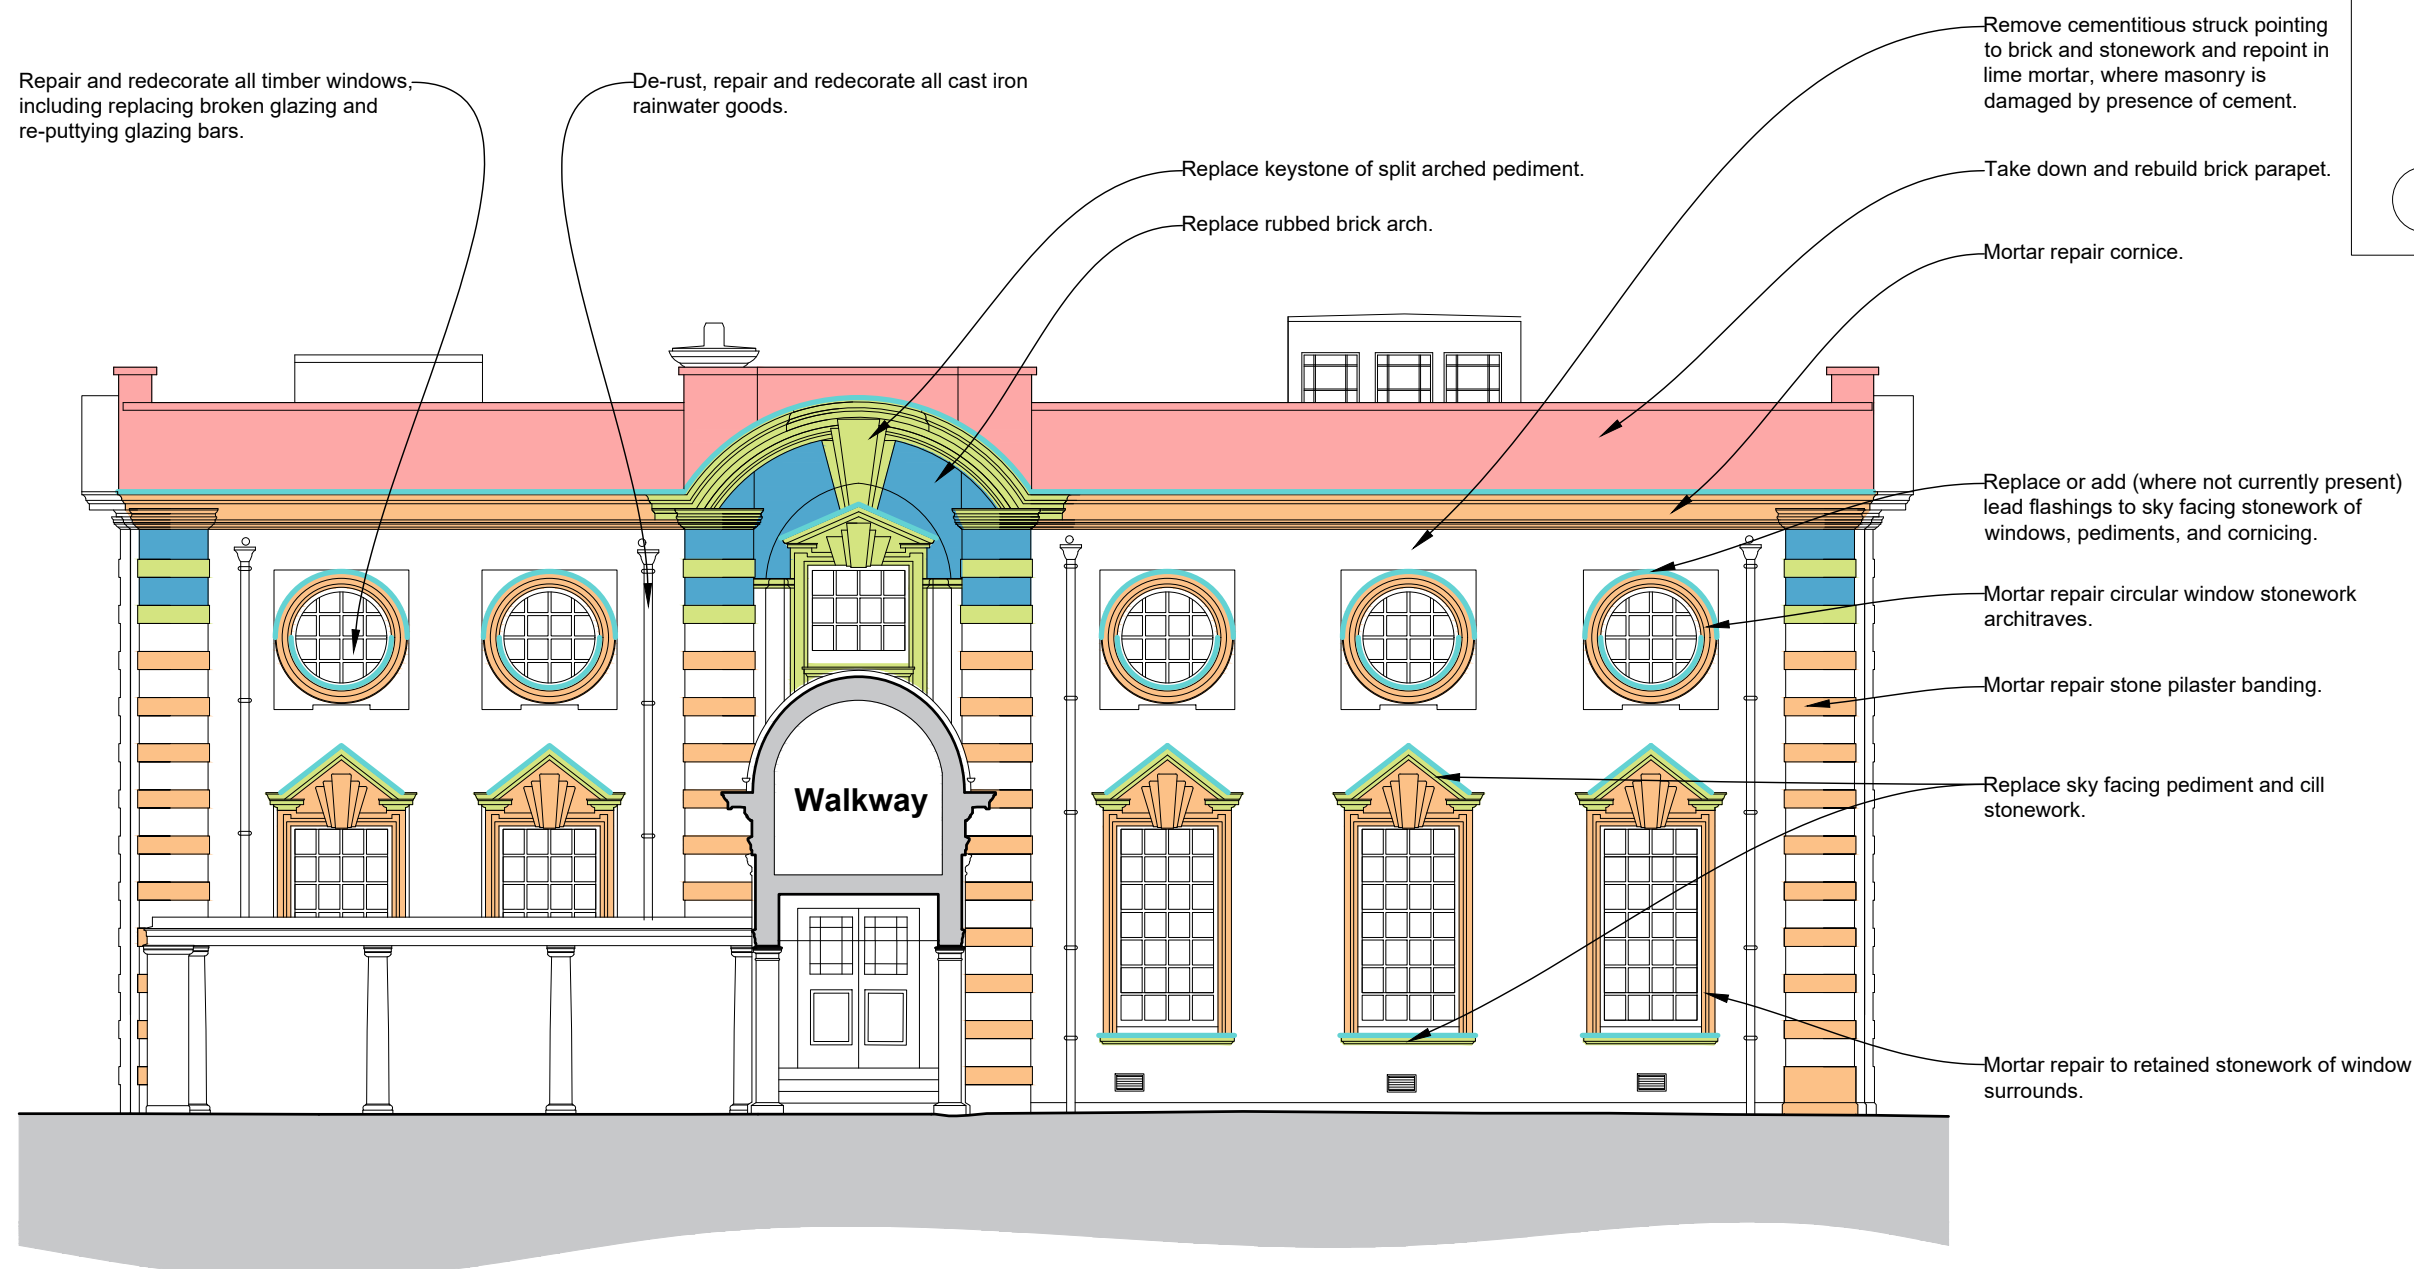


**Key:**

- Stone replacements and indents.
- Removal of cementitious coating and mortar repairs to stonework.
- Rebuild parapet.
- New and/or replacement lead cappings and flashings.
- New rubbed bricks.

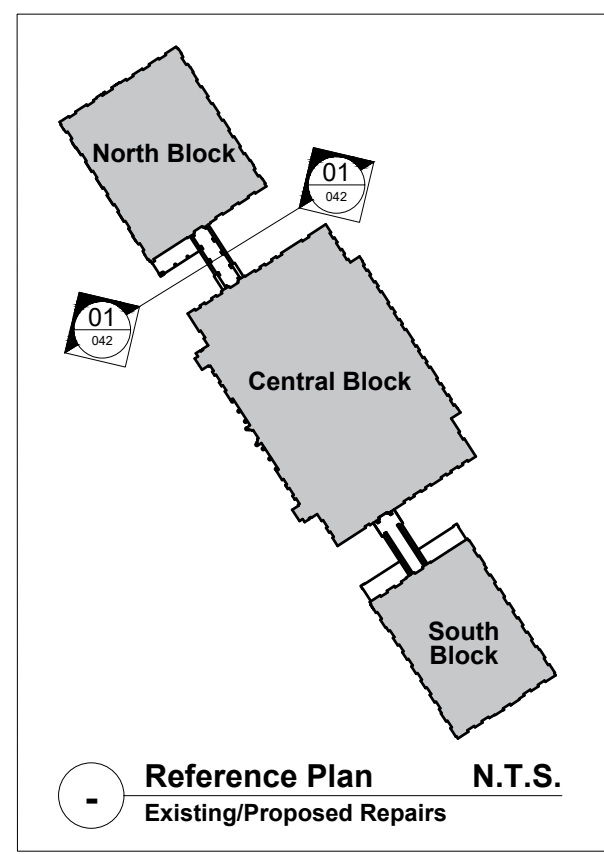

**1** South Elevation Existing **1:100**

0 0.5 1.0 2.0 3.0 4.0 5.0 10.0  
Scale in metres

24/01/2025	L.B.C. Issue.	JKC	JKC
Rev. Date	Notes	Drawn	Checked

**CEROWSKI ARCHITECTS**  
East Ginstead, West Sussex  
tel. 07495 980 757  
jonathan@cerowski.co.uk

Client:  
University College School

Project:  
Facade Repairs, UCS,  
Hampstead, NW3 6XH

Drawing:  
Proposed Repairs  
North Block, South Elevation

Scale	Drawn By	Checked By	Issued For
1:100@A3	JKC	JKC	Listed Building Consent
Drawing No.	Revision		
UCSH.FR 042			/