





KEY


-  EXISTING FABRIC
-  PROPOSED FABRIC



1 1:50@ A1, 1:100@ A3
PROPOSED BASEMENT PLAN

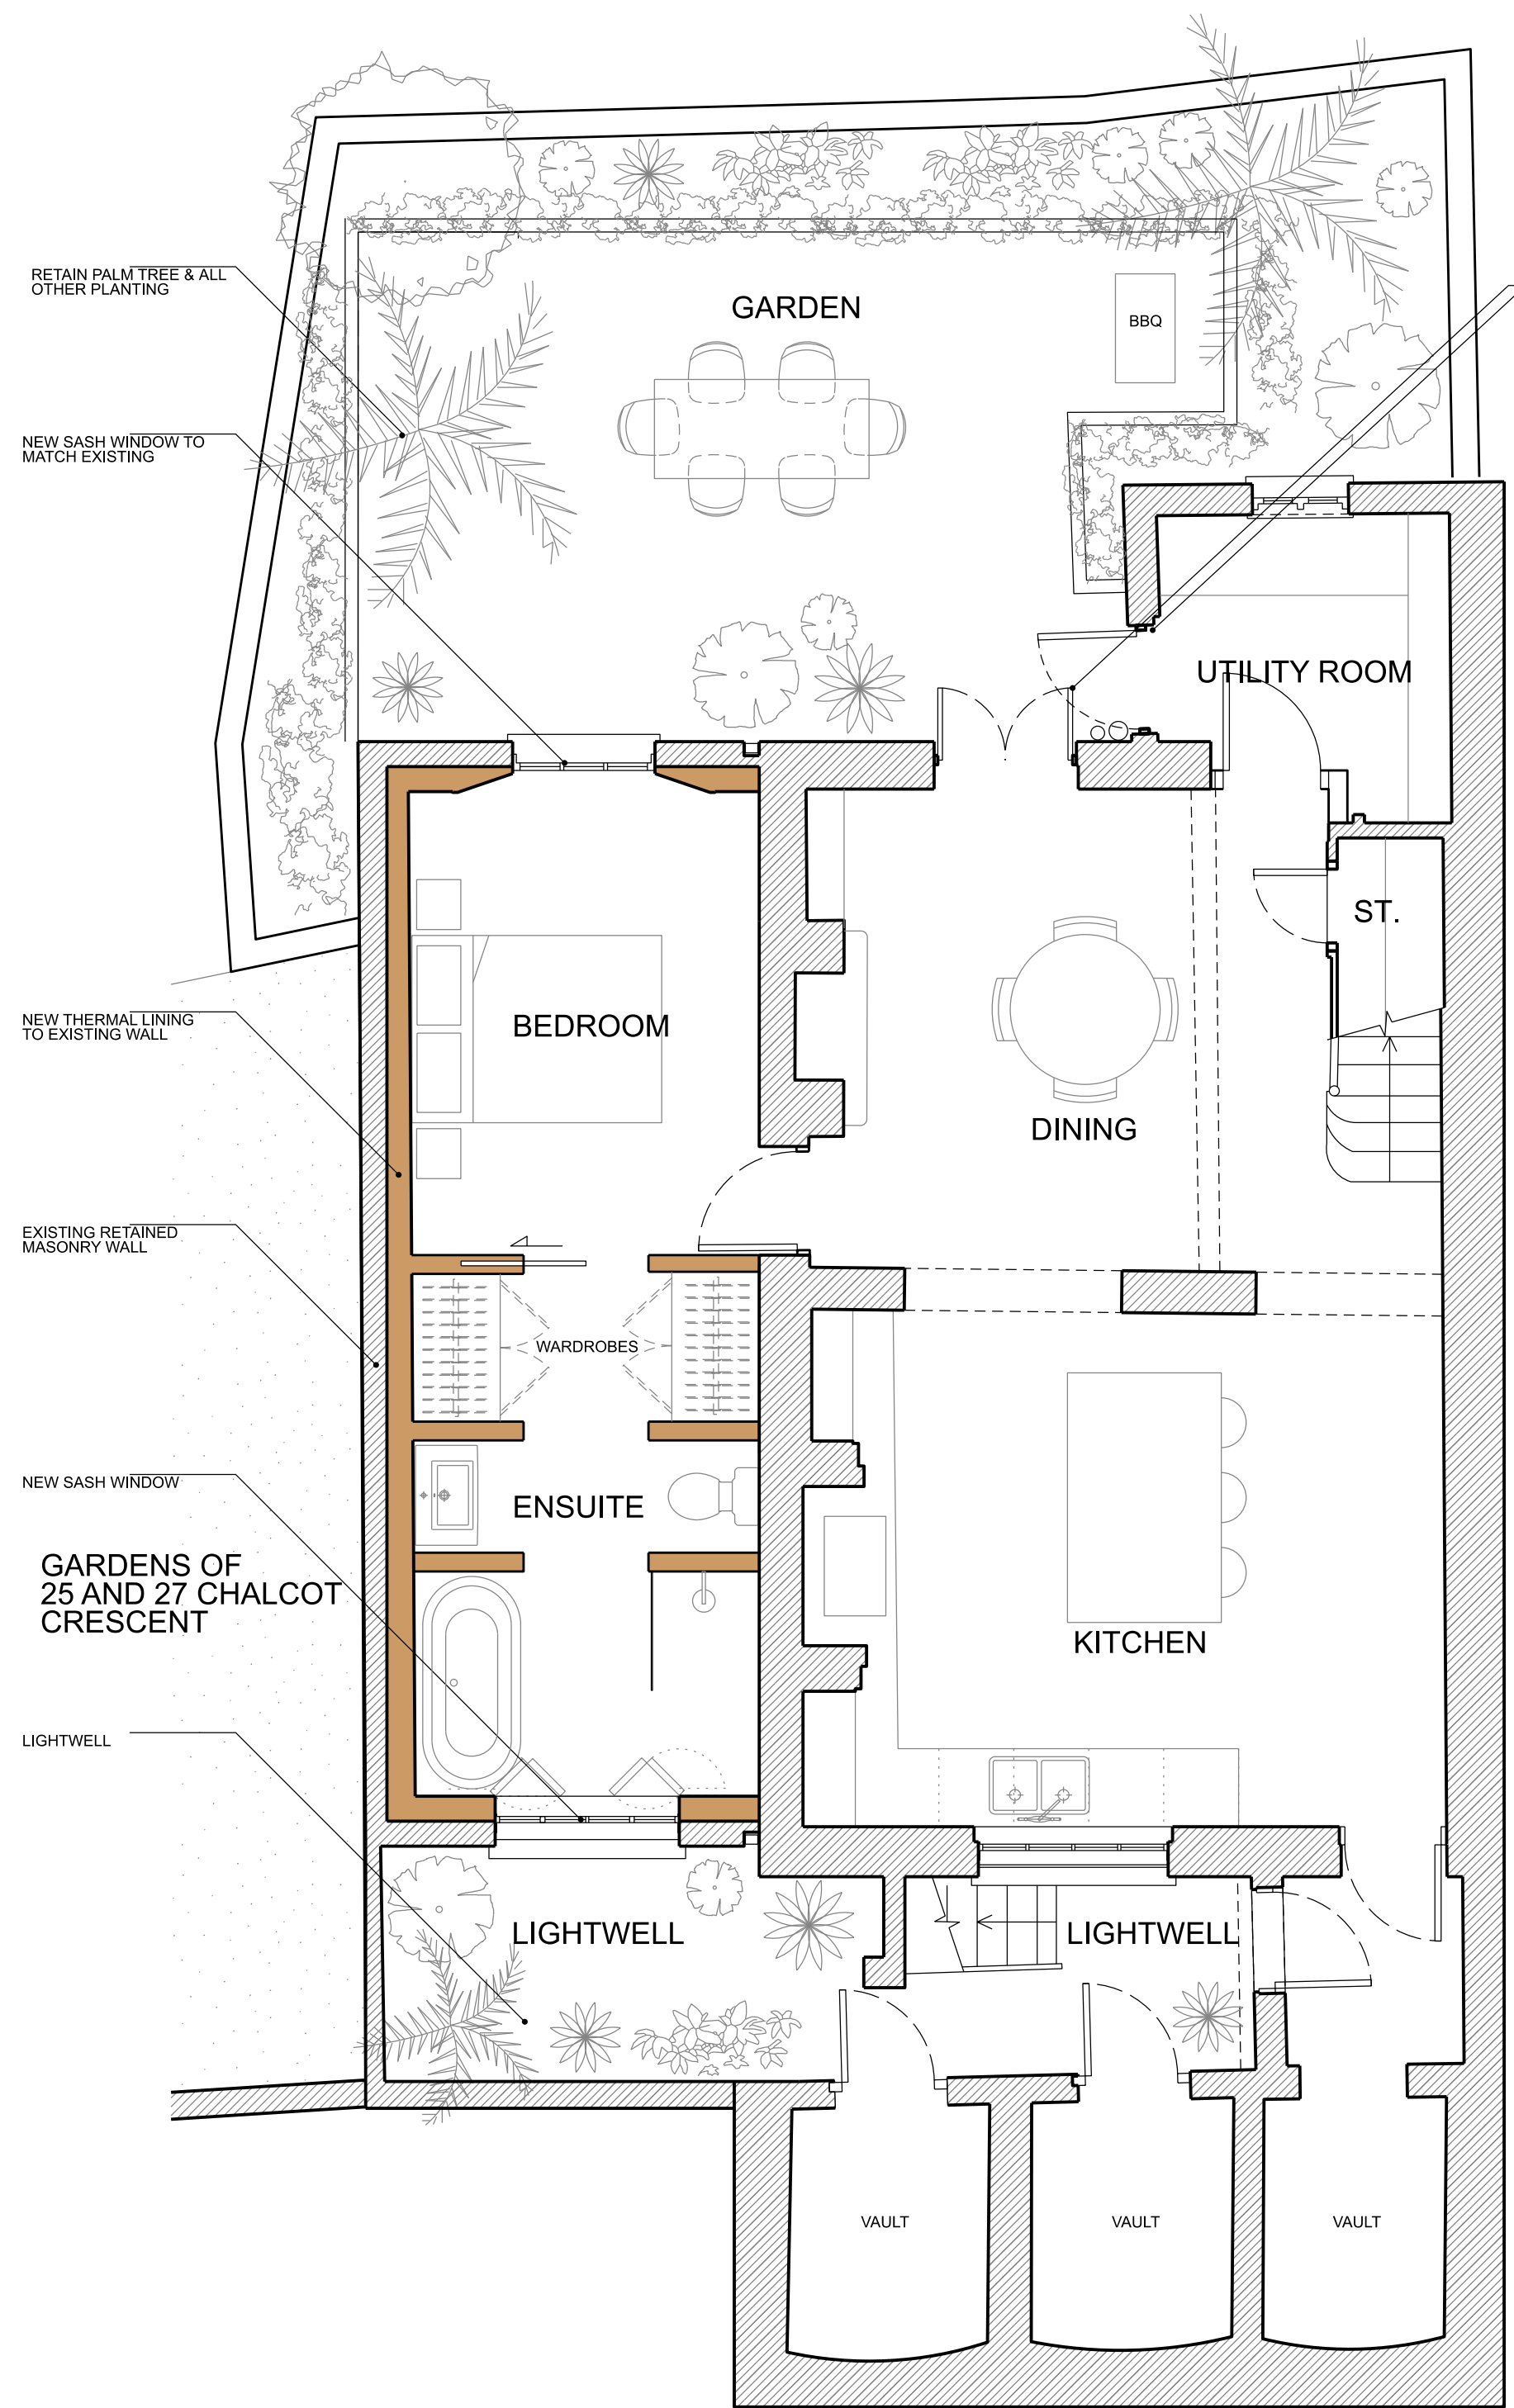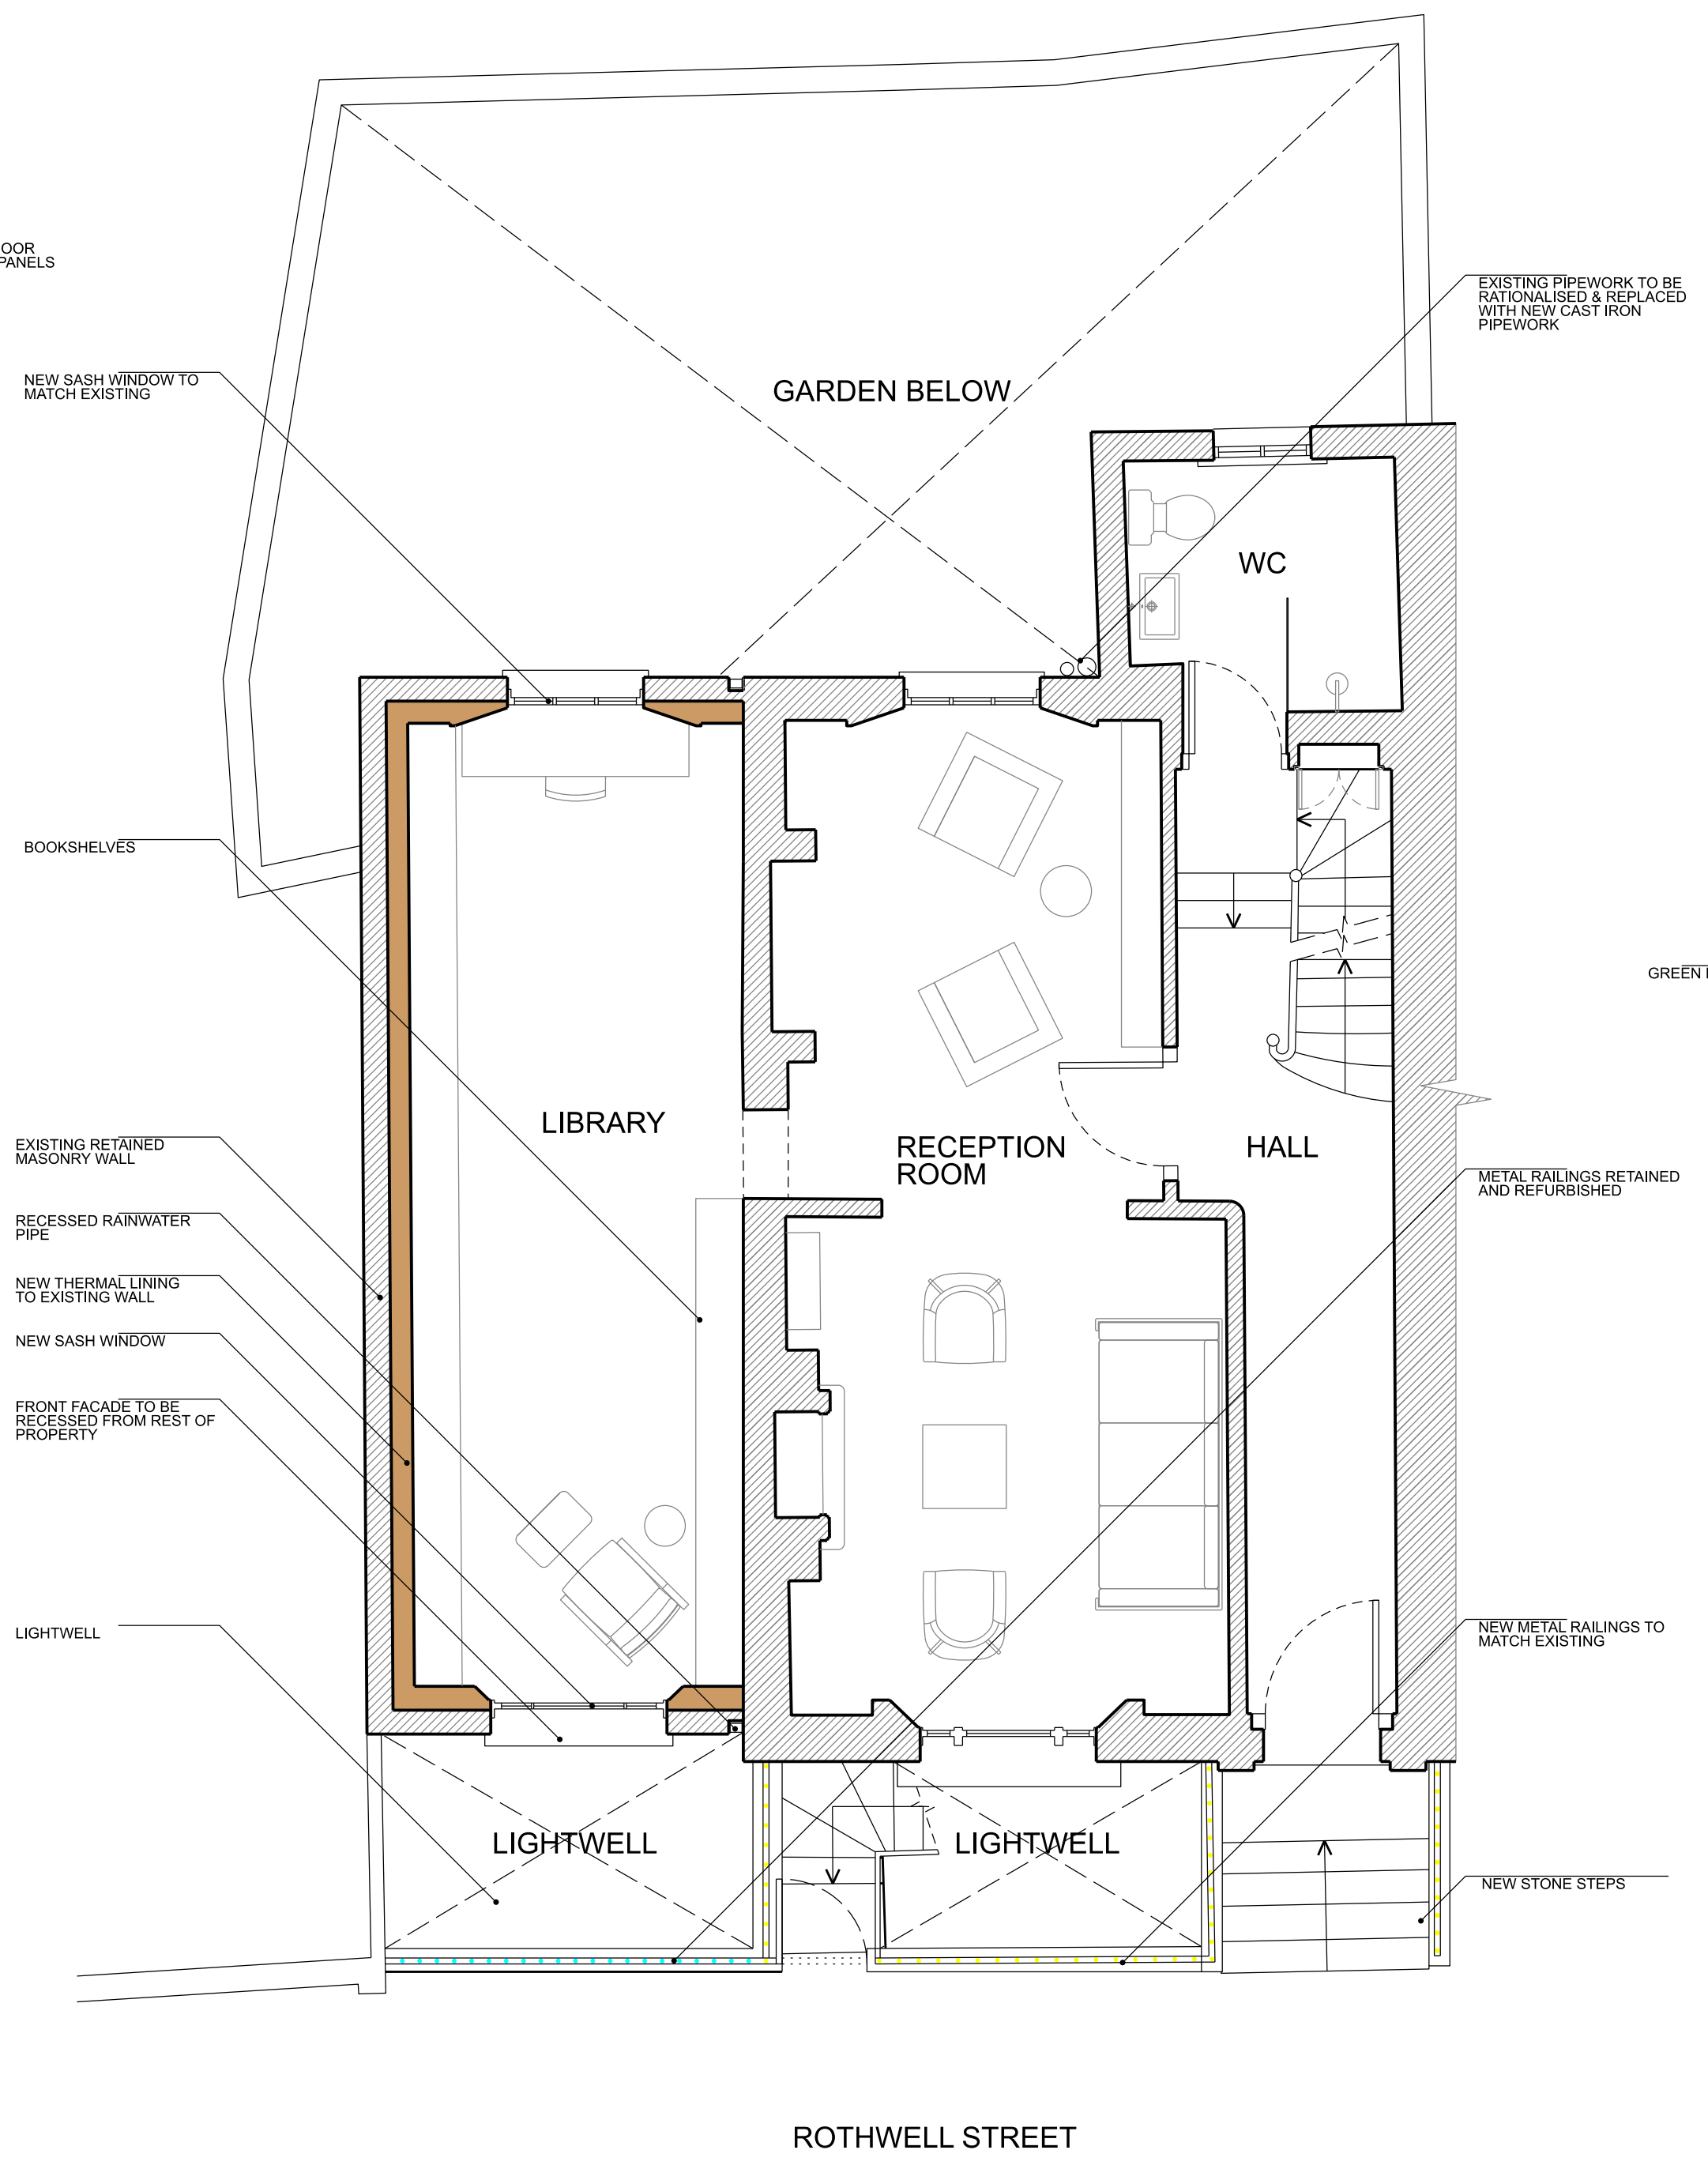

2 1:50@ A1, 1:100@ A3
PROPOSED GROUND FLOOR PLAN

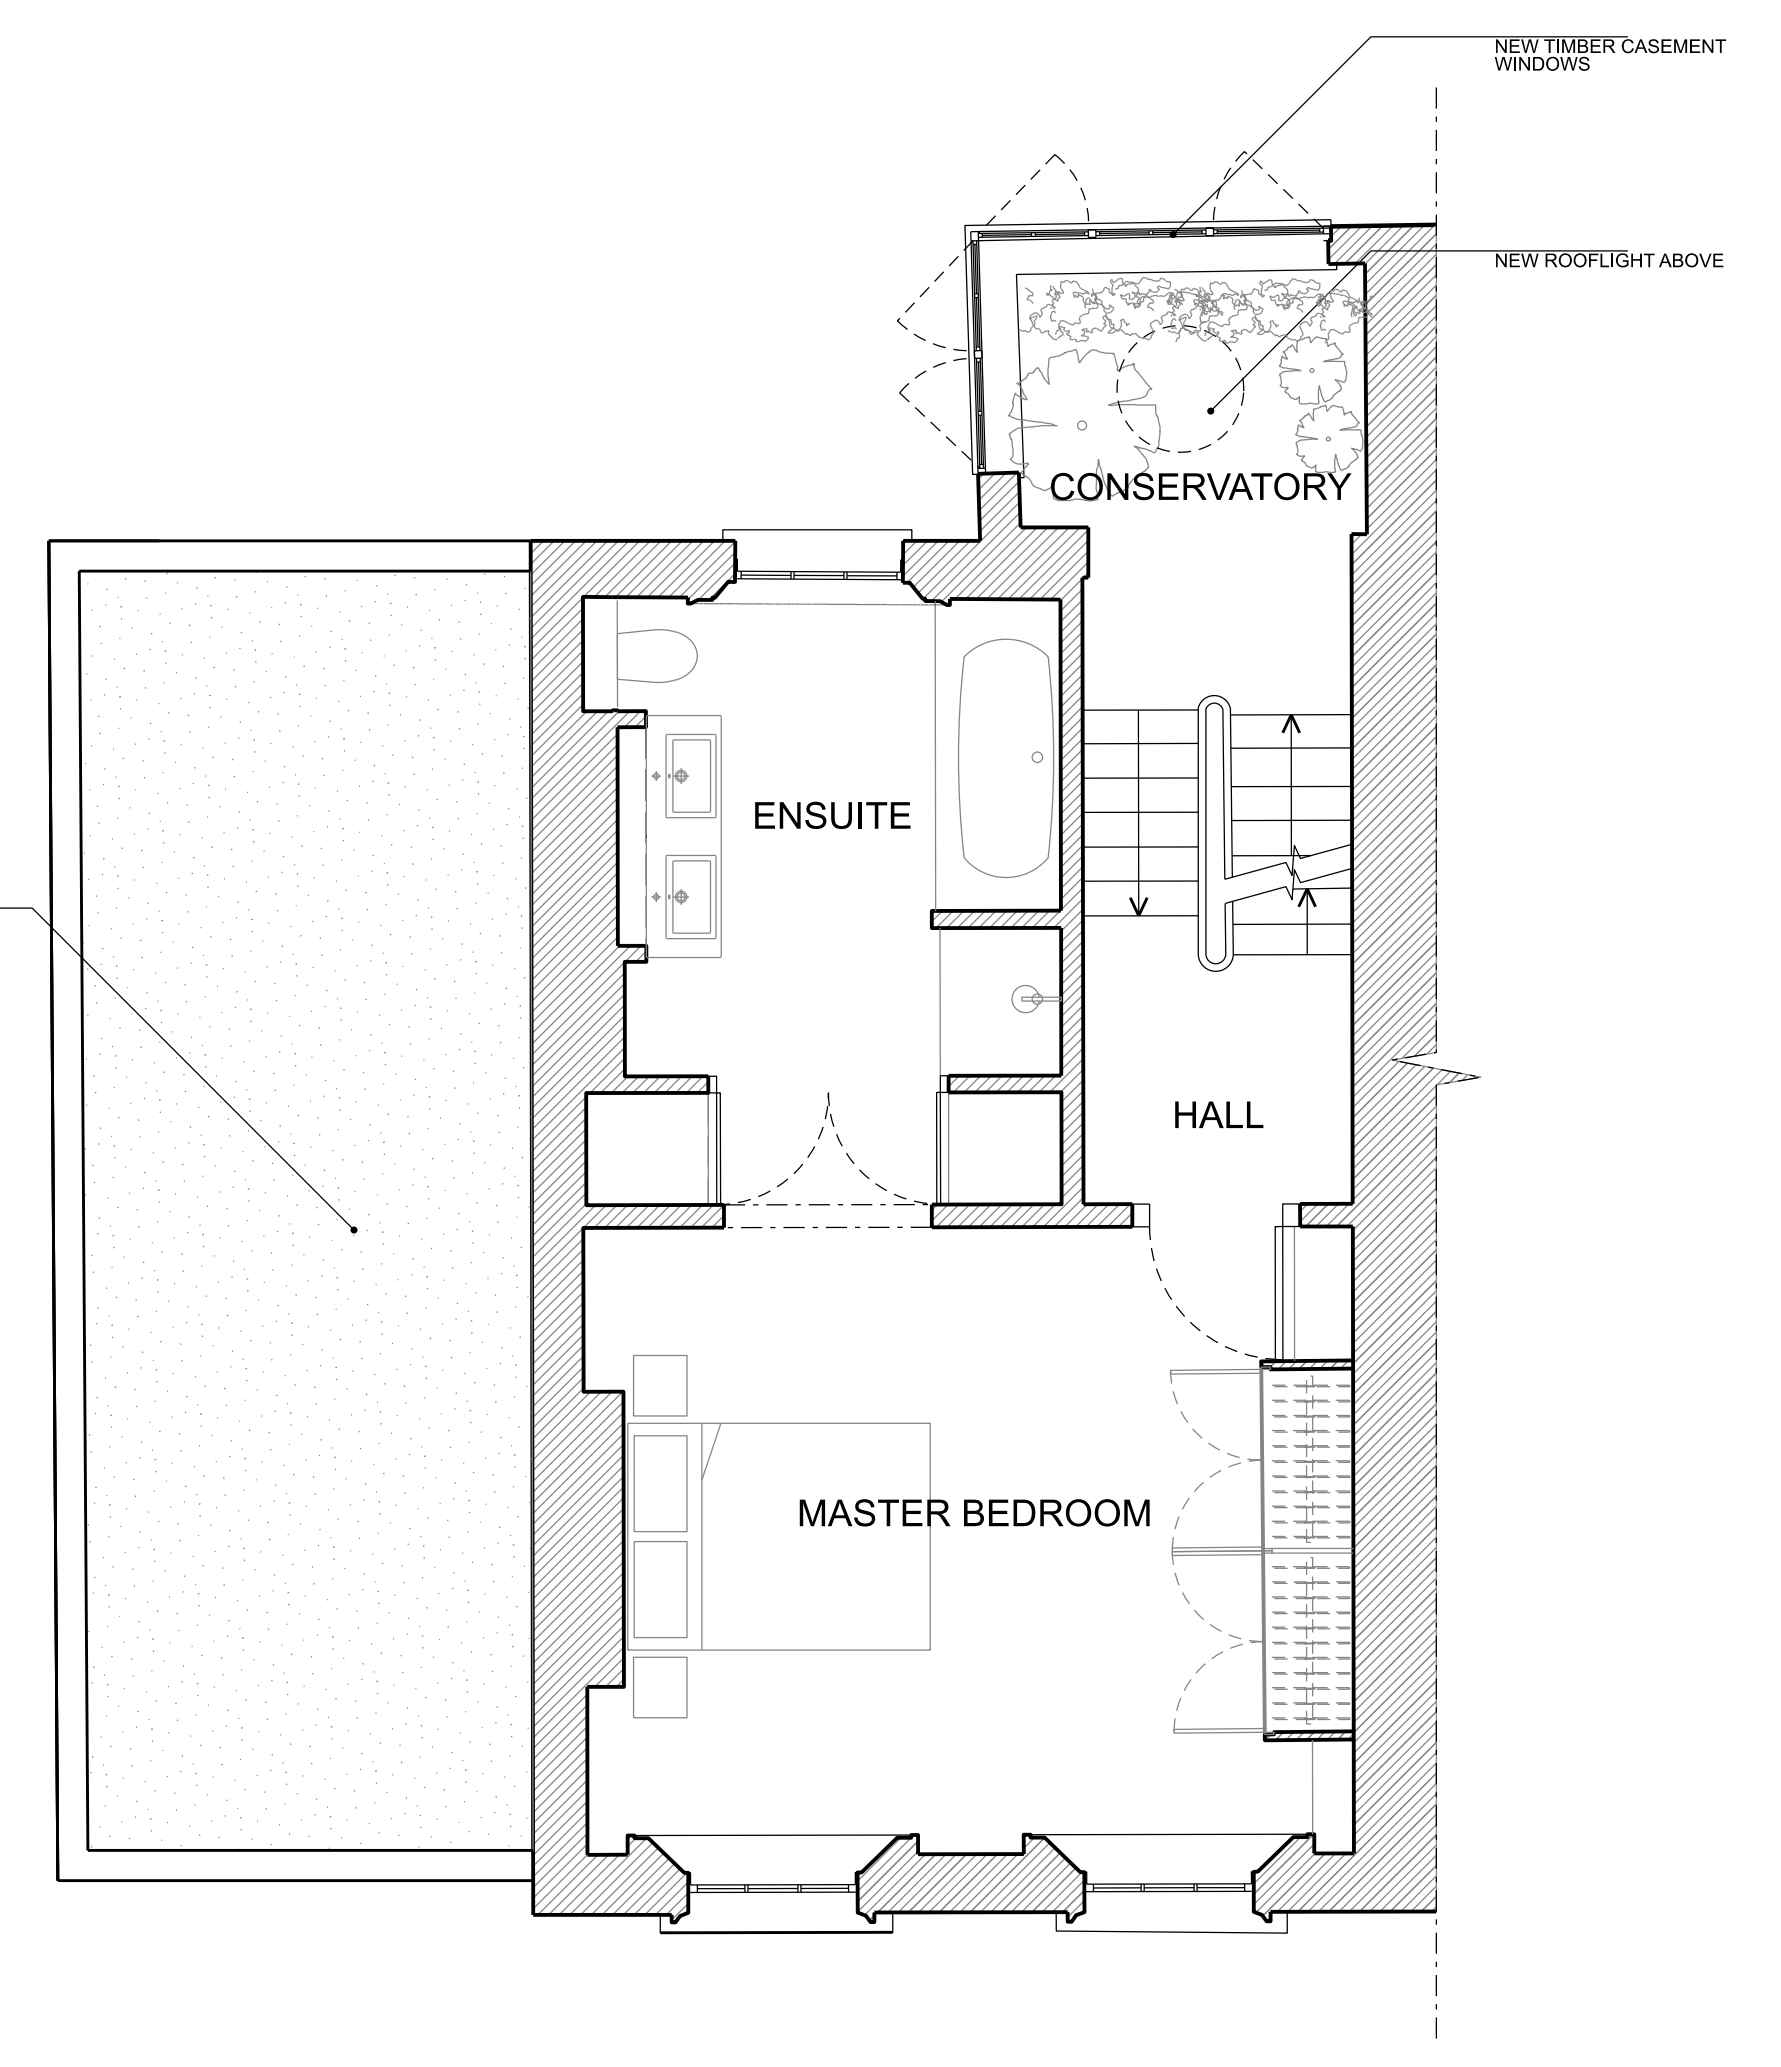

3 1:50@ A1, 1:100@ A3
PROPOSED FIRST FLOOR PLAN

| | | | |
|----|----------|----------|----|
| 02 | 14.02.25 | NMA | OA |
| 01 | 19.03.24 | PLANNING | OA |
| 00 | 02.10.23 | PLANNING | OA |

Rev Date Notes Init.

Client / Project:
LEE CONEY
7 ROTHWELL STREET
NW1 8YH

Drawing Title:
PROPOSED BASEMENT, GROUND AND FIRST FLOOR PLAN

Status:
NON-MATERIAL AMMENDMENT

| | | | | |
|-------------|--------------|---------------|---------------|-----------------|
| Date | Drawn | Check | | |
| FEB 25 | OA | YK | | |
| Project No. | Unit / Block | CI / SFB Code | Type & Number | Revision Letter |
| 0504 | A | 10 | 1000 | 02 |

