




Proposed Basement Floor
Scale 1:100

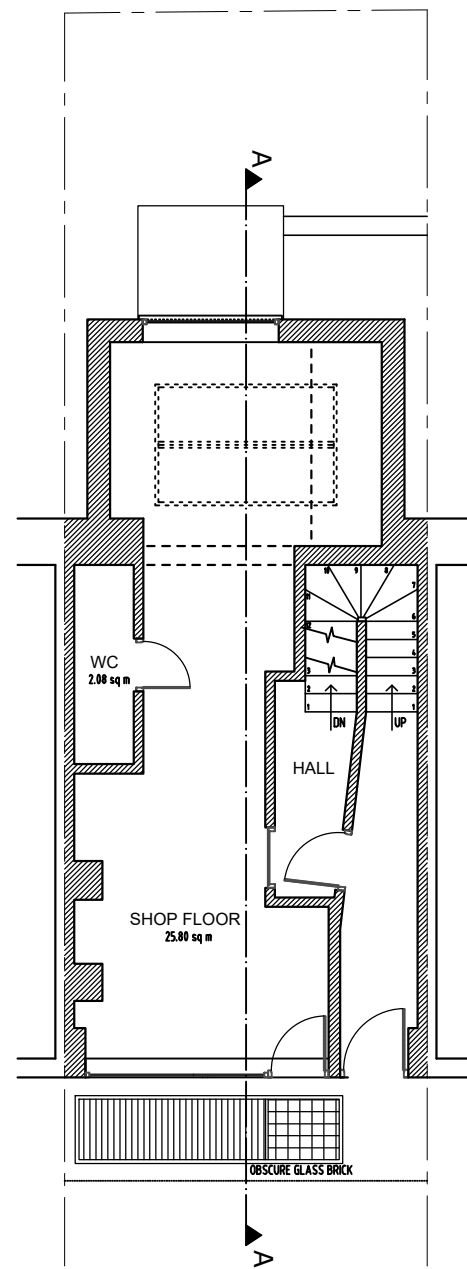


Proposed Ground Floor
Scale 1:100

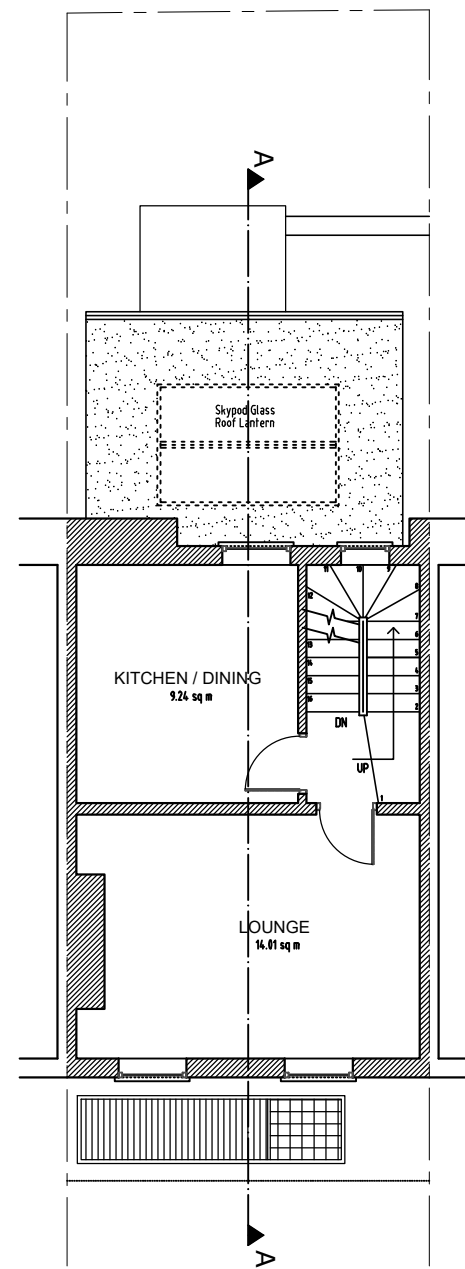


Proposed First Floor
Scale 1:100

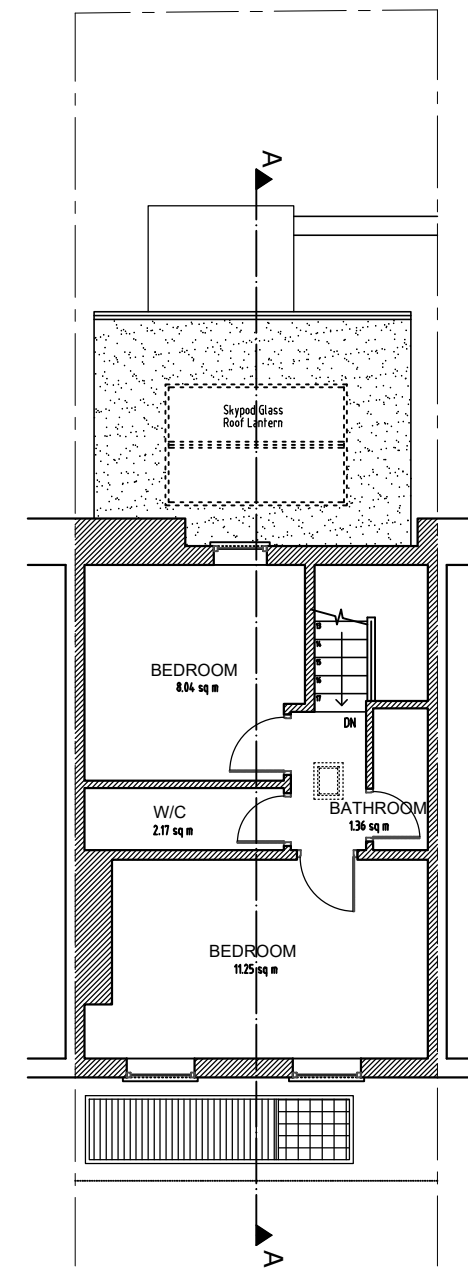

Proposed Second Floor
Scale 1:100

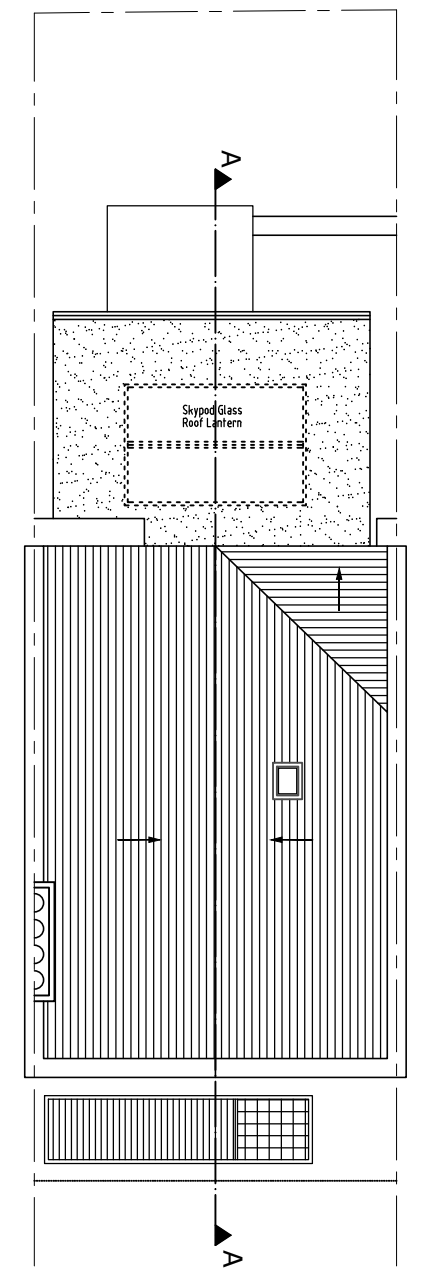

Proposed Roof Plan
Scale 1:100

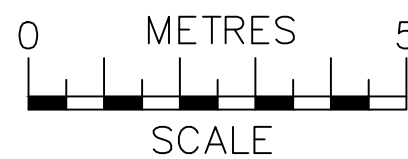

NOTES
The contractors are to check all the dimensions, levels, drain runs and general condition of the site before works commence.

All works are to be carried out in accordance with current Building Regulations, British Standards, Code of Practice and Local Authority Requirements.

Project: 154 Royal College Street, London NW1 0TA	
Title: Proposed Floor Plans Basement; Ground; First; Second & Roof	
Date: 08.10.24	Scale: 1:100 @ A3
Dwg. No. RCS.154.PR.301	Rev: C