




Right side elevation

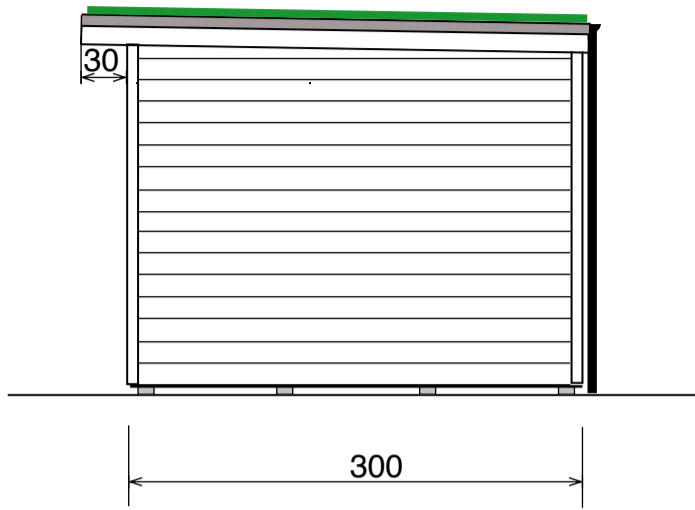



Rear elevation

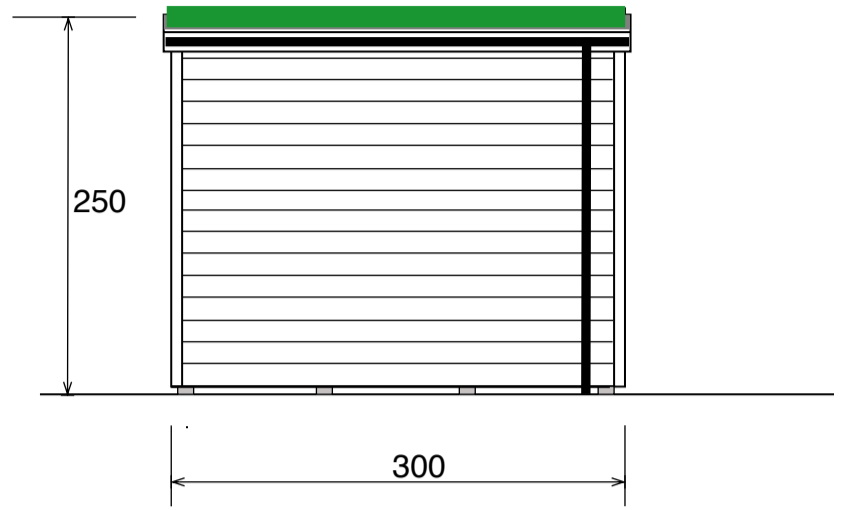

Left side elevation

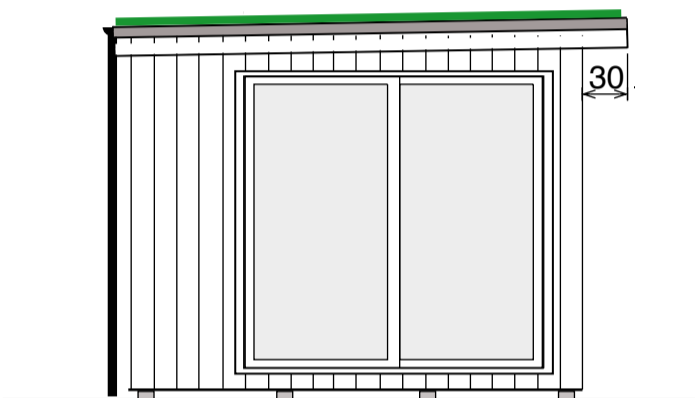

Front elevation

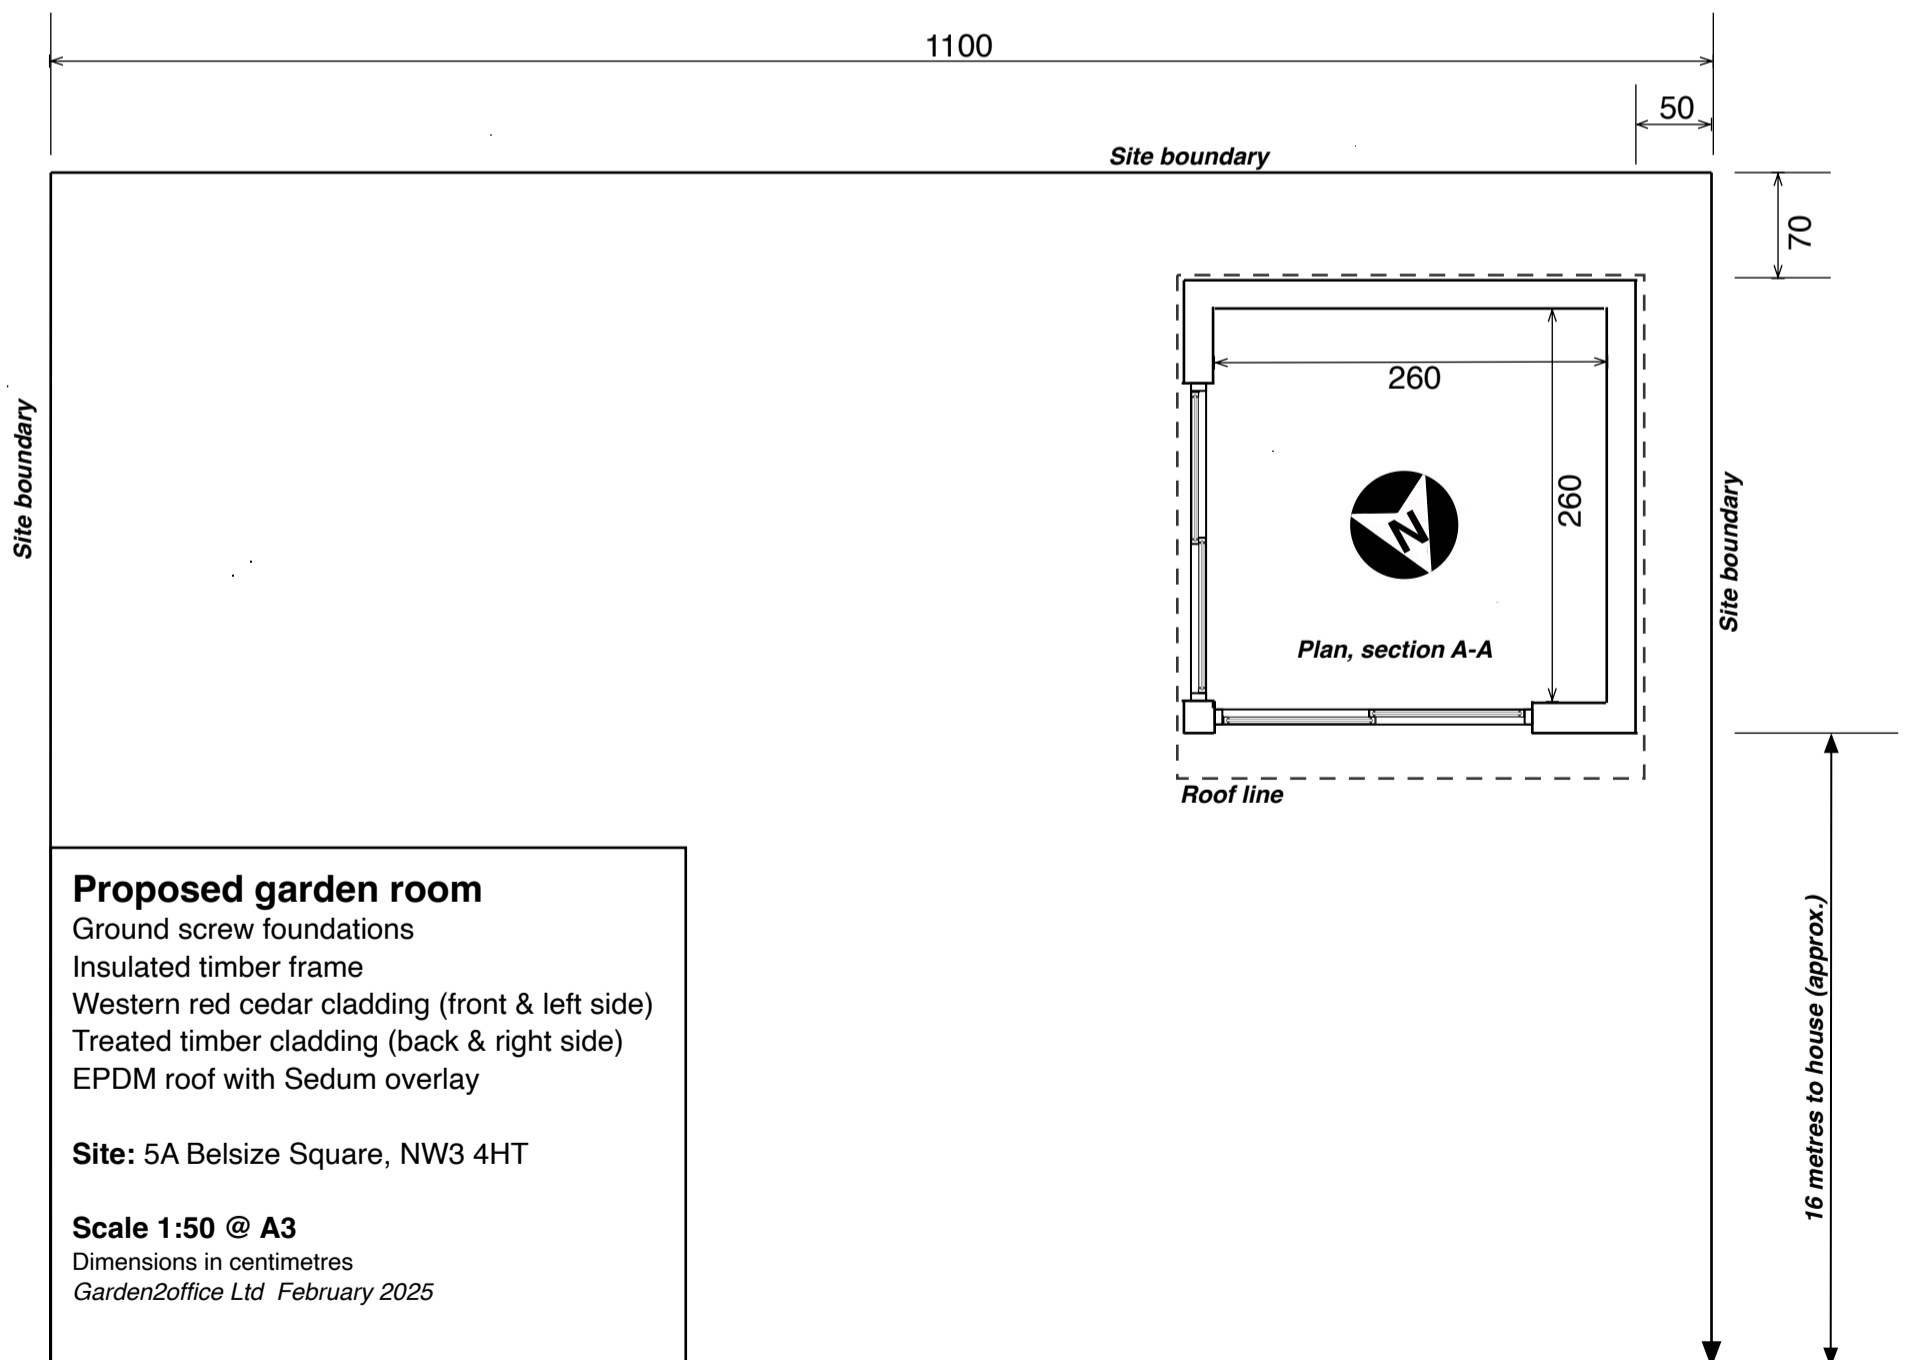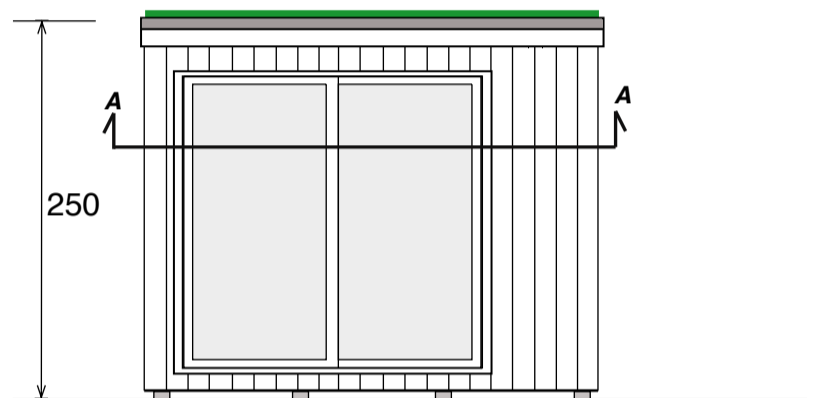

Proposed garden room

- Ground screw foundations
- Insulated timber frame
- Western red cedar cladding (front & left side)
- Treated timber cladding (back & right side)
- EPDM roof with Sedum overlay

Site: 5A Belsize Square, NW3 4HT

Scale 1:50 @ A3

Dimensions in centimetres
Garden2office Ltd February 2025

